


LOC TS INTERSECTION

1	TS 2580	IL 50 Cicero Ave @ 167th St
2	TS 170	US 6 159th St @ IL 50 Cicero Ave
3	TS 275	US 6 159th St @ Ridgeland Ave
4	TS 4075	147th @ Central
5	TS 4076	147th @ Ridgeland Ave
6	TS 2570	IL 50/Cicero Ave @ 151st St
7	TS 2575	IL 50/Cicero Ave @ 155th St
8	TS 2595	IL 50/Cicero Ave @ 166th/Fieldcrest Dr
9	TS 205	US 6/159th St @ Central Ave
10	TS 325	US 6/159th St @ Laramie Ave
11	TS 9950	US 6/159th St @ Oak Forest Hospital
12	TS 20365	US 6/159th St @ 91st Ave/Park Hill Dr
13	TS 4200	IL 43 Harlem Ave @ 143rd St
14	TS 2240	IL 43 Harlem Ave @ 151st St
15	TS 21522	IL 7 143rd St @ 100th St
16	TS 190	US 6 159th St @ 94th St
17	TS 165	US 6 159th St @ IL 43 Harlem Ave
18	TS 20491	US 6 159th St @ Ravinia
19	TS 20560	US 6 Wolf Rd @ 167th St
20	TS 1911	131st St @ 76th Ave
21	TS 1920	IL 7/143rd St @ 100th Ave/West Ave
22	TS 21520	IL 7/143rd St @ IL 7/Wolf Rd
23	TS 163	IL 7/159th St @ Will Cook Rd
24	TS 1905	IL 7/Southwest Hwy @ 131st
25	TS 1910	IL 7/Southwest Hwy @ 135th St
26	TS 1915	IL 7/Southwest Hwy @ 143rd St
27	TS 158	IL 7/Wolf Rd @ 151st
28	TS 159	IL 7/Wolf Rd @ 153rd St
29	TS 235	US 6/159th St @ 71st St
30	TS 185	US 6/159th St @ 80th Ave
31	TS 160	US 6/159th St @ IL 7/Wolf Rd North Junction
32	TS 21920	US 6/159th St @ Orland Town Center/Jewel
33	TS 162	US 6/Wolf Rd @ Brookhill Dr
34	TS 161	US 6/Wolf Rd @ US 6/173rd St South Junction
35	TS 156	Wolf Rd @ 179th St
36	TS 330	US 6/159th St @ 88th Ave
37		NOT USED
38		NOT USED
39		NOT USED
40		NOT USED
41	TS 8920	IL 43 Harlem Ave @ 171st St
42	TS 2255	IL 43 Harlem Ave @ 183rd St
43	TS 22263	IL 43 Harlem Ave @ 191st St
44	TS 7417	US 45 La Grange Rd @ 183rd St
45	TS 2256	183rd St @ Oak Park Ave
46	TS 4108	183rd St @ Ridgeland Ave
47	TS 11325	IL 43/Harlem Ave @ 161st St
48	TS 8910	IL 43/Harlem Ave @ 167th St
49	TS 8935	IL 43/Harlem Ave @ Brentmentown/163rd St
50	TS 180	US 6/159th St @ 76th Ave
51	TS 240	US 6/159th St @ 84th Ave
52	TS 11330	US 6/159th St @ Park Center

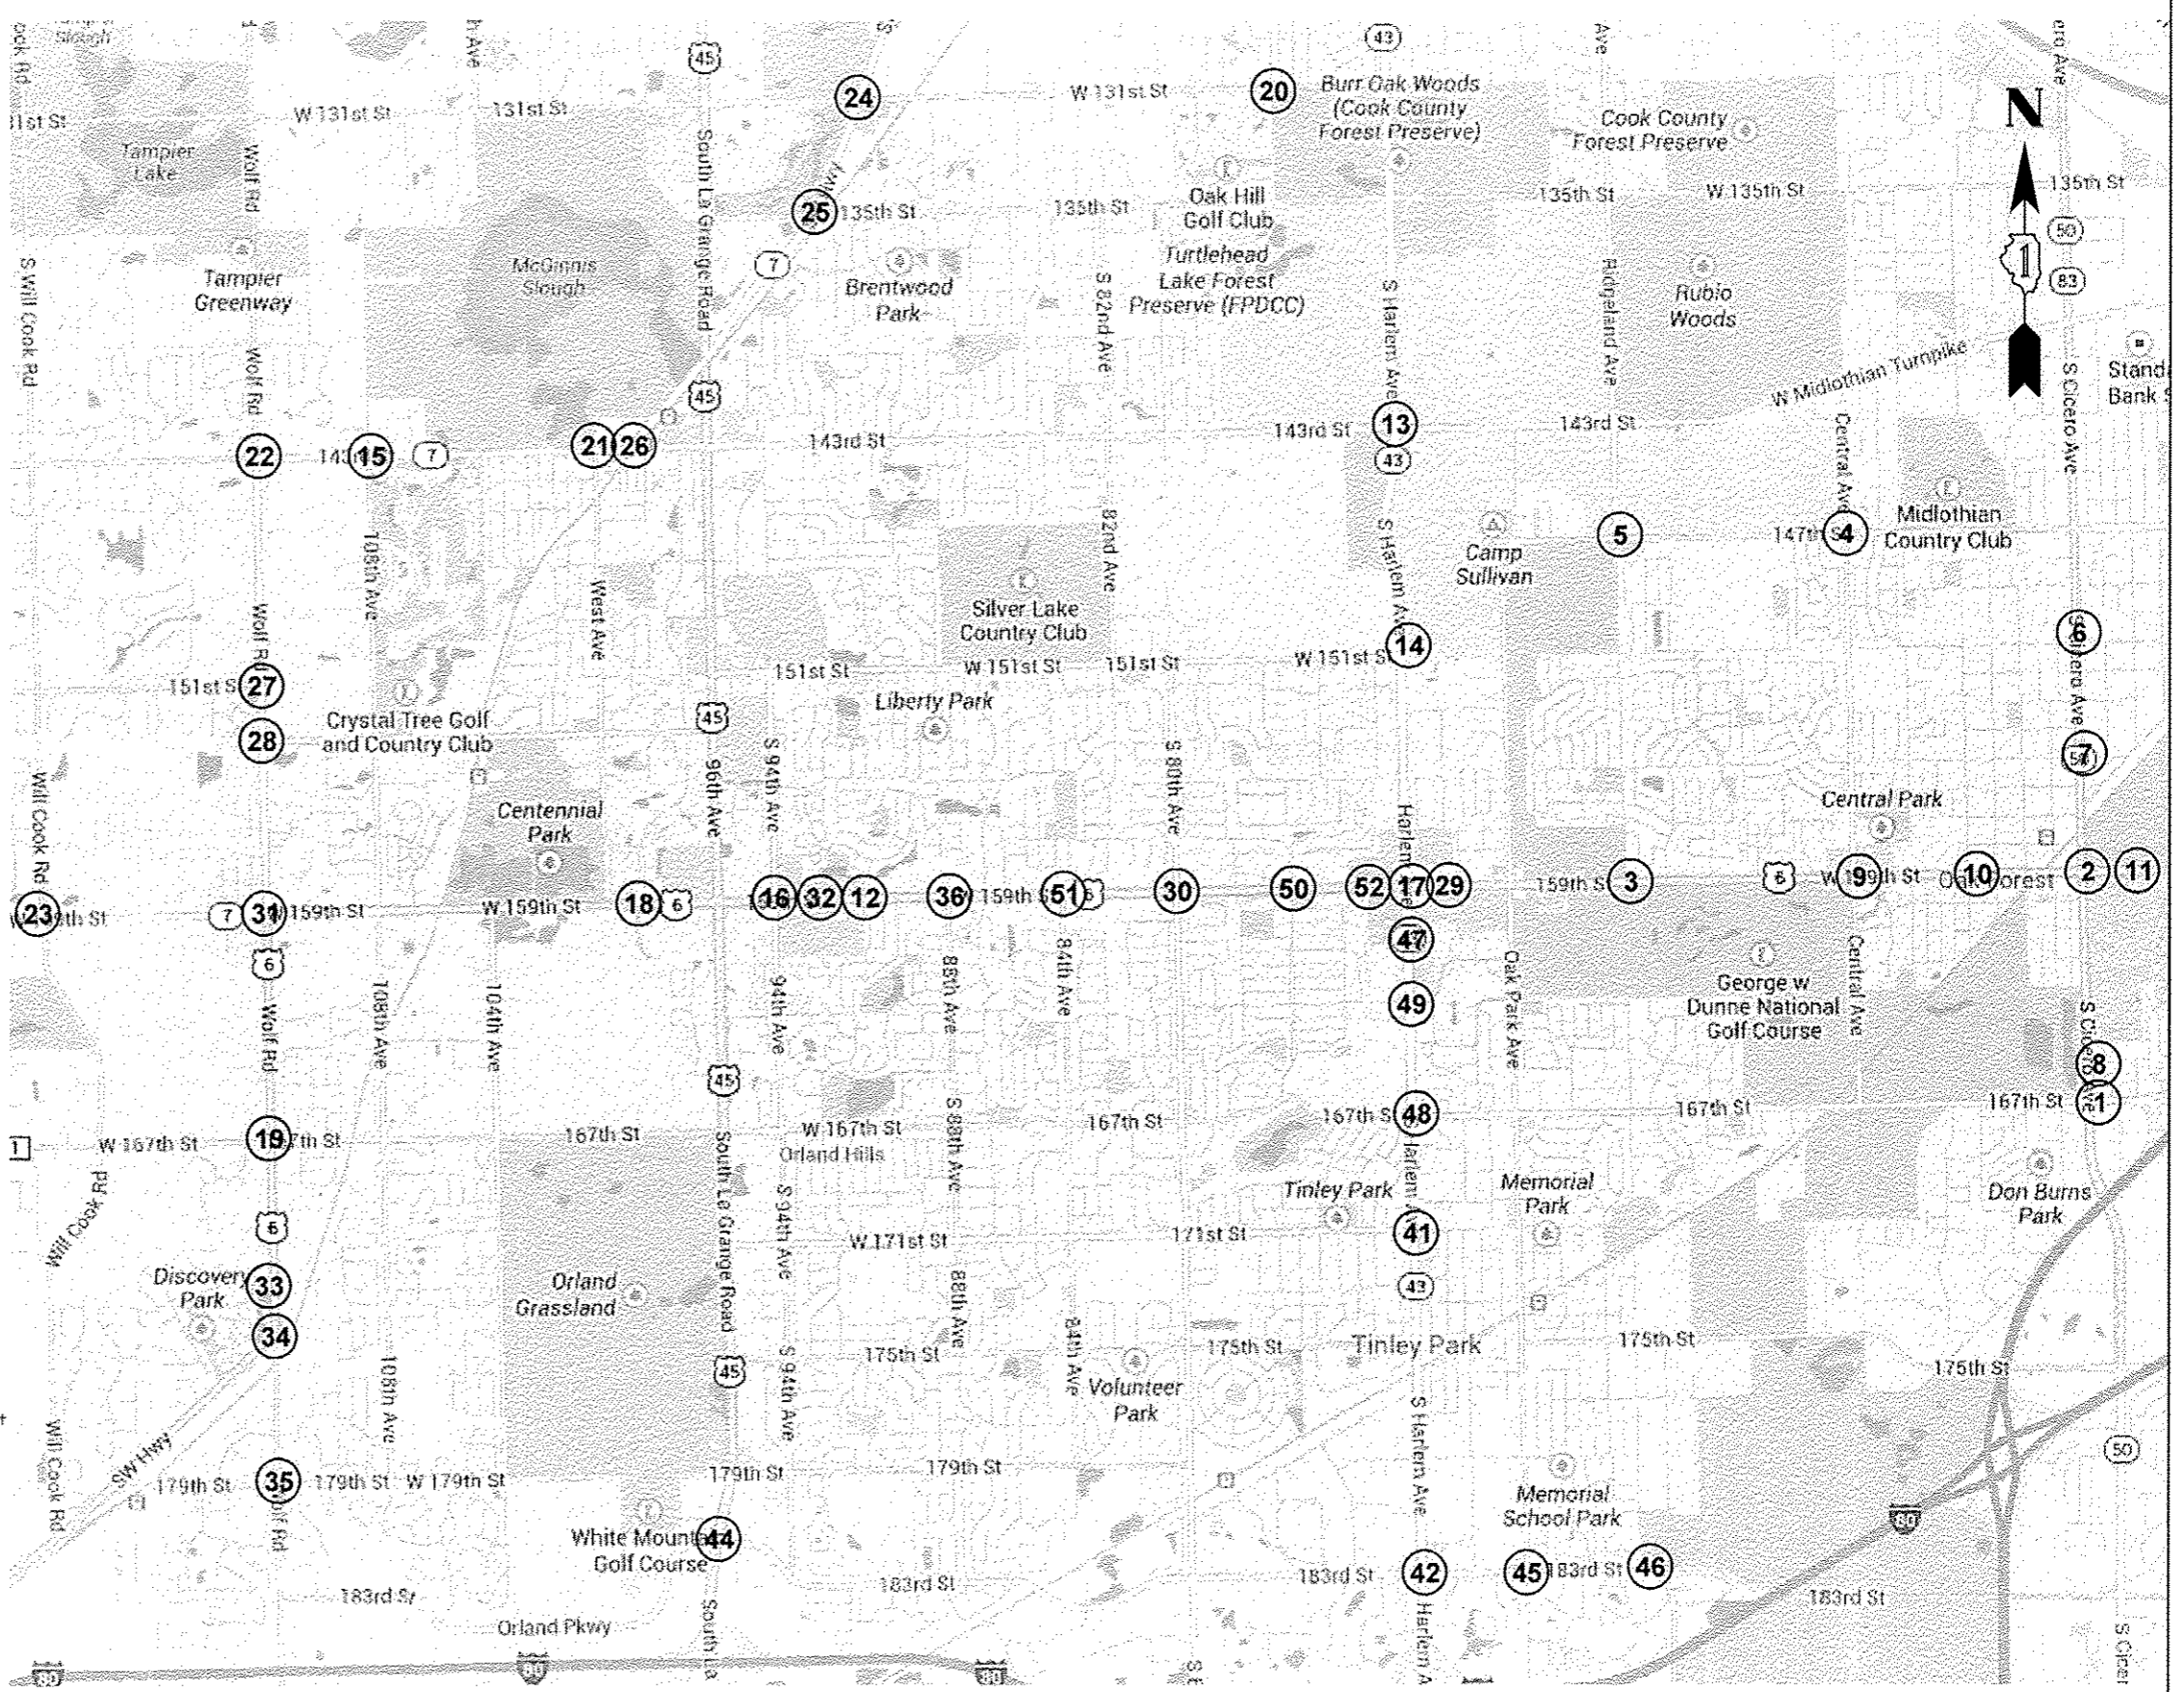

FILE NAME C:\68365\shs\locmap1.dgn	USER NAME - Brian Scifera	DESIGNED - WBL	REVISED -	STATE OF ILLINOIS DEPARTMENT OF TRANSPORTATION	LOCATION MAP		F.A. RTE.	SECTION	COUNTY	TOTAL SHEETS	SHEET NO.	
	PLT1 SCALE - 40:80000 1" = 1 mi.	CHECKED - BKS	REVISED -		SCALE:	SHEET	OF	SHEETS	STA.	TO STA.	2013-0761S	COOK
Default	PLT1 DATE - 2/4/2014	DATE -	REVISED -							CONTRACT NO. 60X65		
											ILLINOIS FED. AID PROJECT	