


STAGE II DECK PATCHING SCHEDULE

STRUCTURE NO.	LANE NO.	PARTIAL-DEPTH PATCHING SQ YD	FULL-DEPTH PATCHING SQ YD	LANE CLOSURE
016-0036	---	---	---	
016-1045	---	---	---	
016-1048	---	---	---	
016-1052	2	---	0	LANE 2 SB
016-1055	2	44	0	LANE 2 SB
016-1075	2	---	---	

NOTE:
SOME PARTIAL-DEPTH PATCHES MAY REQUIRE FULL-DEPTH PATCHING BASED ON FIELD CONDITIONS

STAGE II TRAFFIC CONTROL NOTES:

- LANE 2 SB (SN 016-1055) CLOSURES WILL BE ALLOWED AS NOTED IN THE SPECIAL PROVISION "KEEPING EXPRESSWAY OPEN TO TRAFFIC".
- LANE 2 SB (016-1055):
 - PATCHING DURING STAGE II WILL ONLY BE ALLOWED DURING THE NIGHTTIME CLOSURE OF LANE 1 SB.
 - TRAFFIC CONTROL: DURING CONSTRUCTION ACTIVITIES, ONE LANE OF TRAFFIC SHALL BE MAINTAINED IN LANE 3 (SN 016-1055). THE LANE CLOSURES FOR THE APPROACH TO SN 016-1052 SHALL BE THE SAME AS SHOWN IN STAGE 1B. THIS LANE CONFIGURATION SHALL BE MAINTAINED UNTIL LANE 2 IS OPENED TO TRAFFIC.
- DURING THE CLOSURE OF LANE 1 DETOUR THE RAMP TRAFFIC.
- DURING PERIODS OF NO CONSTRUCTION ACTIVITIES IN LANE 2, LANE 1 SHALL BE OPENED TO TRAFFIC.

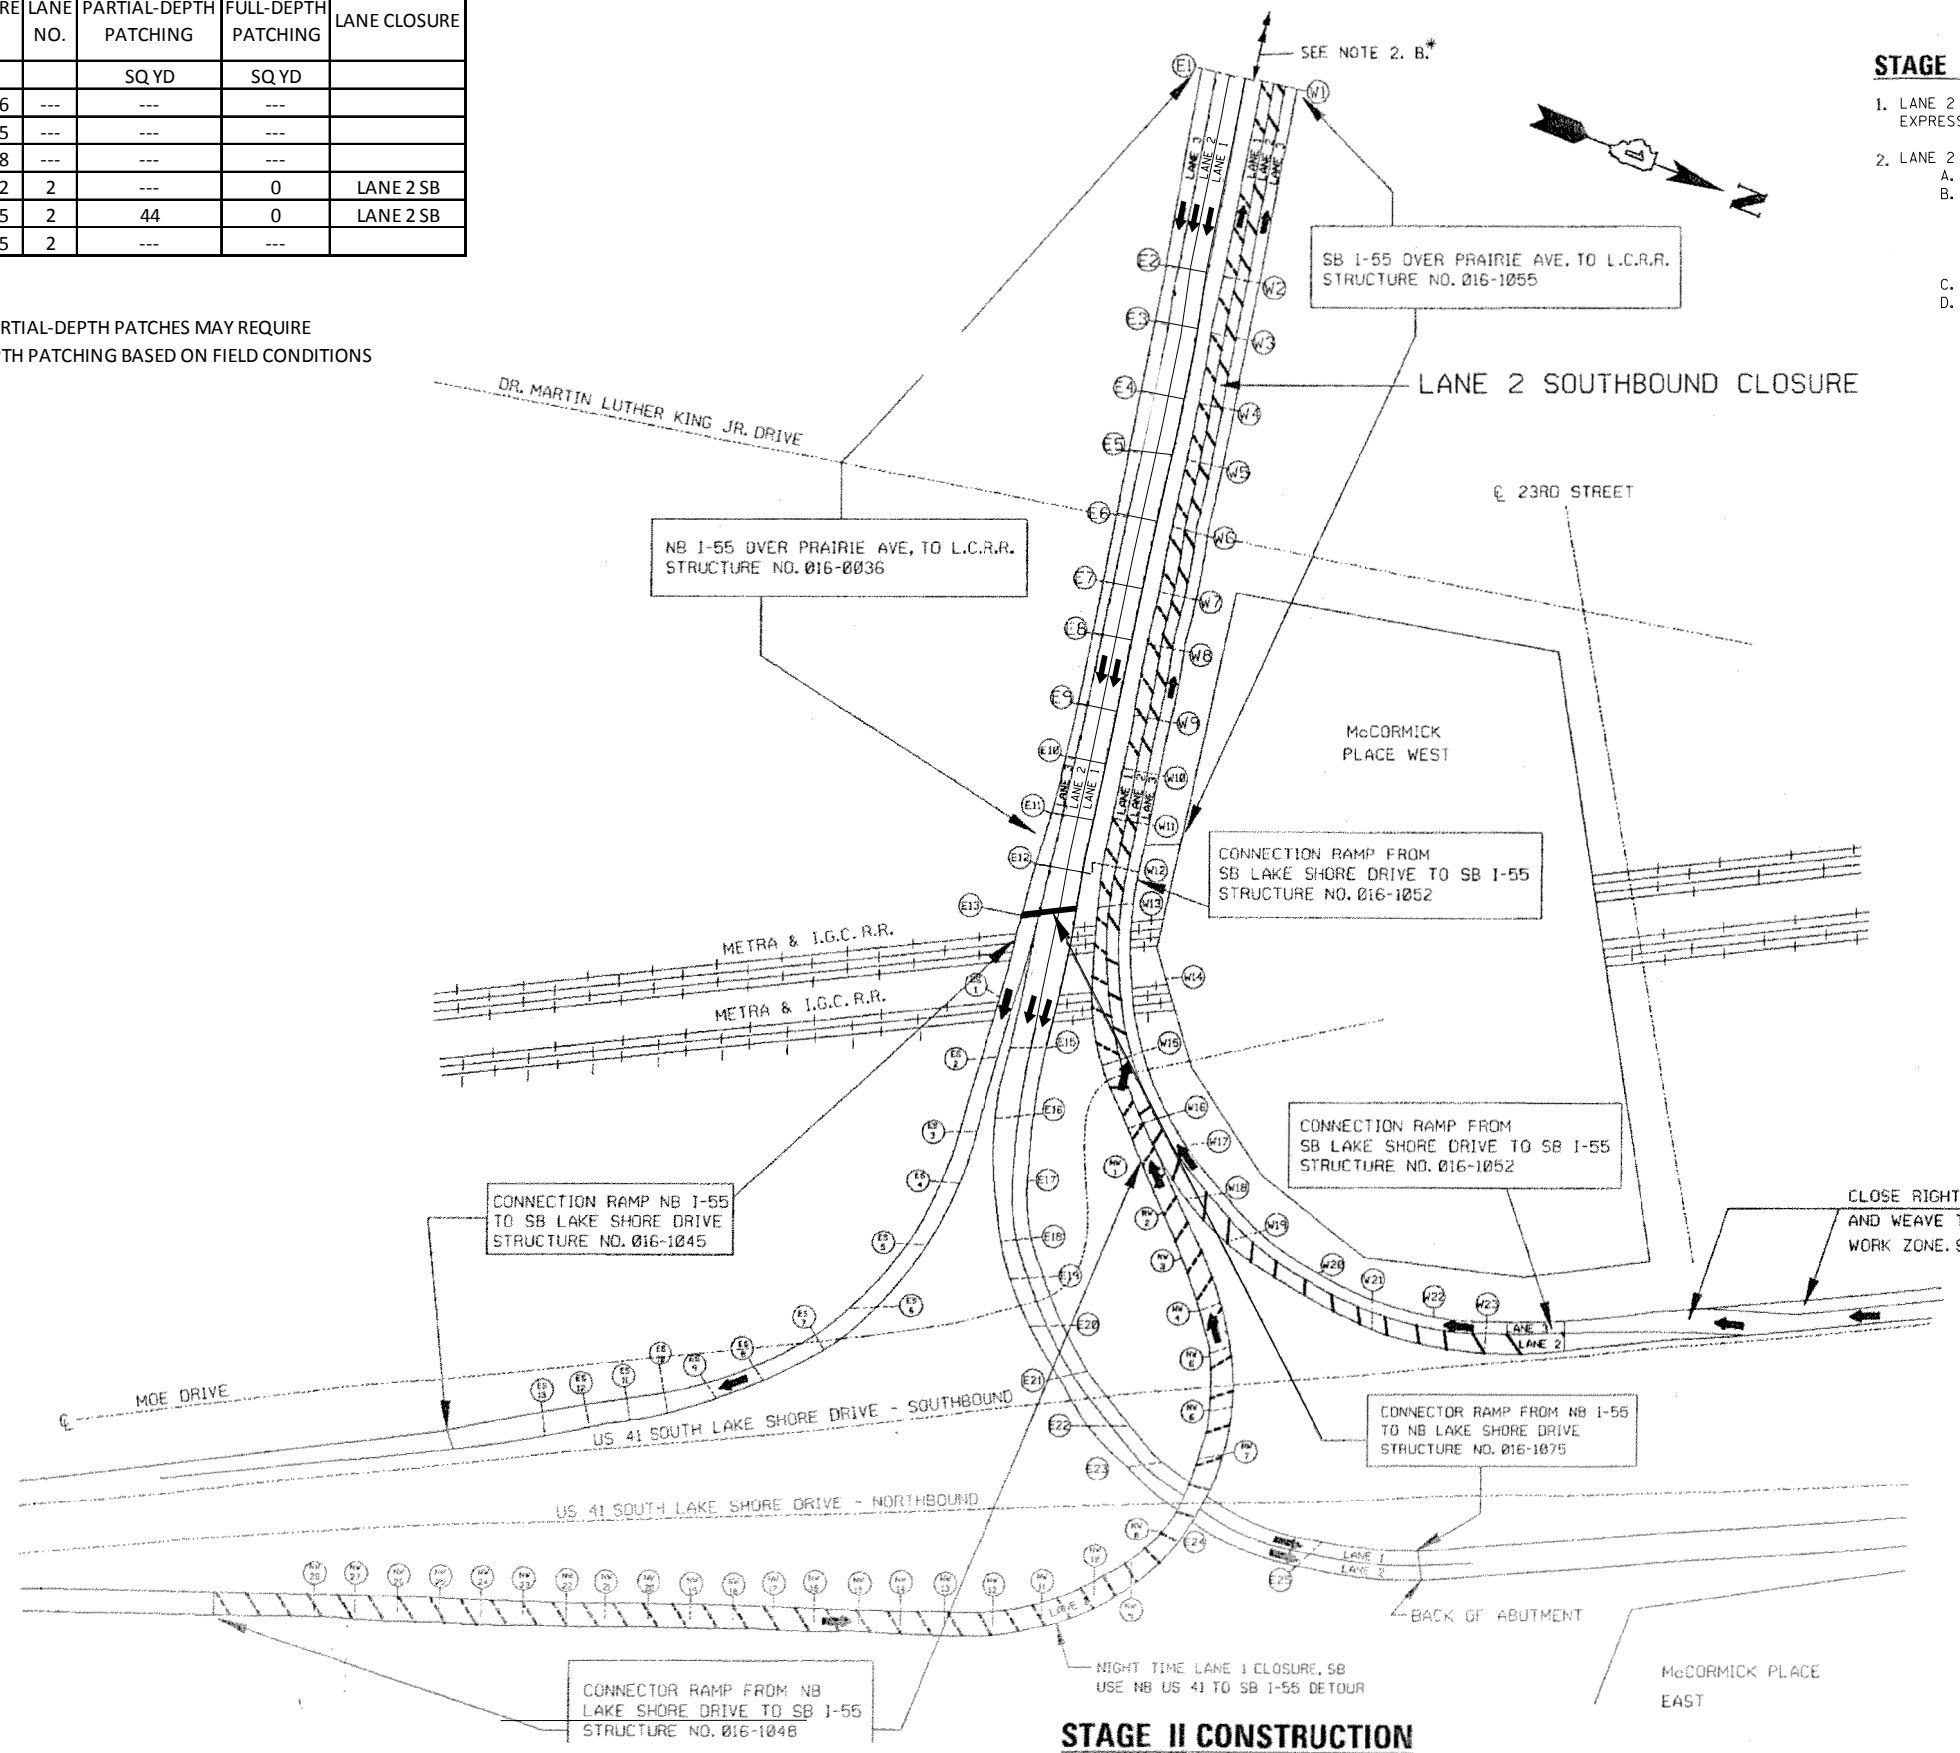




***FOR CENTER LANE CLOSURE AND WEAVE:**

- PLACE: 900' - 8" WHITE TAPE TYPE III
1,000' - 4" YELLOW TAPE TYPE III
40 SF - PAVEMENT MARKING REMOVAL
- PLACE I-55 NB PCMS PRIOR TO LANE CLOSURES AND WEAVE

CLOSE RIGHT LANE OF 2 LANE ENTRANCE RAMP AND WEAVE TRAFFIC FROM LEFT LANE BEFORE WORK ZONE. SEE STAGE 1B. SEE SHT. 06.

LEGEND:

-  WORK ZONE OR LANE CLOSURE
-  TEMPORARY NIGHT TIME LANE 1 CLOSURE FOR LANE 2 CONSTRUCTION ACTIVITIES
-  TRAFFIC DIRECTION