


ELEVATION - S.B. ROADWAY

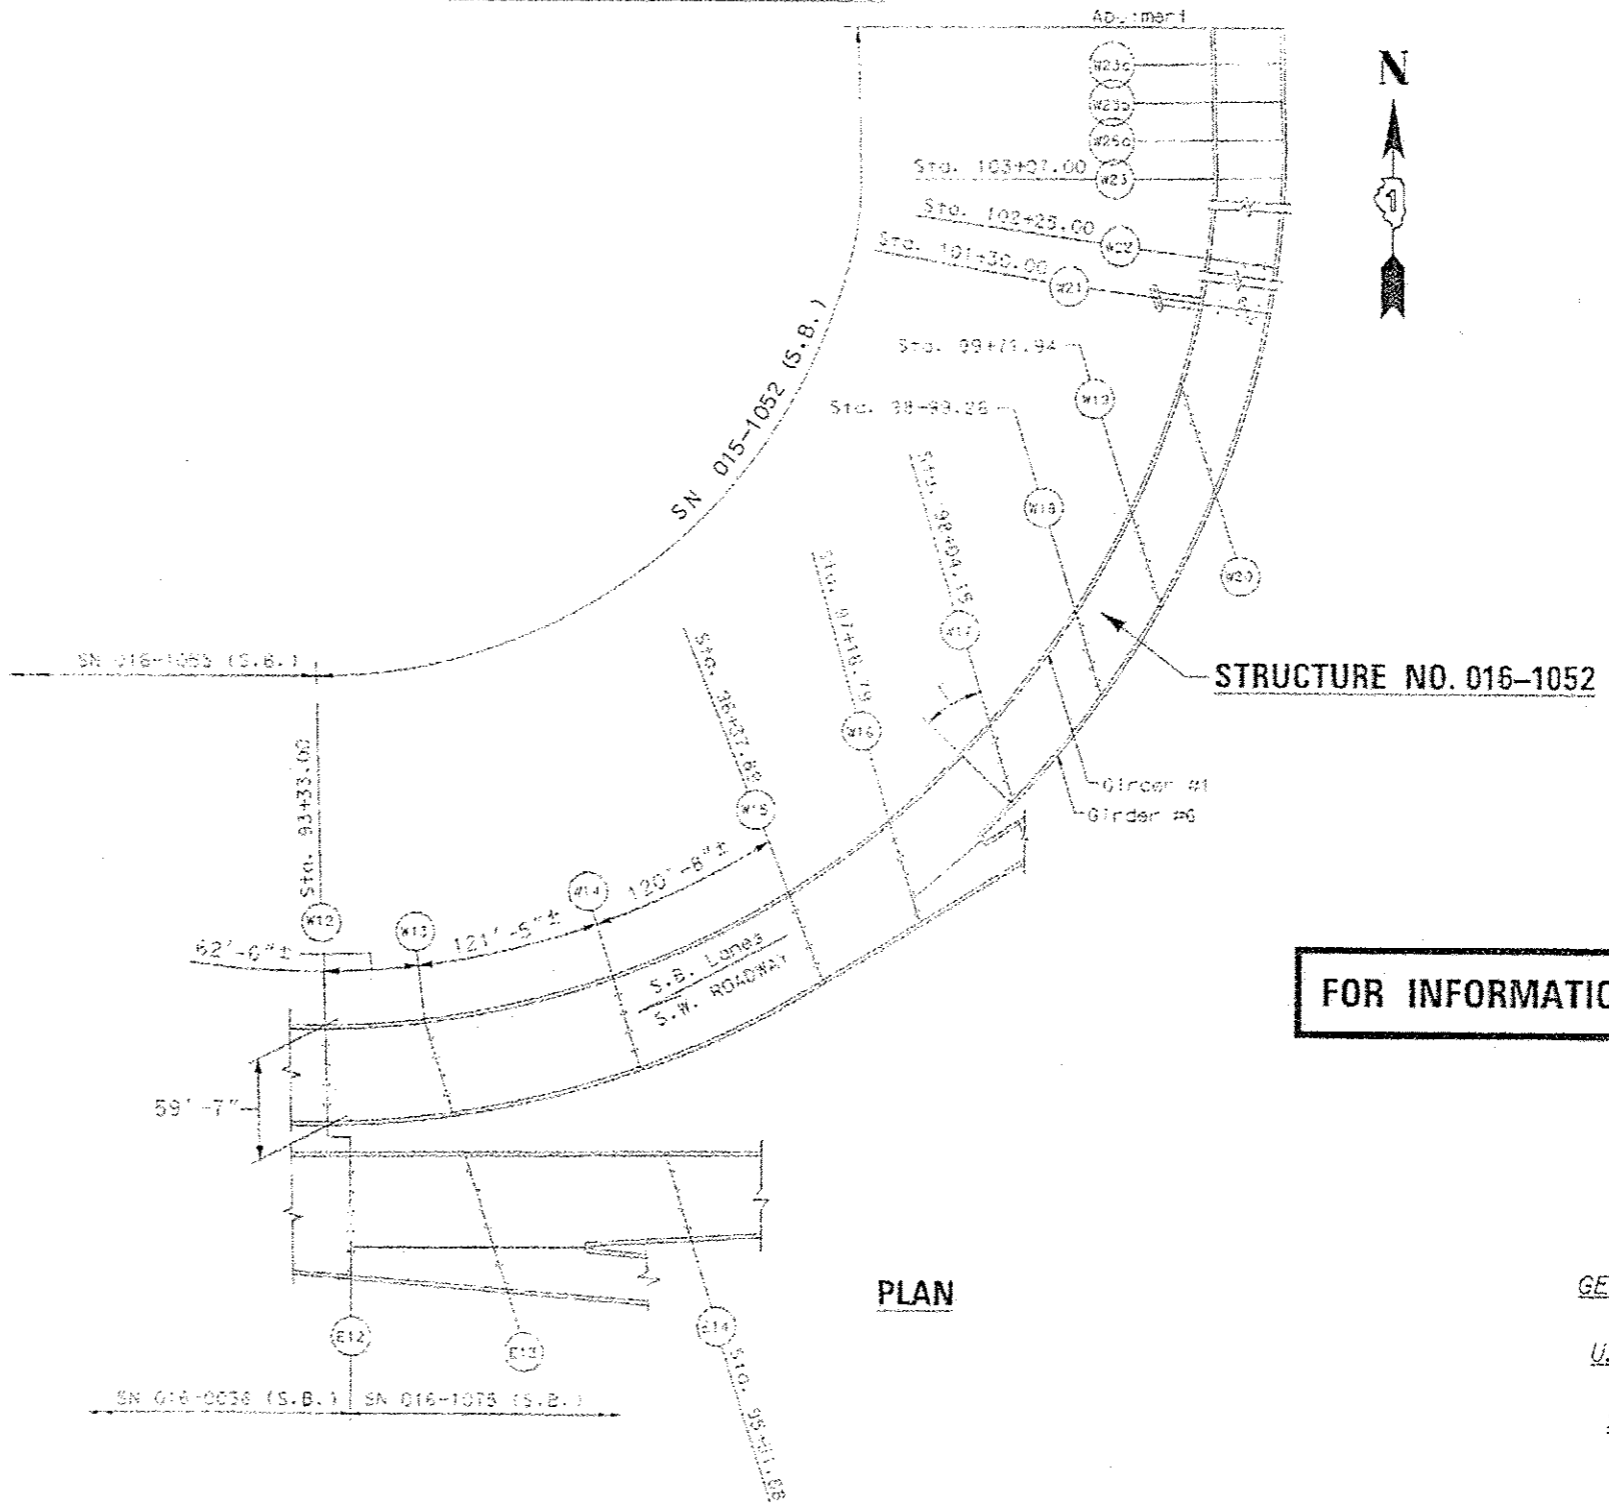

STRUCTURE NO. 016-1052

FOR INFORMATION ONLY

PLAN



David Carl Puzey 3/27/14
Expires 11/30/14

GENERAL PLAN & ELEVATION
E.A.I. RTE. I-55 OVER
U.S. 41/LAKE SHORE DRIVE
COOK COUNTY
STRUCTURE NO. 016-1052

FILE NAME :	USER NAME : asbarnep	DESIGNED : JAM	REVISED :	STATE OF ILLINOIS DEPARTMENT OF TRANSPORTATION	GENERAL PLAN AND ELEVATION - S.N. 016-1052 I-55 (STEVENSON EXPRESSWAY) AT US-41 (LAKE SHORT DRIVE)	F.A.I. RTE. :	SECTION :	COUNTY :	TOTAL SHEETS :	SHEET NO. :	
Default	6414.sht.cover.dgn	DRAWN : IR	REVISED :			55	2014-0188R	COOK	33	21	
	PL01 SCALE = 2.0000 1/4" = 1'	CHECKED :	REVISED :			CONTRACT NO. 60X91					
	PL01 DATE = 3/27/2014	DATE :	REVISED :			ILLINOIS FED. AID PROJECT					