


SN 016-1045 (S.B.)
SN 016-1052 (S.B.)

SN 016-1055 (S.B.)

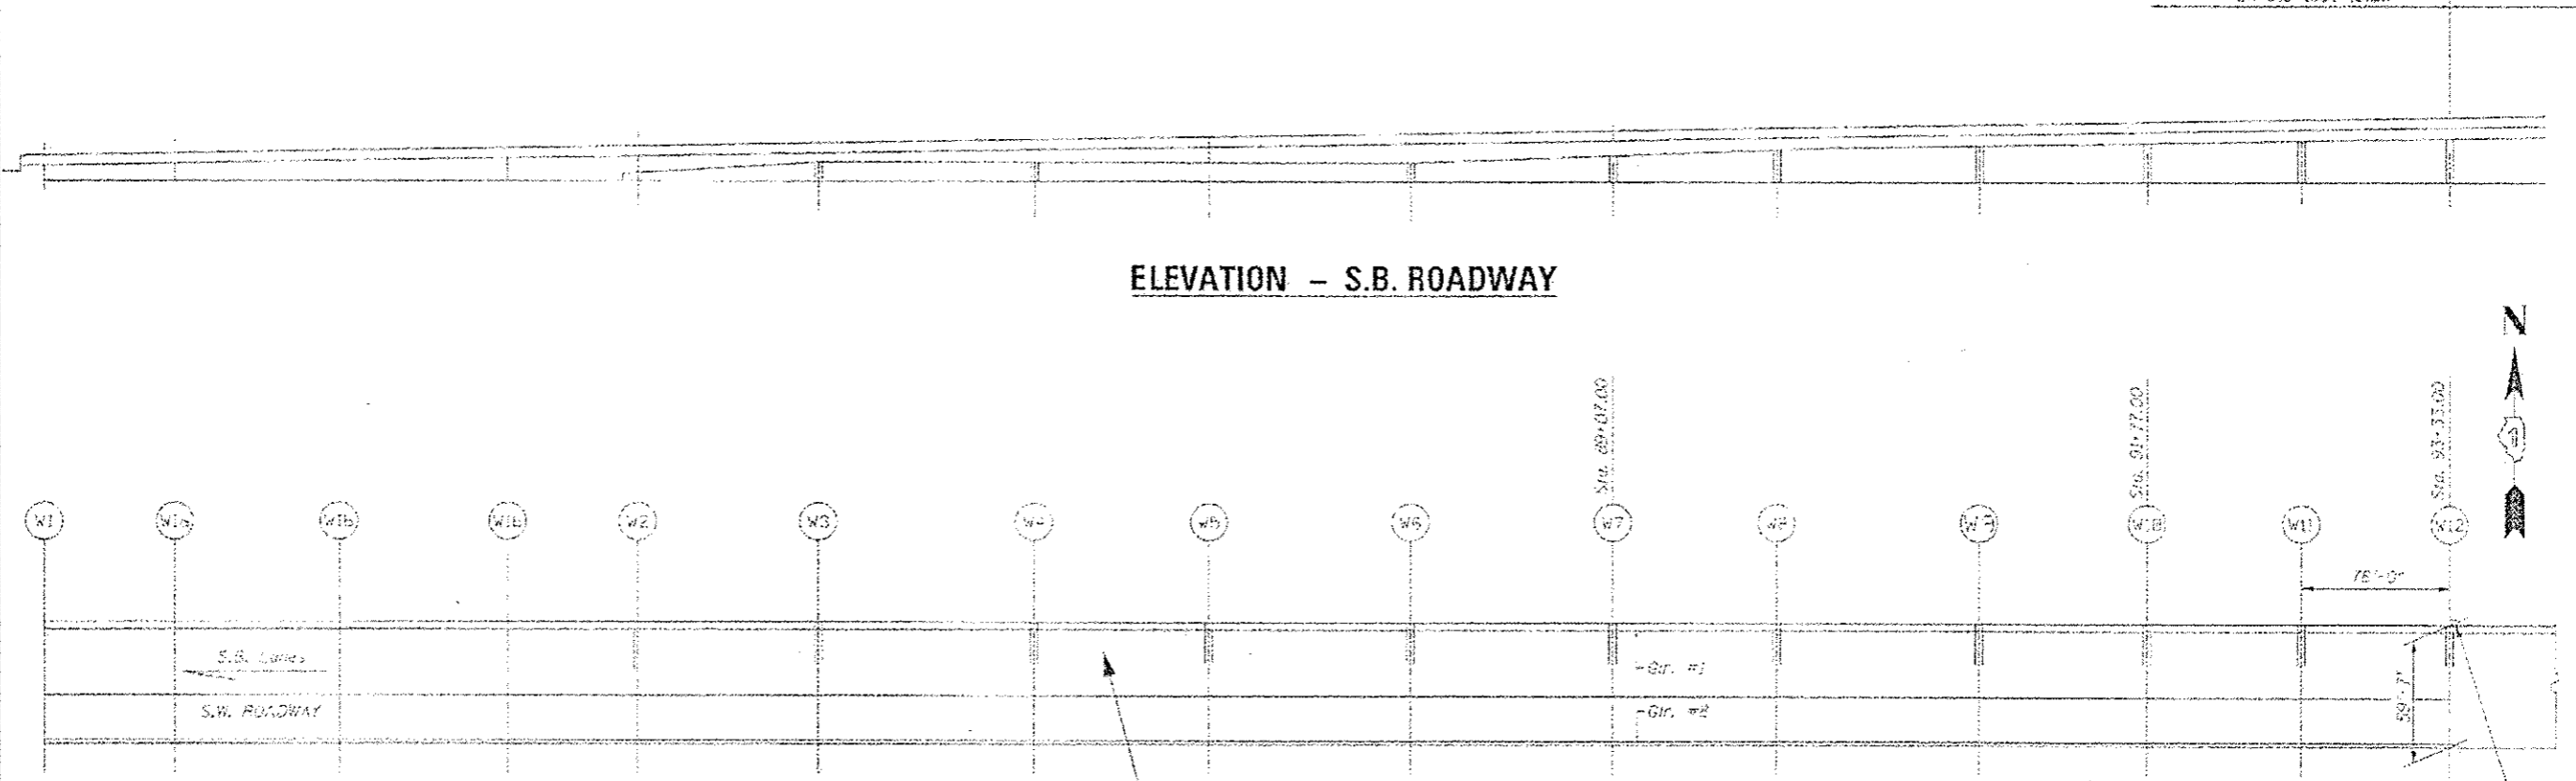

ELEVATION - S.B. ROADWAY

STRUCTURE NO. 016-1055

PLAN

FOR INFORMATION ONLY

Sign Truss support
Typical at East Side of
Joints of Piers E10 & E12



David Carl Puzey 3/27/14
Expires 11/30/14

GENERAL PLAN & ELEVATION
F.A.I. RTE. I-55 OVER
U.S. 41/LAKE SHORE DRIVE
COOK COUNTY
STRUCTURE NO. 016-1055

FILE NAME	USER NAME = osbornemp	DESIGNED - JAM	REVISED -	STATE OF ILLINOIS DEPARTMENT OF TRANSPORTATION	GENERAL PLAN AND ELEVATION - S.N. 016-1055		F.A.I. RTE. 55	SECTION 2014-018BR	COUNTY COOK	TOTAL SHEETS 33	SHEET NO. 23	
C:\pwork\pwork\osbornemp\08382528\016-1055-101.dwg		DRAWN - ER	REVISED -		I-55 (STEVENSON EXPRESSWAY) AT US-41 (LAKE SHORT DRIVE)		CONTRACT NO. 60X91		ILLINOIS FED. AID PROJECT			
PLOT SCALE = 2.0000 1/2" = 1'		CHECKED - ER	REVISED -		SCALE:	SHEET	OF	SHEETS	STA.	TO	STA.	
PLOT DATE = 3/28/2014		DATE	REVISED									