
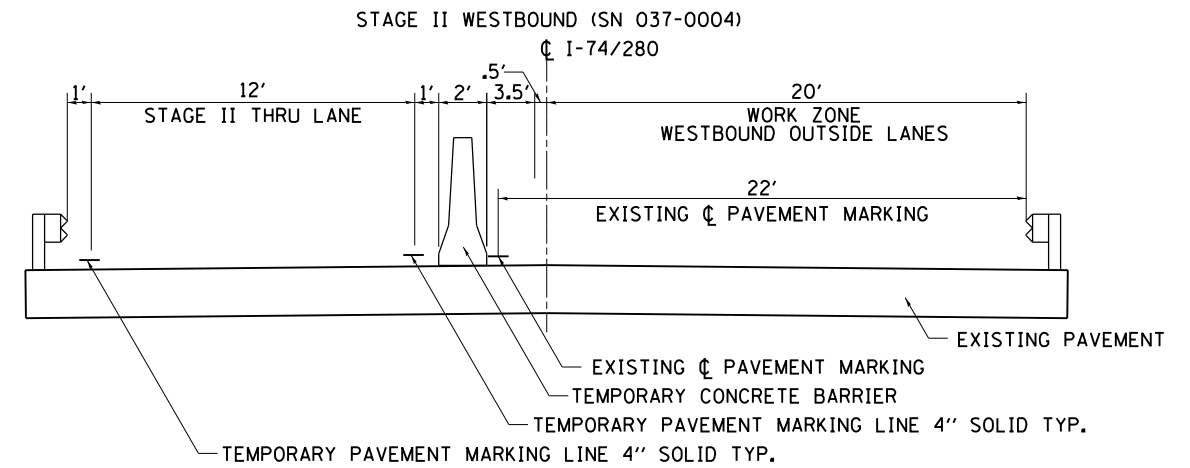
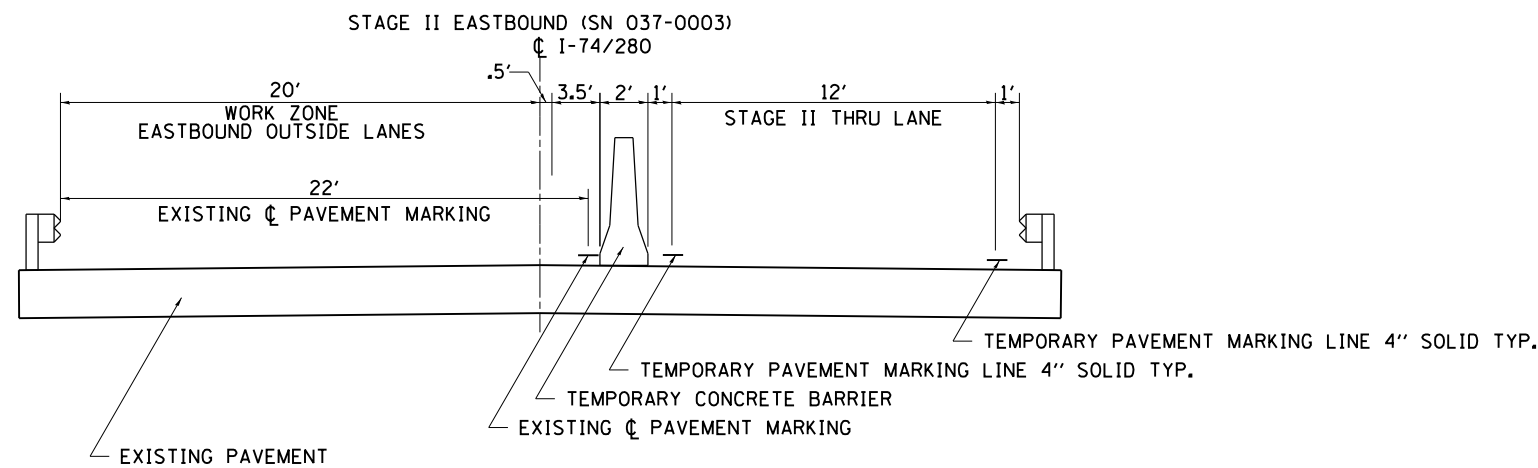
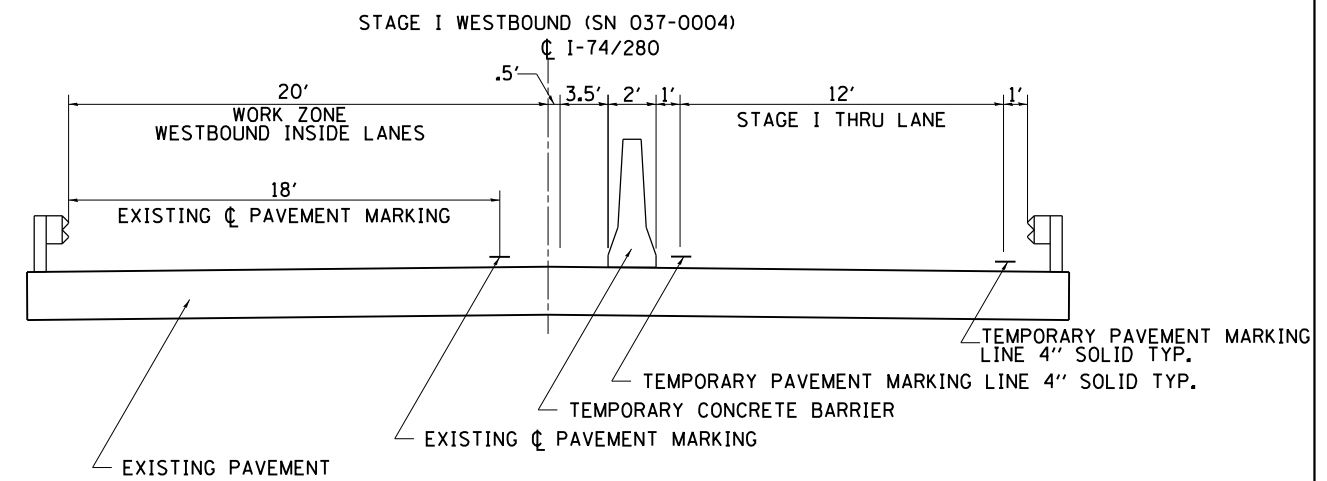


# STAGING TYPICALS FOR SN 037-0003 & 037-0004

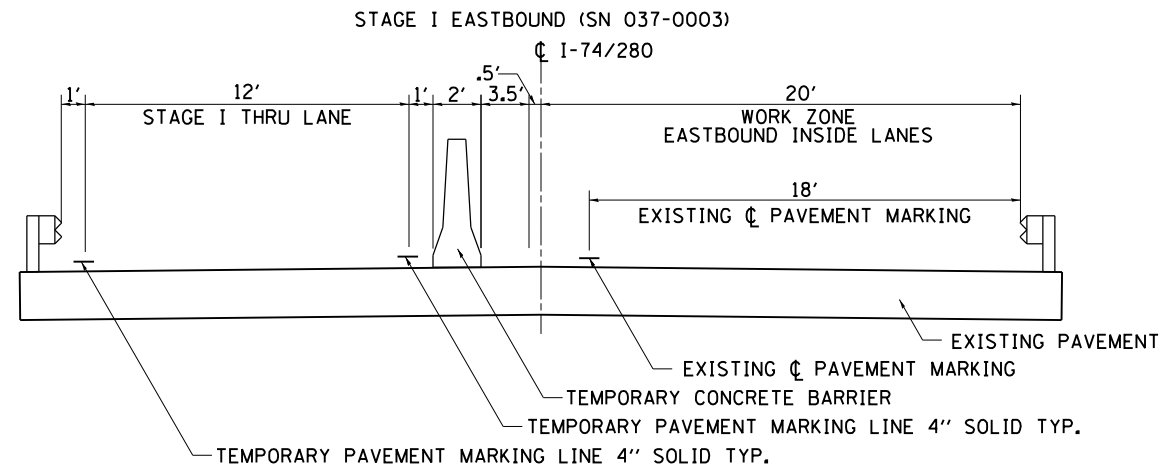

FILE NAME =	USER NAME = dossed	DESIGNED - _____	REVISED - _____	<b>STATE OF ILLINOIS DEPARTMENT OF TRANSPORTATION</b>	<b>STAGING TYPICALS FOR SN 037-0003 &amp; 037-0004</b>	F.A.I RTE.	SECTION	COUNTY	TOTAL SHEETS	SHEET NO.	
D:\BR\Bos\Henry\64E94 Repairs SN 037-0003 and SN 037-0004\CADD\0205509-shd-cover.d						74/280	(37-IHBRIM)	HENRY	27	4	
PLOT SCALE = 100.0000' / in.						SCALE: _____	SHEET _____	OF _____	SHEETS	STA. _____	TO STA. _____
PLOT DATE = Mon Jan 06 07:45:59 2014						DATE - _____	REVISED - _____	ILLINOIS FED. AID PROJECT			
Default				CONTRACT NO. 64E94							