
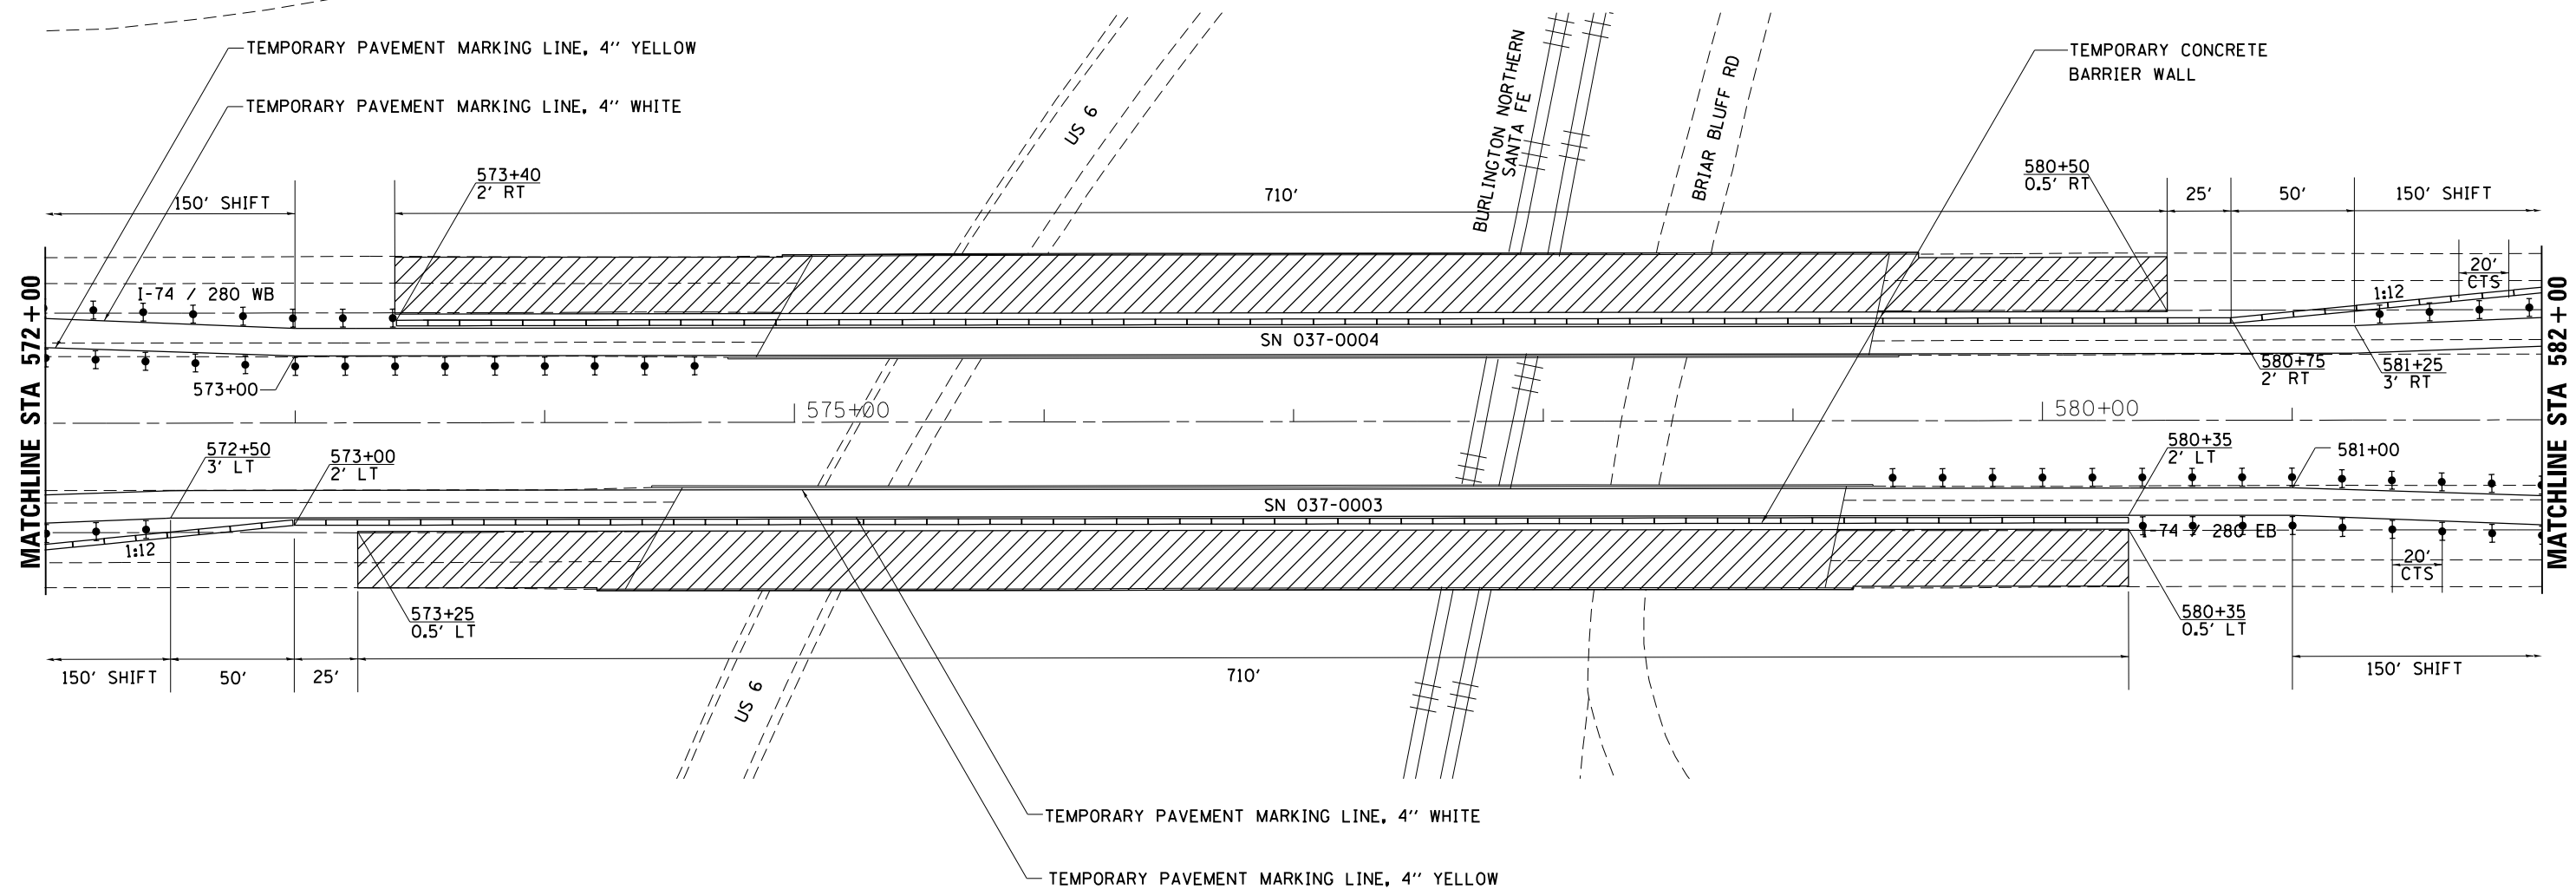


TRAFFIC CONTROL PLAN – STAGE II FOR SN 037-0003 & 037-0004

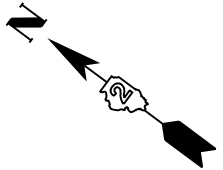

SYMBOLS

- ↑ Arrow board
- ▨ Work area
- T Sign
- ⬆ Direction indicator barricade with steady burn monodirectional light
- ⬇ Type II barricade or drum with steady burn monodirectional light
- ▬ Temporary concrete barrier
- ▩ Impact attenuator
- Drums with steady burning monodirectional light

NOTES

- ① ReflectORIZED temporary pavement marking shall be placed throughout the taper and along-side the work area. The edge line shall be white for right lane closure and yellow for left lane closures.
- ② Barrier wall/guardrail markers at 25' (7.6 m). Markers on right shall be shall be crystal and markers on left shall be amber.
- ③ Offsets shown are from the centerline pavement marking of the direction of travel.
- ④ Barrier wall offsets are to the construction side of the barrier wall.
- ⑤ Refer to Highway Standard 701402 for additional details not shown.

FILE NAME =	USER NAME = dossed	DESIGNED - _____	REVISED - _____	STATE OF ILLINOIS DEPARTMENT OF TRANSPORTATION	TRAFFIC CONTROL PLAN FOR SN 037-0003 & 037-0004 STAGE II	F.A.I. RTE. =	SECTION =	COUNTY =	TOTAL SHEETS =	SHEET NO. =	
Default	0:\BR\Boss\Henry\64E94 Repairs SN 037-0003 and SN 037-0004\CADD\205509-shr-cover.d	DRAWN - _____	REVISED - _____			74/280	(371HBRM)	HENRY	27	12	
	PLOT SCALE = 100.0000' / 1" =	CHECKED - _____	REVISED - _____			CONTRACT NO. 64E94					
	PLOT DATE = Mon Jan 06 07:47:32 2014	DATE - _____	REVISED - _____			ILLINOIS FED. AID PROJECT					