
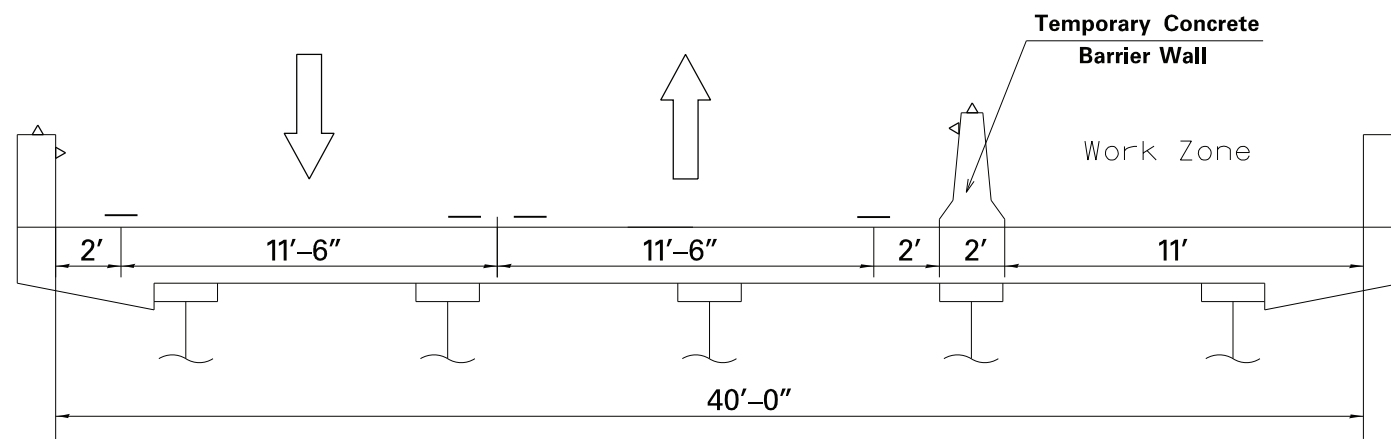
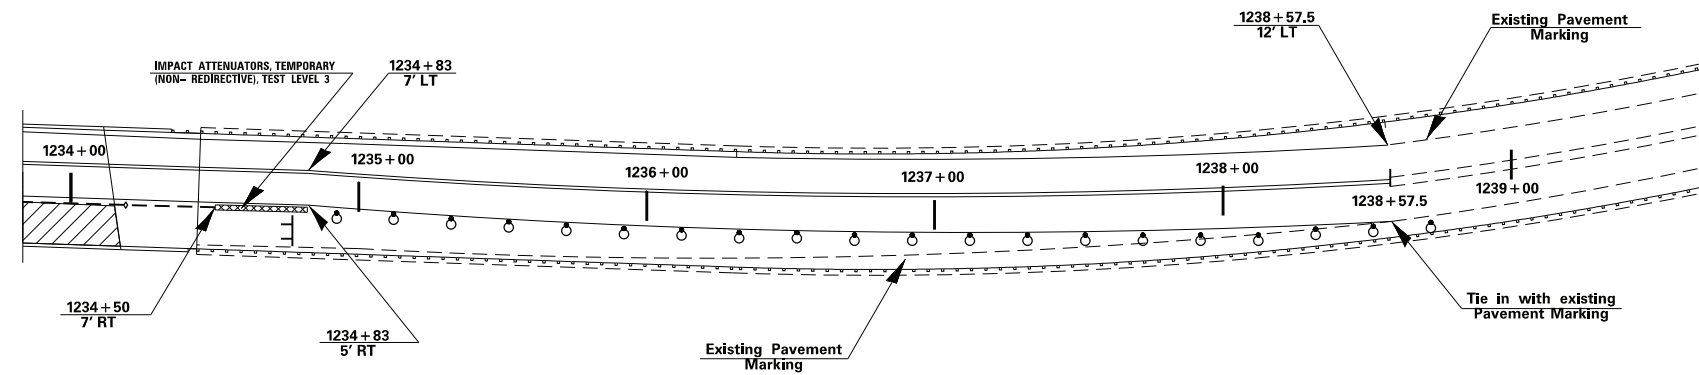


# STAGE 2

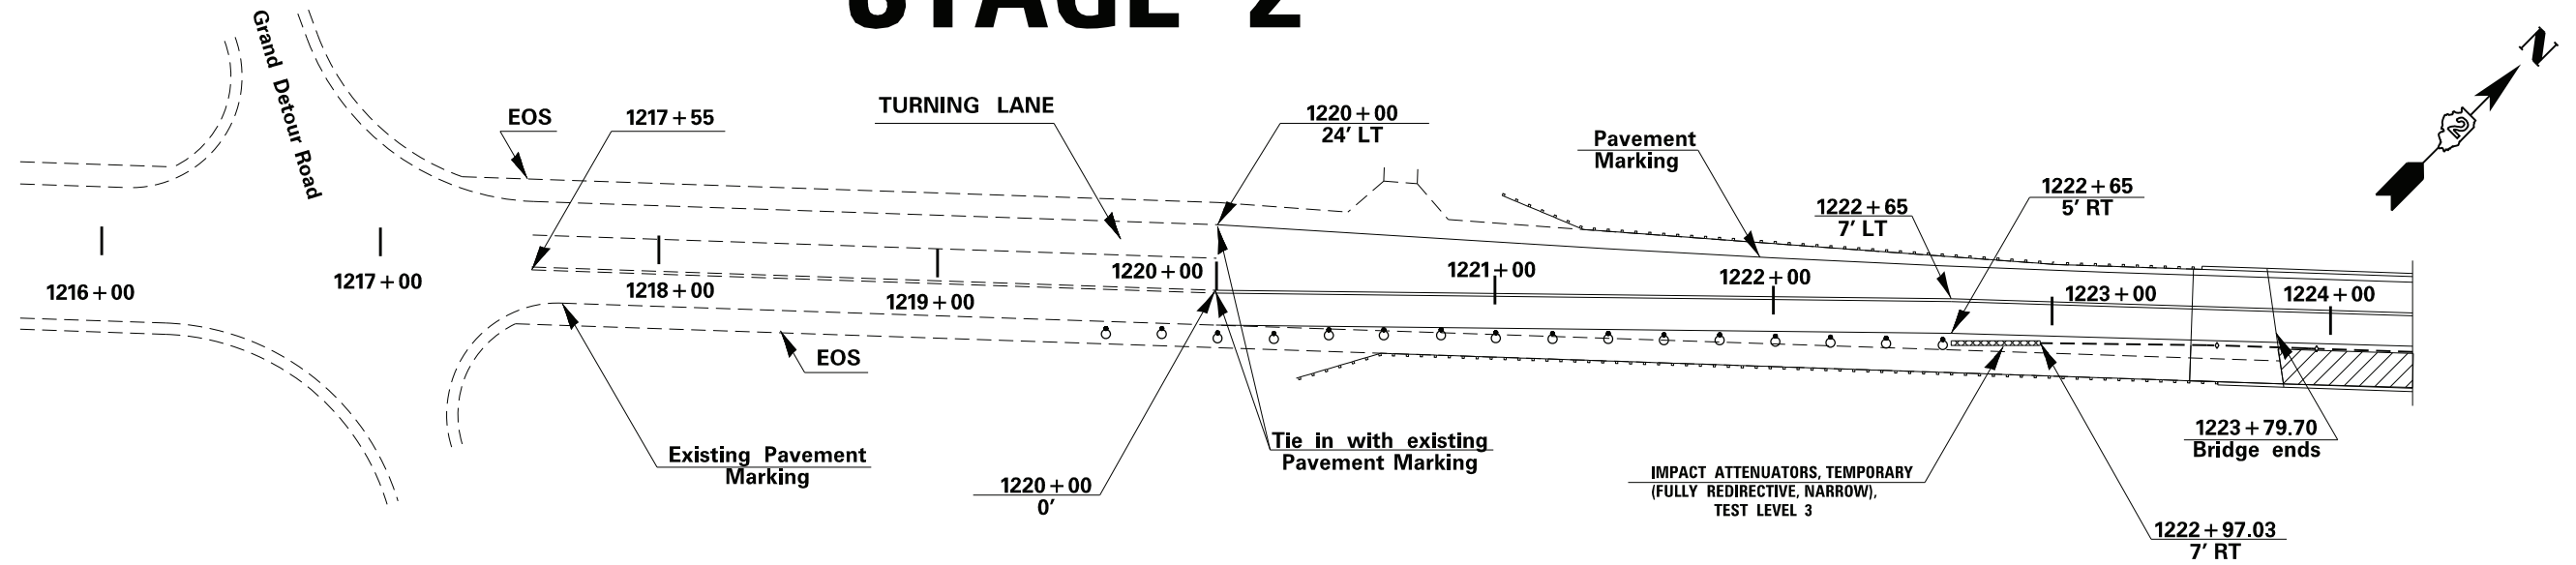

**STAGE 2 CROSS-SECTION**

- Notes:
- Barrier wall offsets are to the traffic side of the wall
  - See Standard 701331 for additional information
  - Place type III barricades in nonworking hours

**LEGEND**

- Work area
- Type III barricade
- Temporary concrete barrier
- Type C Monodirectional reflector
- Impact attenuator

DESIGNED -	REVISED -
DRAWN -	REVISED -
CHECKED -	REVISED -
DATE -	REVISED -

**STATE OF ILLINOIS  
DEPARTMENT OF TRANSPORTATION**

**TRAFFIC CONTROL STAGE 2  
Bridge No. 1 SN: 052-0063**

F.A.P. RTE.	SECTION	COUNTY	TOTAL SHEETS	SHEET NO.
IL 2	D2 BRIDGE PAINTING 2014-1	LEE / OGLE	25	5
			CONTRACT NO. 64J52	
ILLINOIS				