

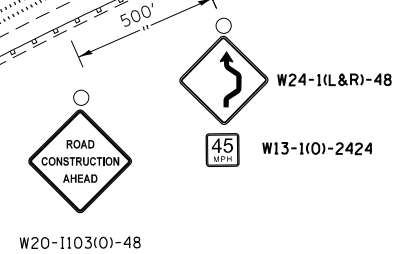
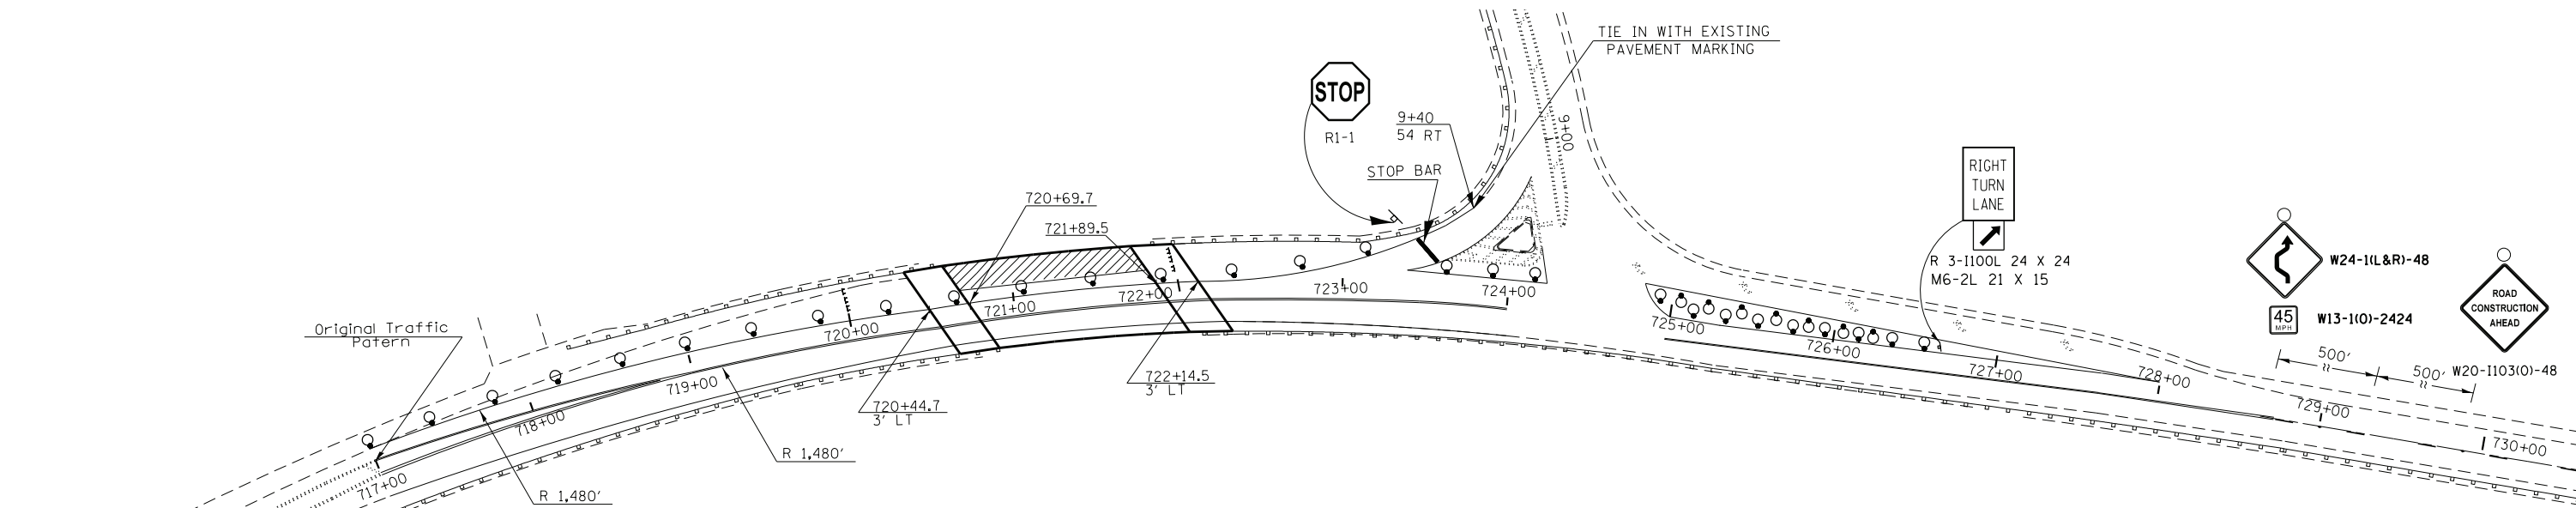


# STAGE 1

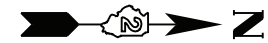

### NOTES:

- Type III barricade to be placed when no work is being performed.
- Remove conflicting pavement marking

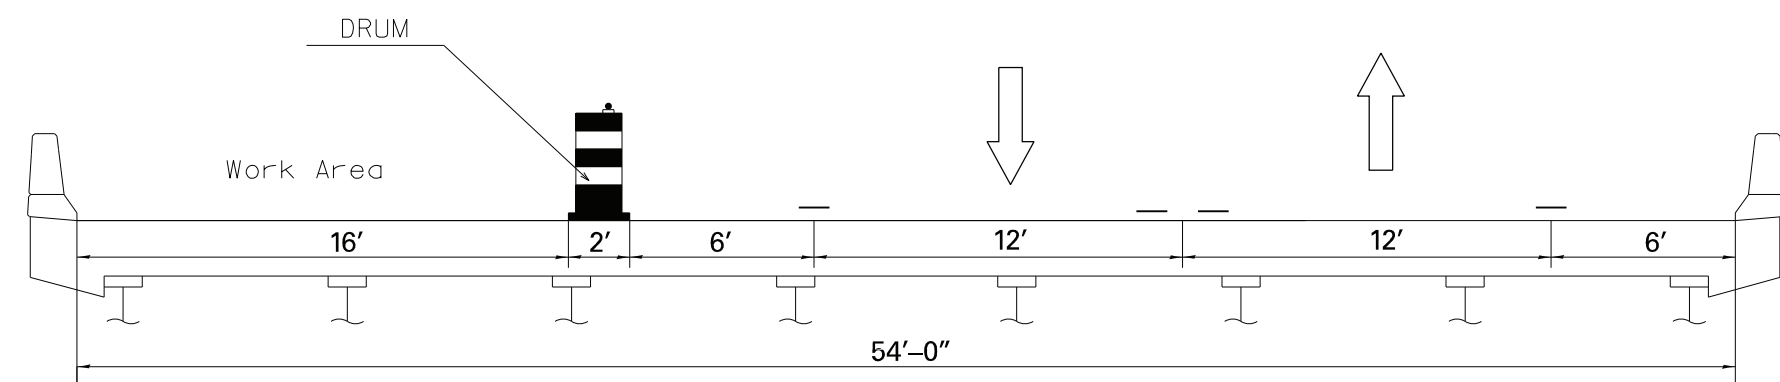

**STAGE 1 CROSS-SECTION**

### LEGEND:

- Drum with steady burning bi-directional light to be spaced at 40 ft
- Sign with flashing light
- Work area
- Sign
- Type III barricade

DESIGNED -	REVISED -	<b>STATE OF ILLINOIS DEPARTMENT OF TRANSPORTATION</b>	<b>TRAFFIC CONTROL STAGE 1 Bridge No. 2 SN: 071-0025</b>	F.A.P. RTE.	SECTION	COUNTY	TOTAL SHEETS	SHEET NO.
DRAWN -	REVISED -			IL 2 D2 BRIDGE PAINTING 2014-1	LEE / OGLE	25	6	
CHECKED -	REVISED -			CONTRACT NO. 64J52				
DATE -	REVISED -			ILLINOIS				