

FOR INFORMATION ONLY

SHEET NO. 9 OF 30		ROUTE NO.	SECT.	COUNTY	SHEET NO.	TOTAL SHEETS
		F.A. 742	398B-1	LEE & OGLE	86	33
		FED. ROAD DIST. NO. 7	ILLINOIS FED. AID PROJECT		SPPF-88F-742 (25)	



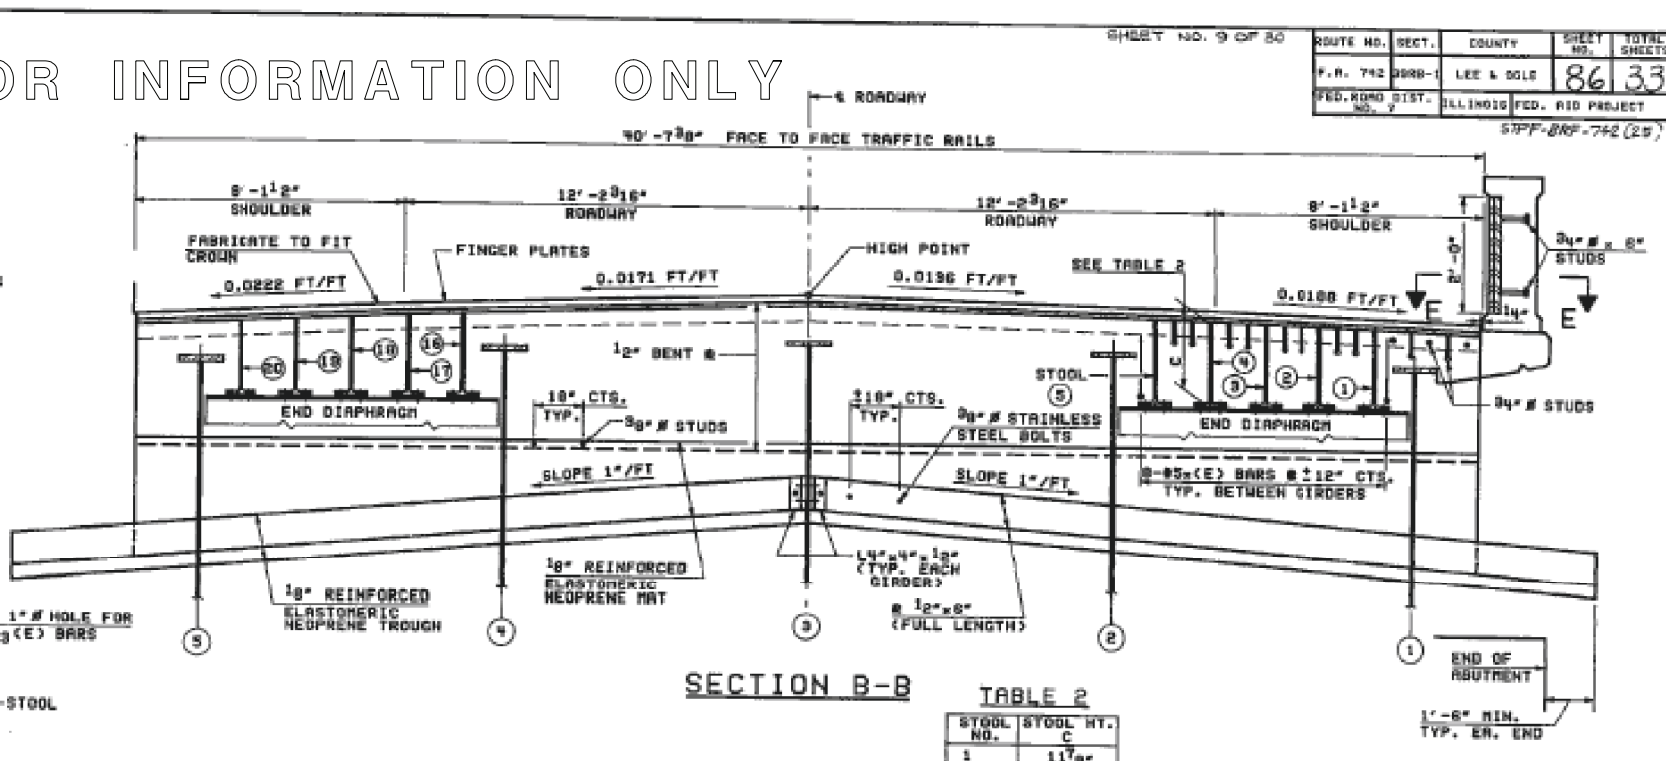


TABLE 2

STOOL NO.	STOOL HT. C
1	11' 9"
2	12' 9"
3	12' 9"
4	12' 9"
5	13' 9"
6, 14	13' 9"
7, 13	13' 9"
8	14' 9"
9	14' 9"
10, 11	14' 9"
12	14' 9"
15	13' 9"
16	12' 9"
17	12' 9"
18	12'
19	11' 9"
20	11' 9"

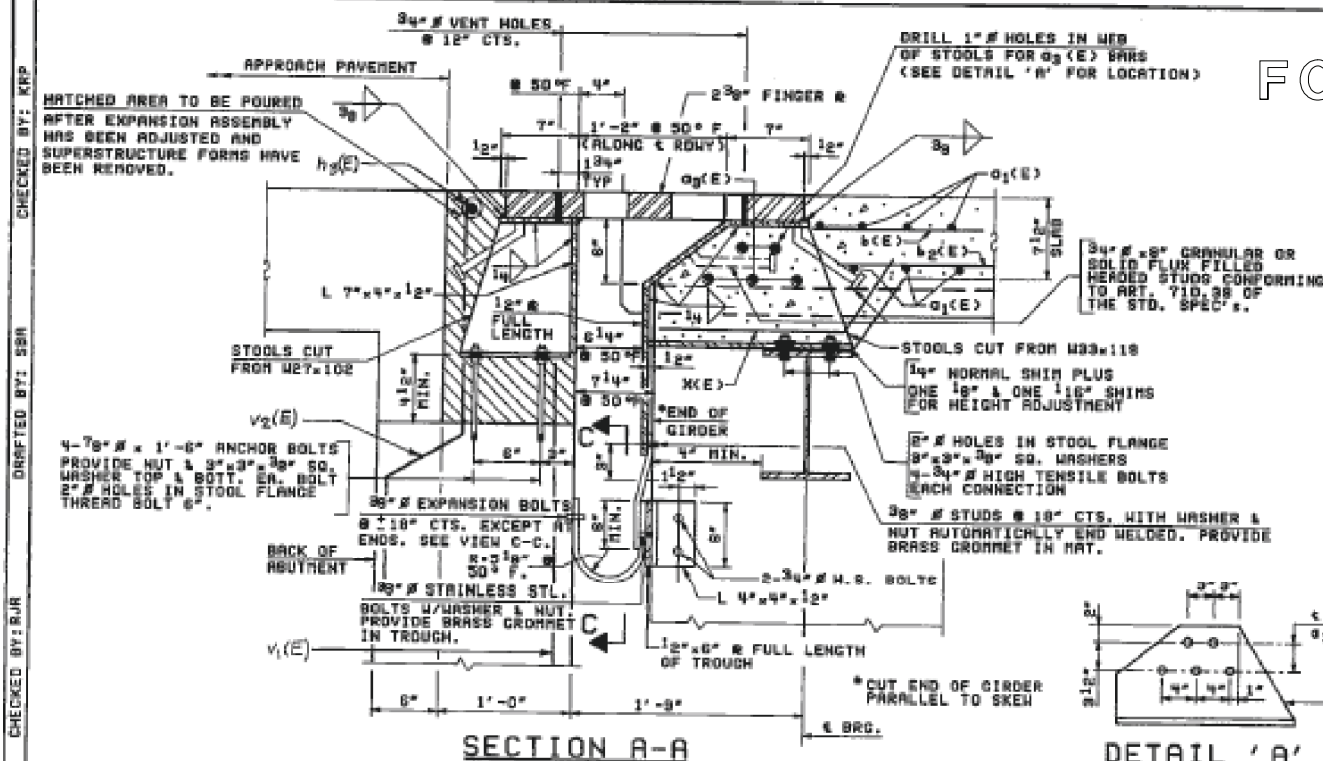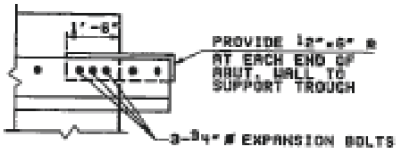

BILL OF MATERIAL

ITEM	UNIT	LEE COUNTY	OGLE COUNTY	TOTAL
REINFORCED NEOPRENE EXPANSION JOINT TREATMENT	LIN FT	46	46	92





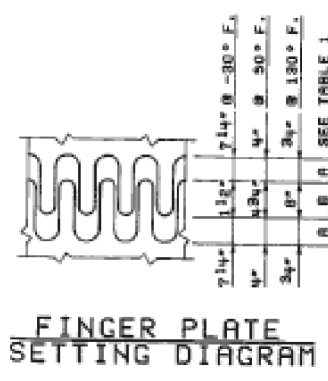


TABLE 1

TEMP. ° F.	DIN. A	DIN. B
-10	6' 11"	8' 5"
10	5' 9"	8' 1"
30	4' 11"	8' 15"
50	3' 11"	8' 11"
70	2' 3"	8' 3"
90	2' 3"	8' 3"
110	1' 9"	7' 3"

FOR TEMPERATURE OTHER THAN SHOWN IN TABLE 1, INTERPOLATE A & B LINEARLY.

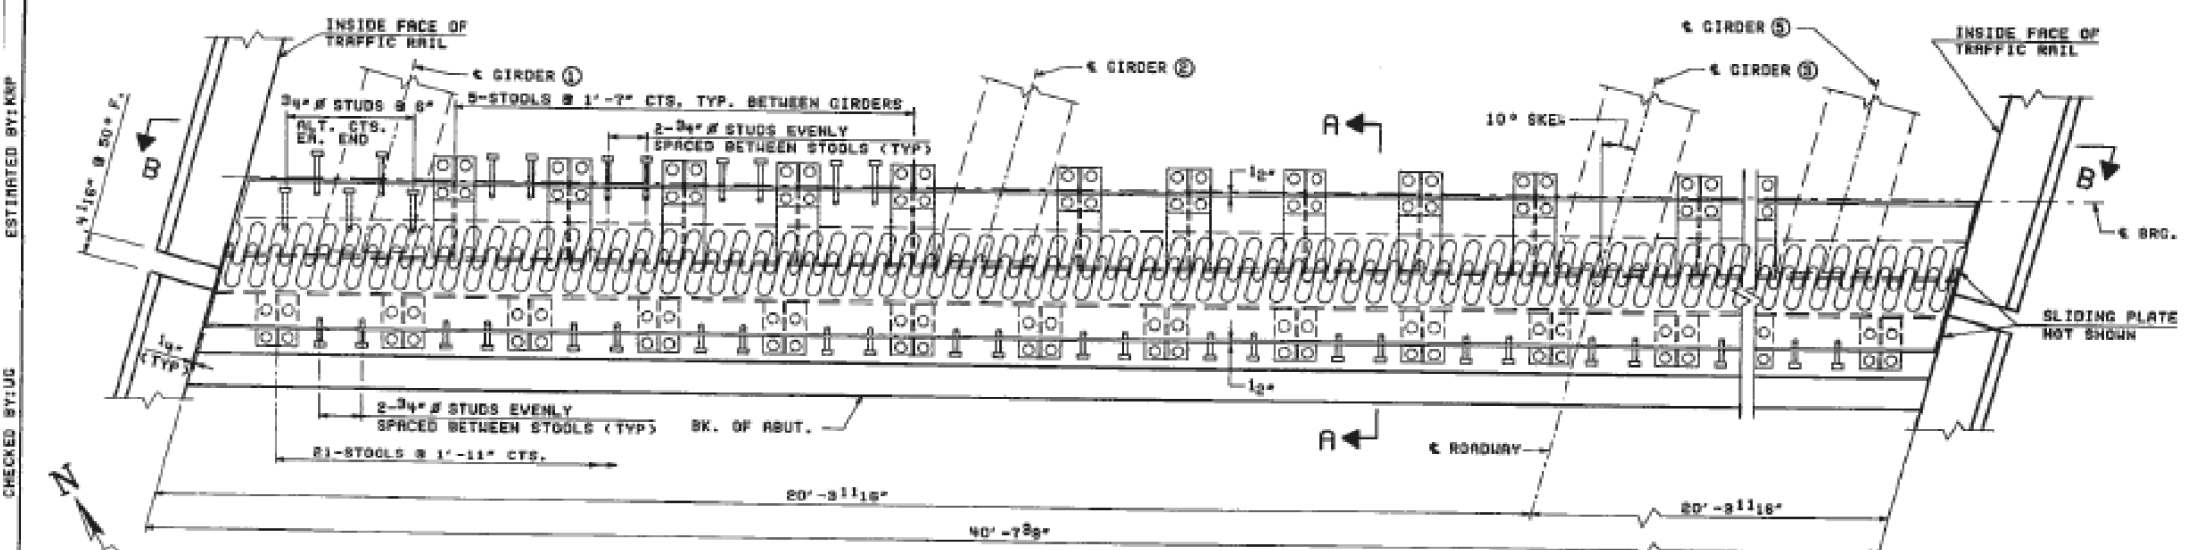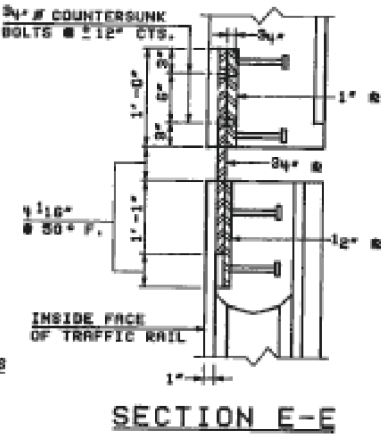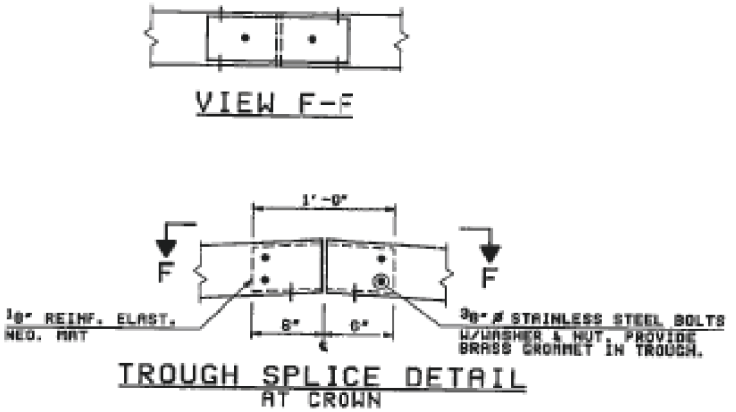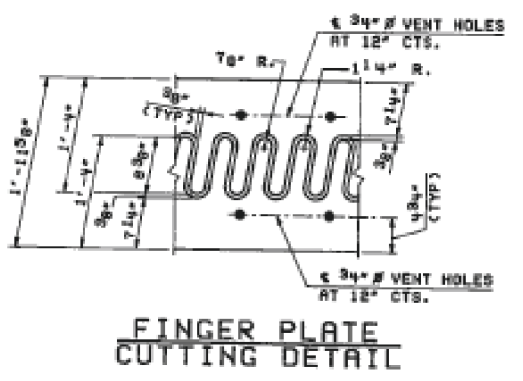

REVISION	DATE	DESCRIPTION
STATE OF ILLINOIS DEPARTMENT OF TRANSPORTATION FINGER PLATE EXP. JT. DETAILS @ ABUTMENTS GRAND DETOUR BRIDGE OVER ROCK RIVER F.A. RTE. 742 SECTION 398B-1 STA. 1228+96 LEE & OGLE COUNTIES STRUCTURE NUMBER 052-0063 STEINBACH BOYNTON INC. CONSULTING ENGINEERS - CHICAGO, ILLINOIS		
DRAWING NO.	SCALE	DATE
GD-11	N.T.S.	4-19-93
SHEET NO.	33	

DESIGNED -	REVISED -
DRAWN -	REVISED -
CHECKED -	REVISED -
DATE -	REVISED -

STATE OF ILLINOIS  
DEPARTMENT OF TRANSPORTATION

EXISTING BRIDGE PLANS  
SN: 052-0063

F.A.P. RTE.	SECTION	COUNTY	TOTAL SHEETS	SHEET NO.
IL 2 D2	BRIDGE PAINTING 2014-1	LEE / OGLE	25	12
			CONTRACT NO. 64J52	