



**TYPICAL APPLICATION  
LEFT TURN LANES**

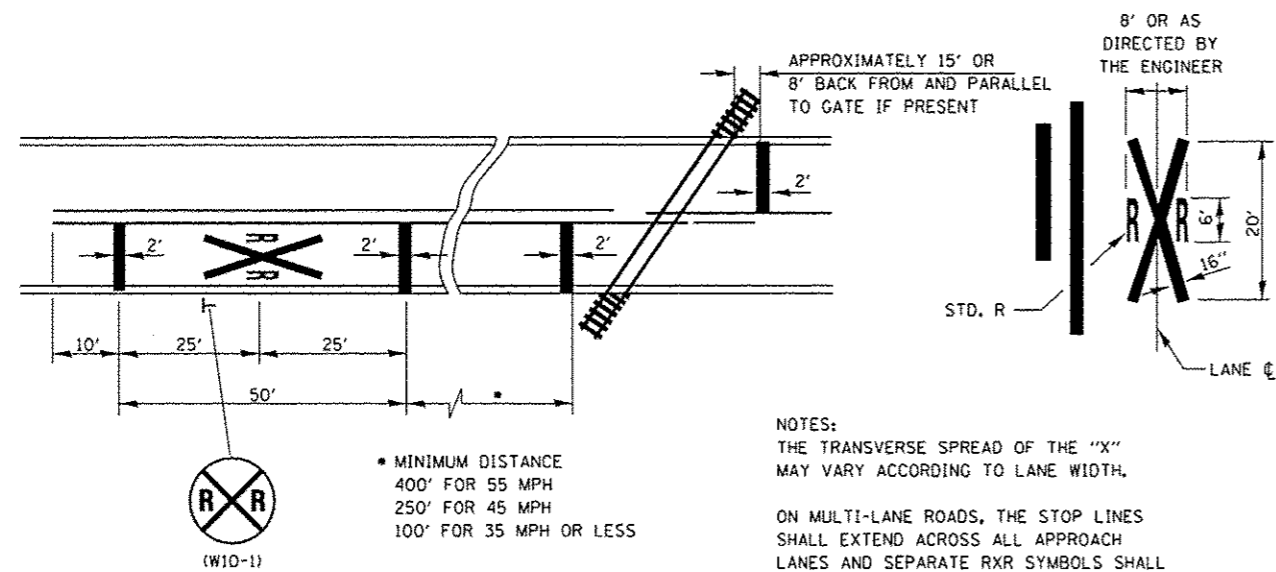

**PAVEMENT MARKINGS AT  
RAILROAD-HIGHWAY GRADE CROSSING**

NOTES:  
THE TRANSVERSE SPREAD OF THE "X"  
MAY VARY ACCORDING TO LANE WIDTH.  
ON MULTI-LANE ROADS, THE STOP LINES  
SHALL EXTEND ACROSS ALL APPROACH  
LANES AND SEPARATE RXR SYMBOLS SHALL  
BE PLACED ADJACENT TO EACH OTHER  
IN EACH LANE.  
WHEN THE PAVEMENT MARKING SYMBOL  
IS USED, A PORTION OF THE SYMBOL  
SHOULD BE LOCATED DIRECTLY ADJACENT  
TO THE ADVANCE WARNING SIGN (W10-1).

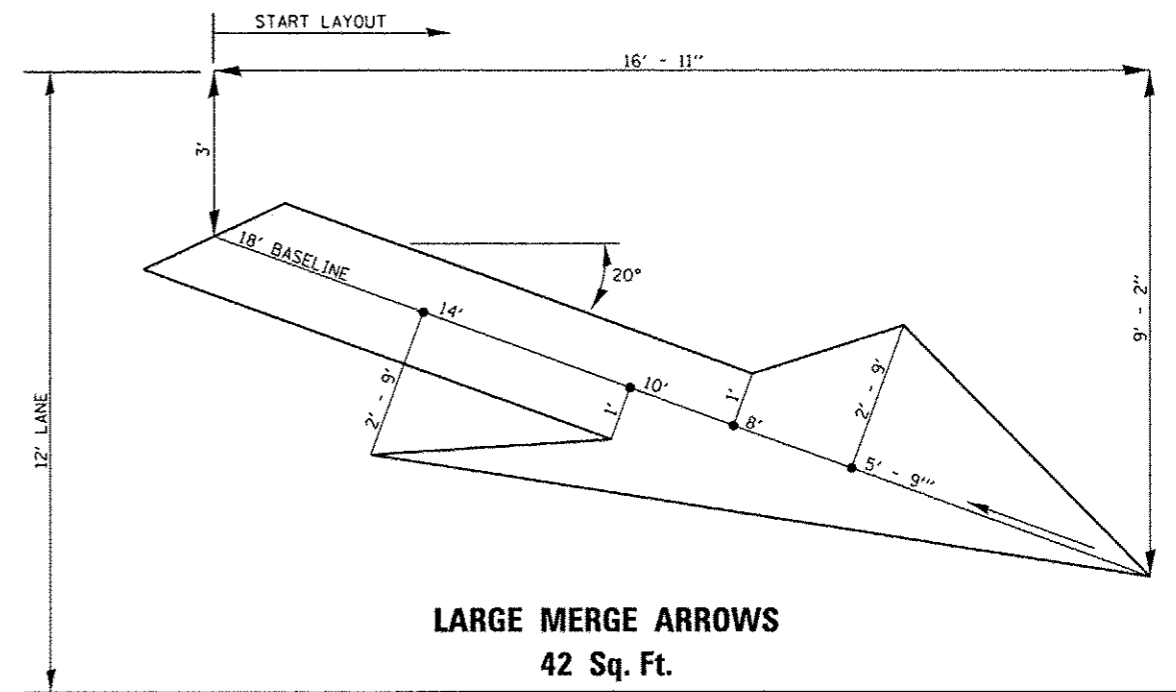

**LARGE MERGE ARROWS  
42 Sq. Ft.**

FILE NAME :	USER NAME :	DESIGNED :	REVISED :
c:\pwork\pwork\duncanbd\0138229\036952-sh-t-detail.dgn	duncanbd	-	-
PLOT SCALE :	CHECKED :	REVISED :	REVISED :
1/8" = 1'-0"	-	-	-
PLOT DATE :	DATE :	REVISED :	REVISED :
12/6/2013	-	-	-

**STATE OF ILLINOIS  
DEPARTMENT OF TRANSPORTATION**

SCALE:		SHEET NO. 4 OF 7 SHEETS		STA. TO STA.		F.A.P. RTE. 68	SECTION 28RS-4	COUNTY DEKALB	TOTAL SHEETS 27	SHEET NO. 24
						CONTRACT NO. 66952				
						FED. ROAD DIST. NO. ILLINOIS FED. AID PROJECT				