


ROUTE NO.	SEC.	COUNTY	TOTAL SHEETS	SHEET NO.
FA 68	28TS	DEKALB	5	3
FED. ROAD DIST. NO. 7		ILLINOIS PROJECT		

- LEGEND**
- EXISTING CONTROLLER
  - NEW CONTROLLER
  - EXISTING ALUMINUM MAST ARM ASSEMBLY AND POLE
  - EXISTING STEEL MAST ARM ASSEMBLY AND POLE
  - NEW STEEL MAST ARM ASSEMBLY AND POLE
  - EXISTING SIGNAL HEAD AND POST
  - NEW SIGNAL HEAD AND POST
  - EXISTING SIGNAL HEAD WITH OR WITHOUT BACKPLATE
  - NEW SIGNAL HEAD WITH OR WITHOUT BACKPLATE
  - EXISTING PEDESTRIAN HEAD
  - NEW PEDESTRIAN HEAD
  - PEDESTRIAN PUSH-BUTTON
  - EXISTING HANDHOLE
  - NEW HANDHOLE
  - NEW JUNCTION BOX
  - NEW HEAVY-DUTY HANDHOLE
  - NEW DOUBLE HANDHOLE
  - EXISTING CONDUIT (LENGTH AND SIZE)
  - NEW LUMINAIRE
  - NEW GALVANIZED STEEL OR PVC CONDUIT
  - UPPER NUMERAL INDICATES LENGTH
  - "T" INDICATES CONDUIT IN TRENCH
  - "P" INDICATES CONDUIT PUSHED
  - "A" INDICATES CONDUIT, AUGERED
  - "C" INDICATES CONDUIT, COILABLE
  - LOWER NUMERAL INDICATES SIZE AND TYPE
  - EXISTING EMERGENCY VEHICLE PREEMPT
  - NEW EMERGENCY VEHICLE PREEMPT

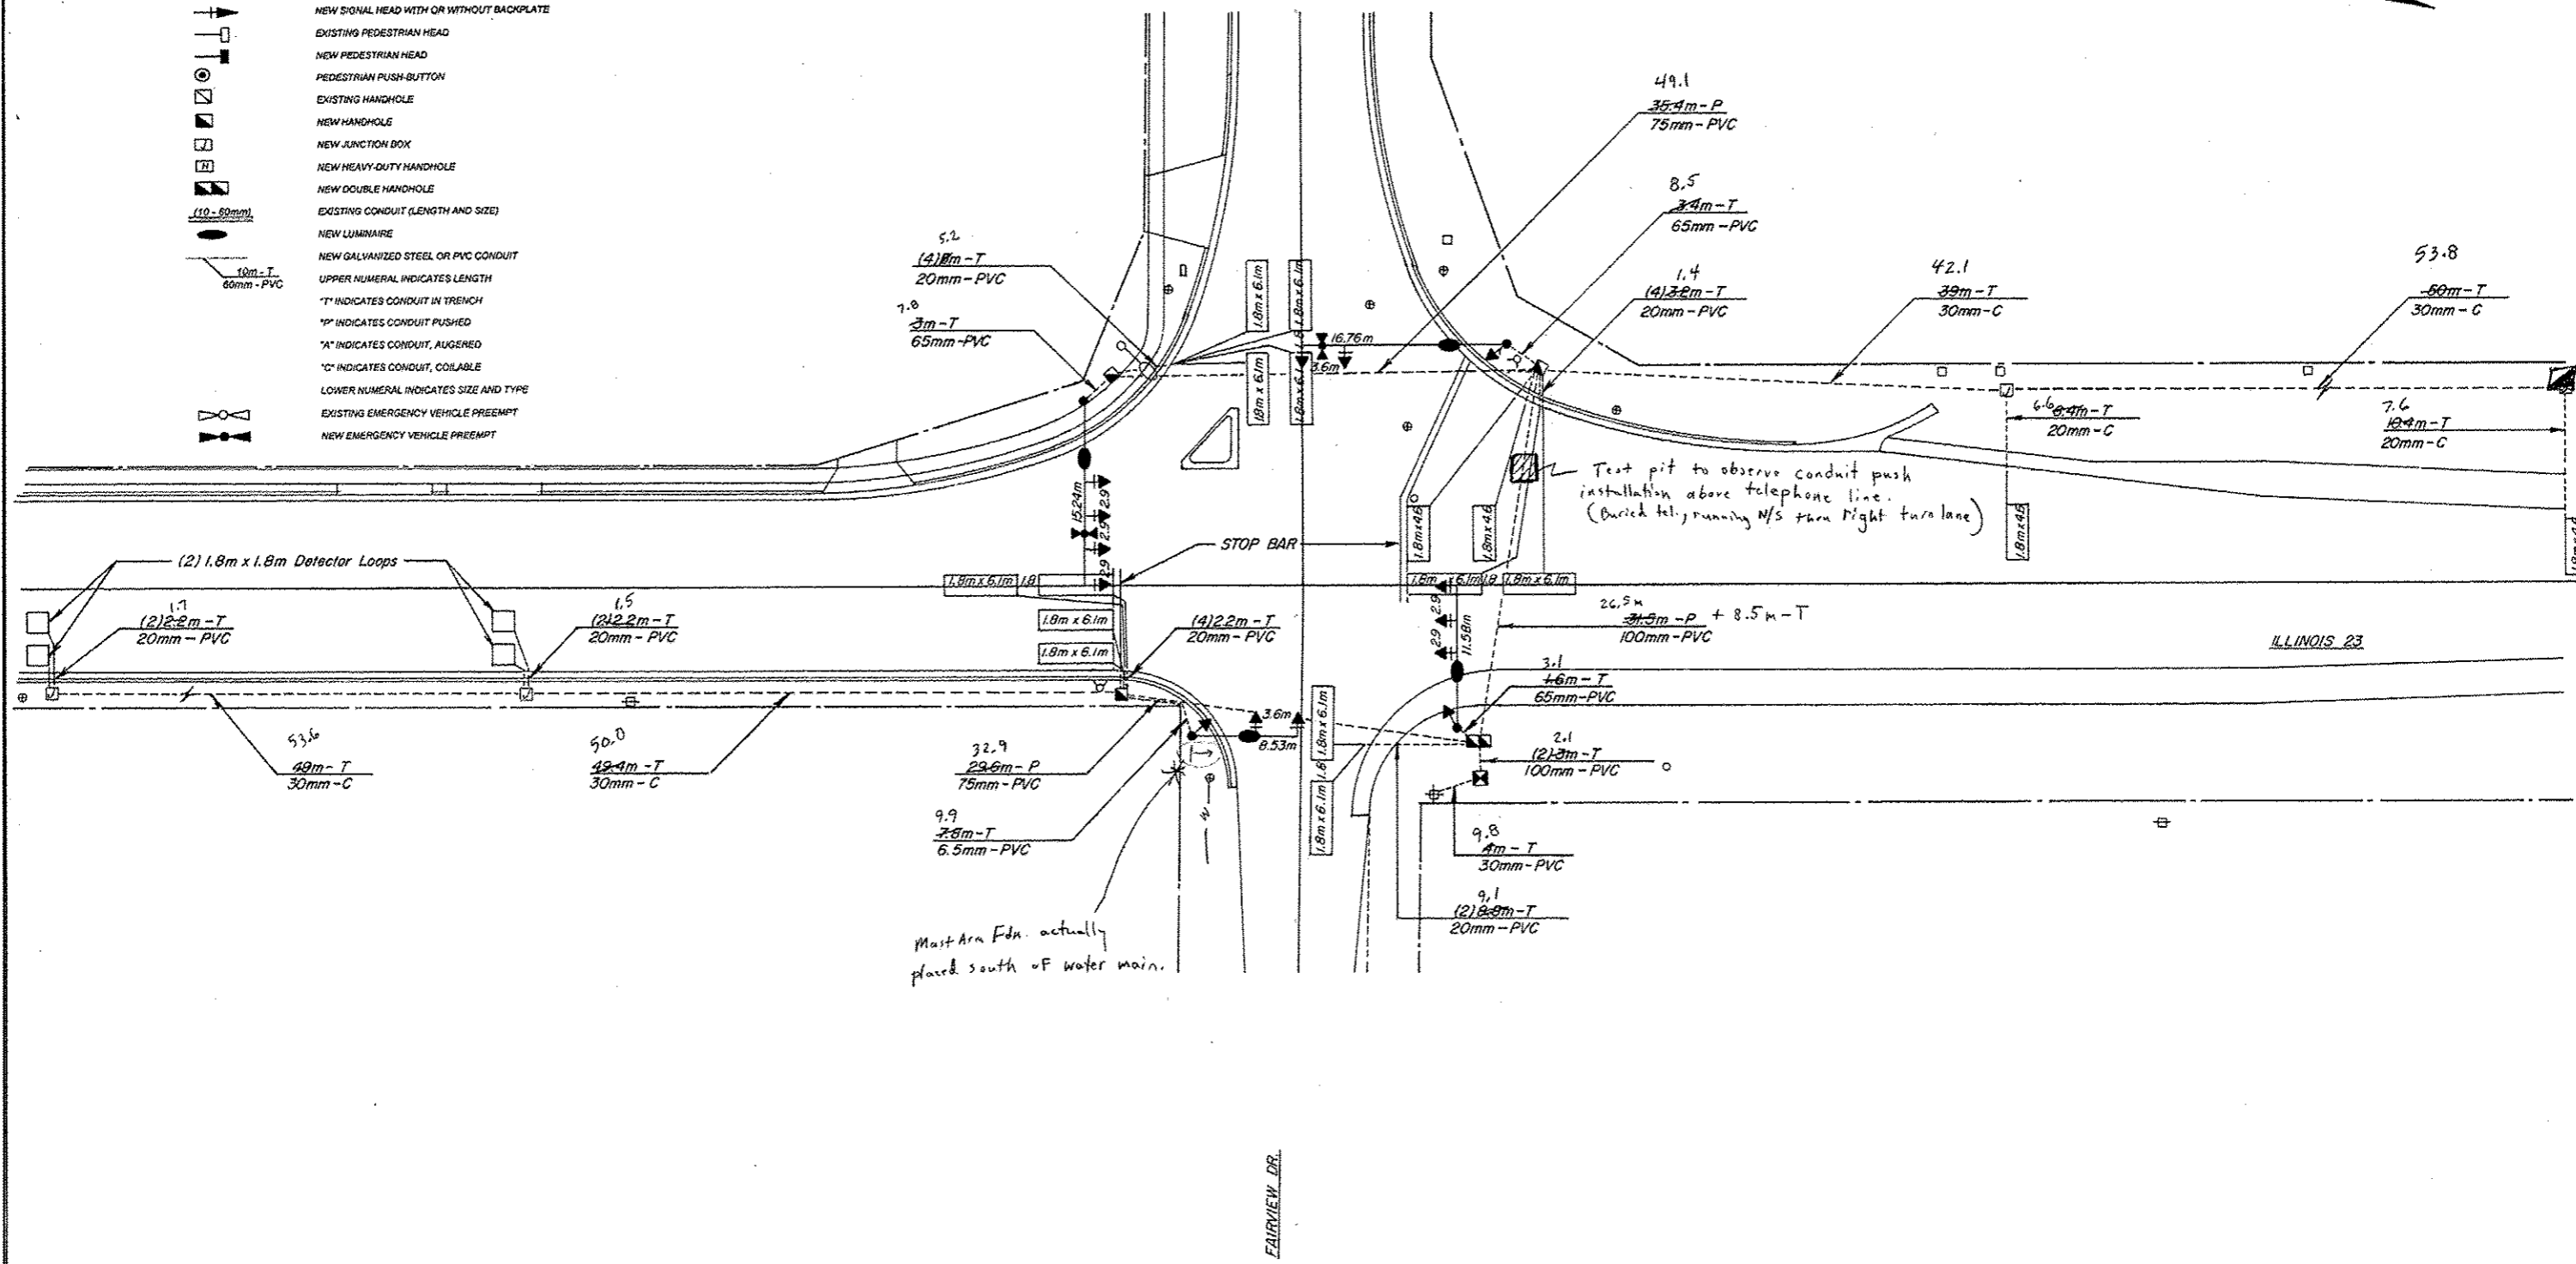

**FOR INFORMATION ONLY**

DISTRICT NO. 2 DIXON  
DESIGNED  
DRAWN L.D.HILL DATE 8/19/97  
CHECKED SCALE 1:250

FILE NAME : c:\pwwork\pwwork\duncanbd\08138229\036952-shr-details.dgn	USER NAME : duncanbd	DESIGNED -	REVISED -	STATE OF ILLINOIS DEPARTMENT OF TRANSPORTATION	DETAILS FAIRVIEW DR TRAFFIC SIGNALS		F.A.P. RTE. 68	SECTION 28RS-4	COUNTY DEKALB	TOTAL SHEETS 27	SHEET NO. 25
PLOT SCALE = 100.0000 / 1 in.	CHECKED -	REVISED -	REVISED -		SCALE:	SHEET NO. 7 OF 7 SHEETS	STA. TO STA.	FED. ROAD DIST. NO.	ILLINOIS FED. AID PROJECT	CONTRACT NO. 66952	
PLOT DATE = 12/6/2013	DATE -	REVISED -	REVISED -								