



ROUTE NO.	SEC.	COUNTY	TOTAL SHEETS	SHEET NO.
FA 68	28TS	DEKALB	5	4
FED. ROAD DIST. NO. 7 ILLINOIS PROJECT				

# CABLE PLAN

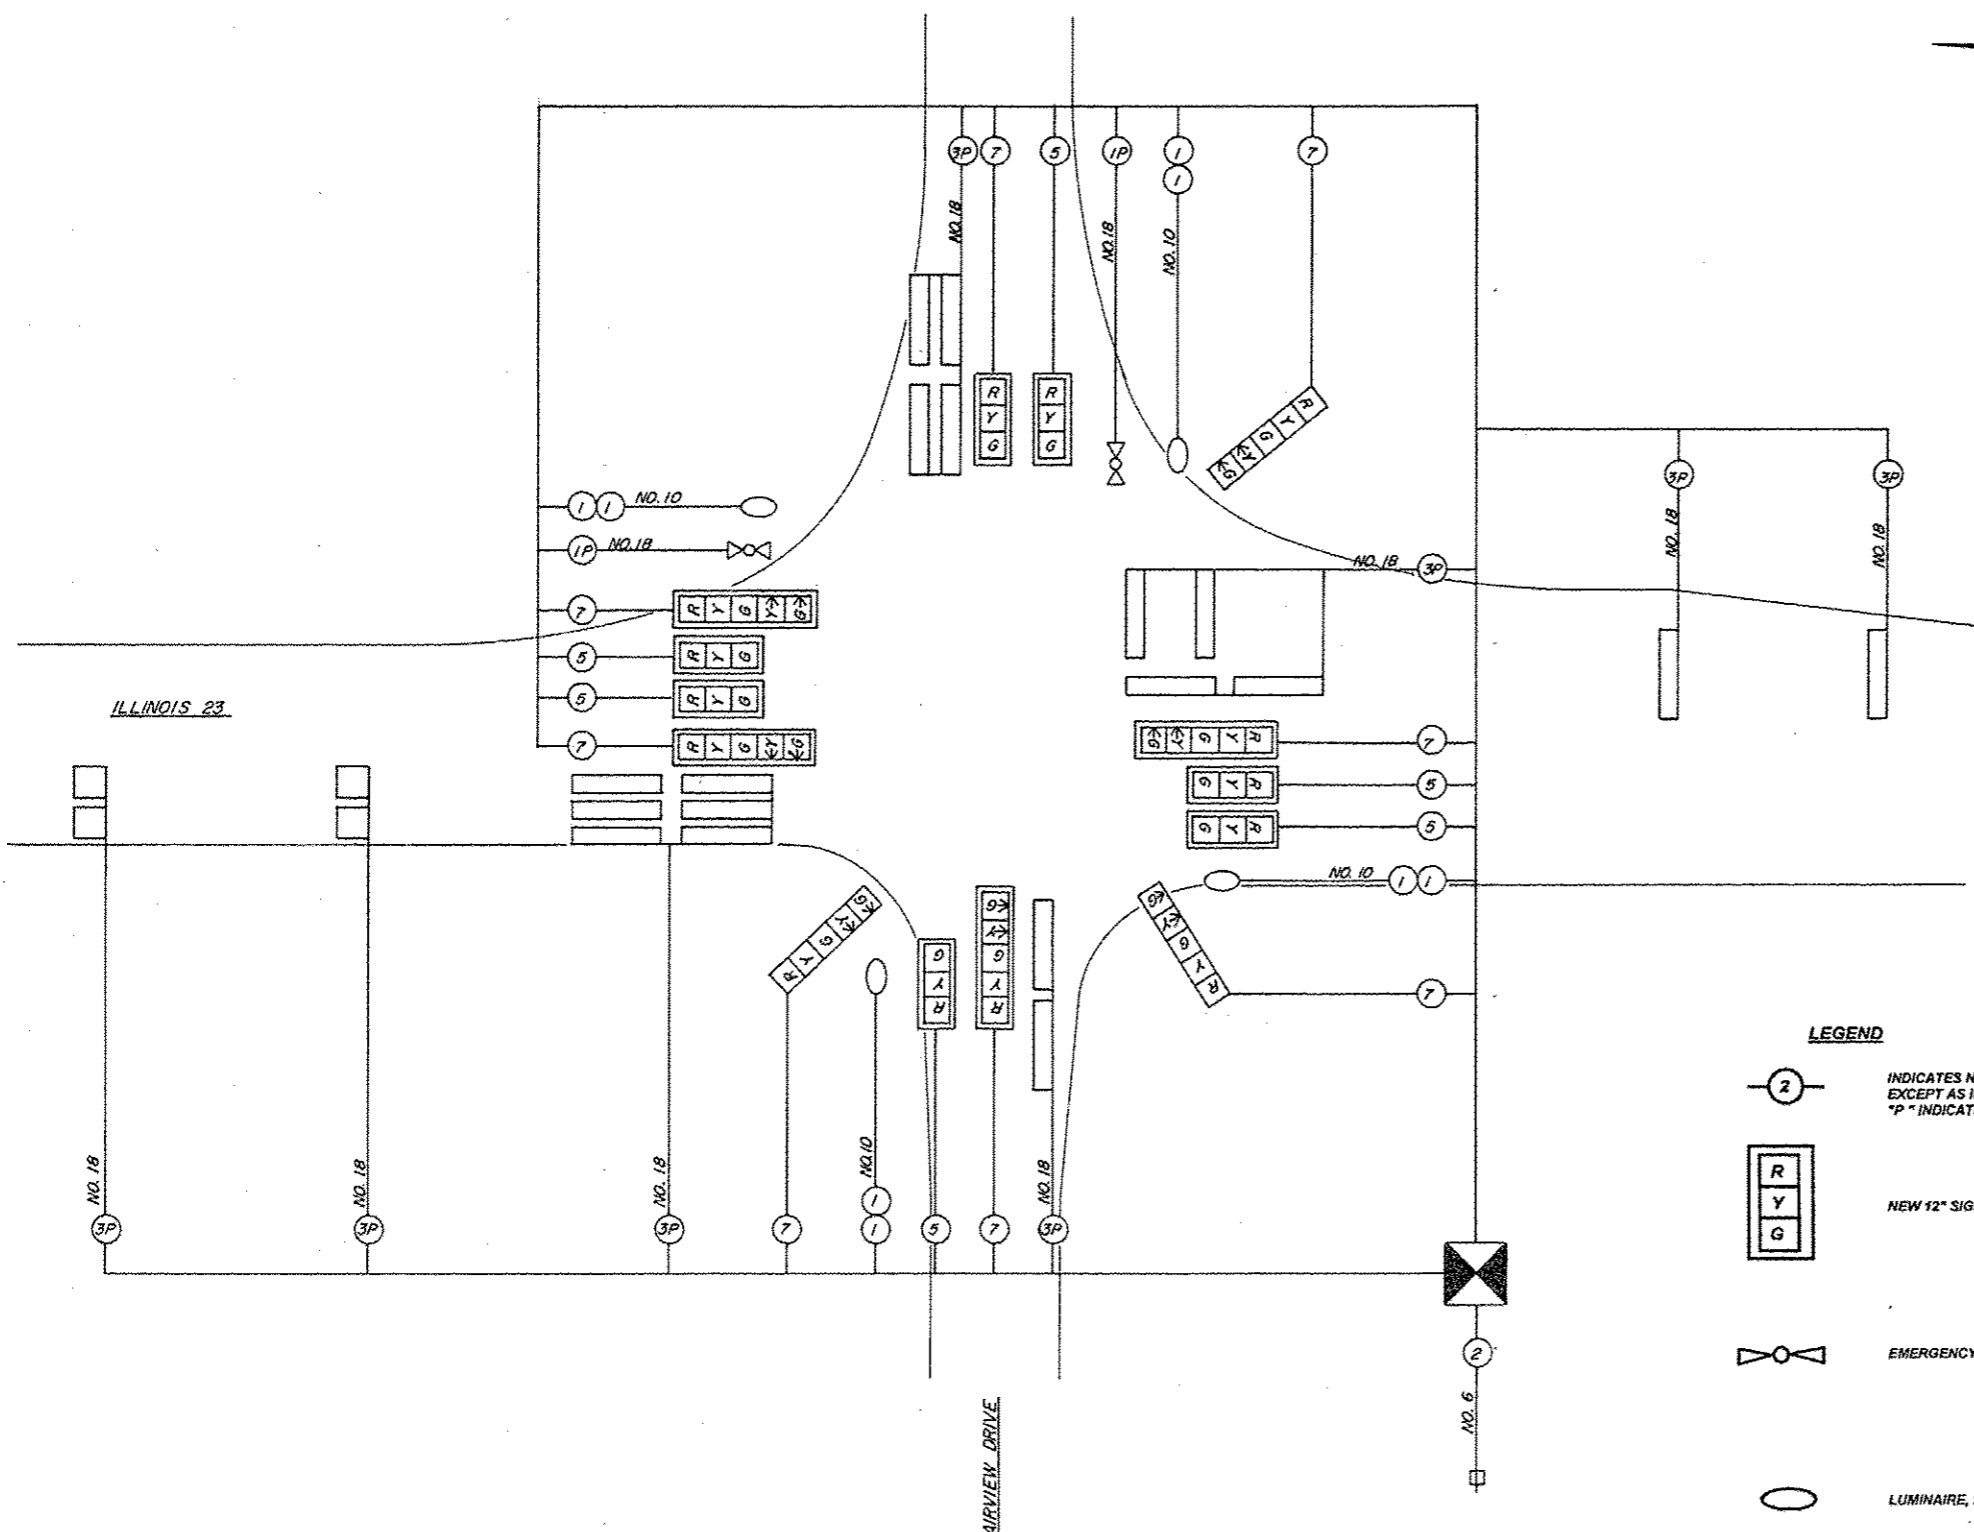

## PHASE DESIGNATION DIAGRAM

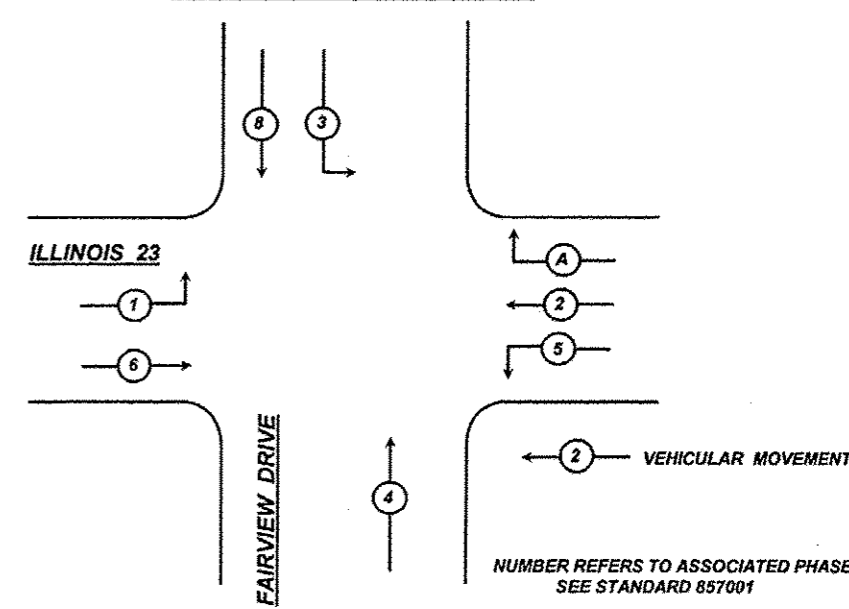

### LEGEND

- INDICATES NUMBER OF NEW CONDUCTORS. ALL CABLE IS NO. 14 EXCEPT AS INDICATED. "P" INDICATES PAIR CABLE.
- NEW 12" SIGNAL HEAD WITH OR WITHOUT BACKPLATE
- EMERGENCY VEHICLE PREEMPT
- LUMINAIRE, 250 WATT

### DETECTOR ASSIGNMENT

DETECTOR	PHASE NO.	DIRECTION
A	1	SB LEFT TURN
B	6	SB PRESENT
C	6	SB MID ADVANCE
D	6	SB FAR ADVANCE
E	5	NB LEFT TURN
F	2	NB PRESENT
G	2	NB MID ADVANCE
H	2	NB FAR ADVANCE
I	3	WB LEFT TURN
J	8	WB PRESENT
K	7	EB LEFT TURN (FUTURE)
L	4	EB PRESENT

DISTRICT NO. 2 DIXON

DESIGNED  
DRAWN L. D. HILL  
CHECKED

DATE 6/23/97  
SCALE

# FOR INFORMATION ONLY

FILE NAME =	USER NAME = duncanbd	DESIGNED -	REVISED -
c:\p\work\pwr\duncanbd\08130229\036	952-ah1-detail.dgn	DRAWN -	REVISED -
	PLOT SCALE = 1/8" = 1' IN.	CHECKED -	REVISED -
	PLOT DATE = 12/6/2013	DATE -	REVISED -

STATE OF ILLINOIS  
DEPARTMENT OF TRANSPORTATION

DETAILS	
SCALE:	SHEET NO. 5 OF 7 SHEETS STA. TO STA.

F.A.P. RTE.	SECTION	COUNTY	TOTAL SHEETS	SHEET NO.
68	28RS-4	DEKALB	27	27
CONTRACT NO. 66952				
FED. ROAD DIST. NO. ILLINOIS FED. AID PROJECT				