


PLAN	DATE
BY	
REVISIONS	
NO.	
DATE	
BY	
REVISIONS	
NO.	
DATE	
BY	
REVISIONS	
NO.	
DATE	

PROFILE	DATE
BY	
REVISIONS	
NO.	
DATE	
BY	
REVISIONS	
NO.	
DATE	

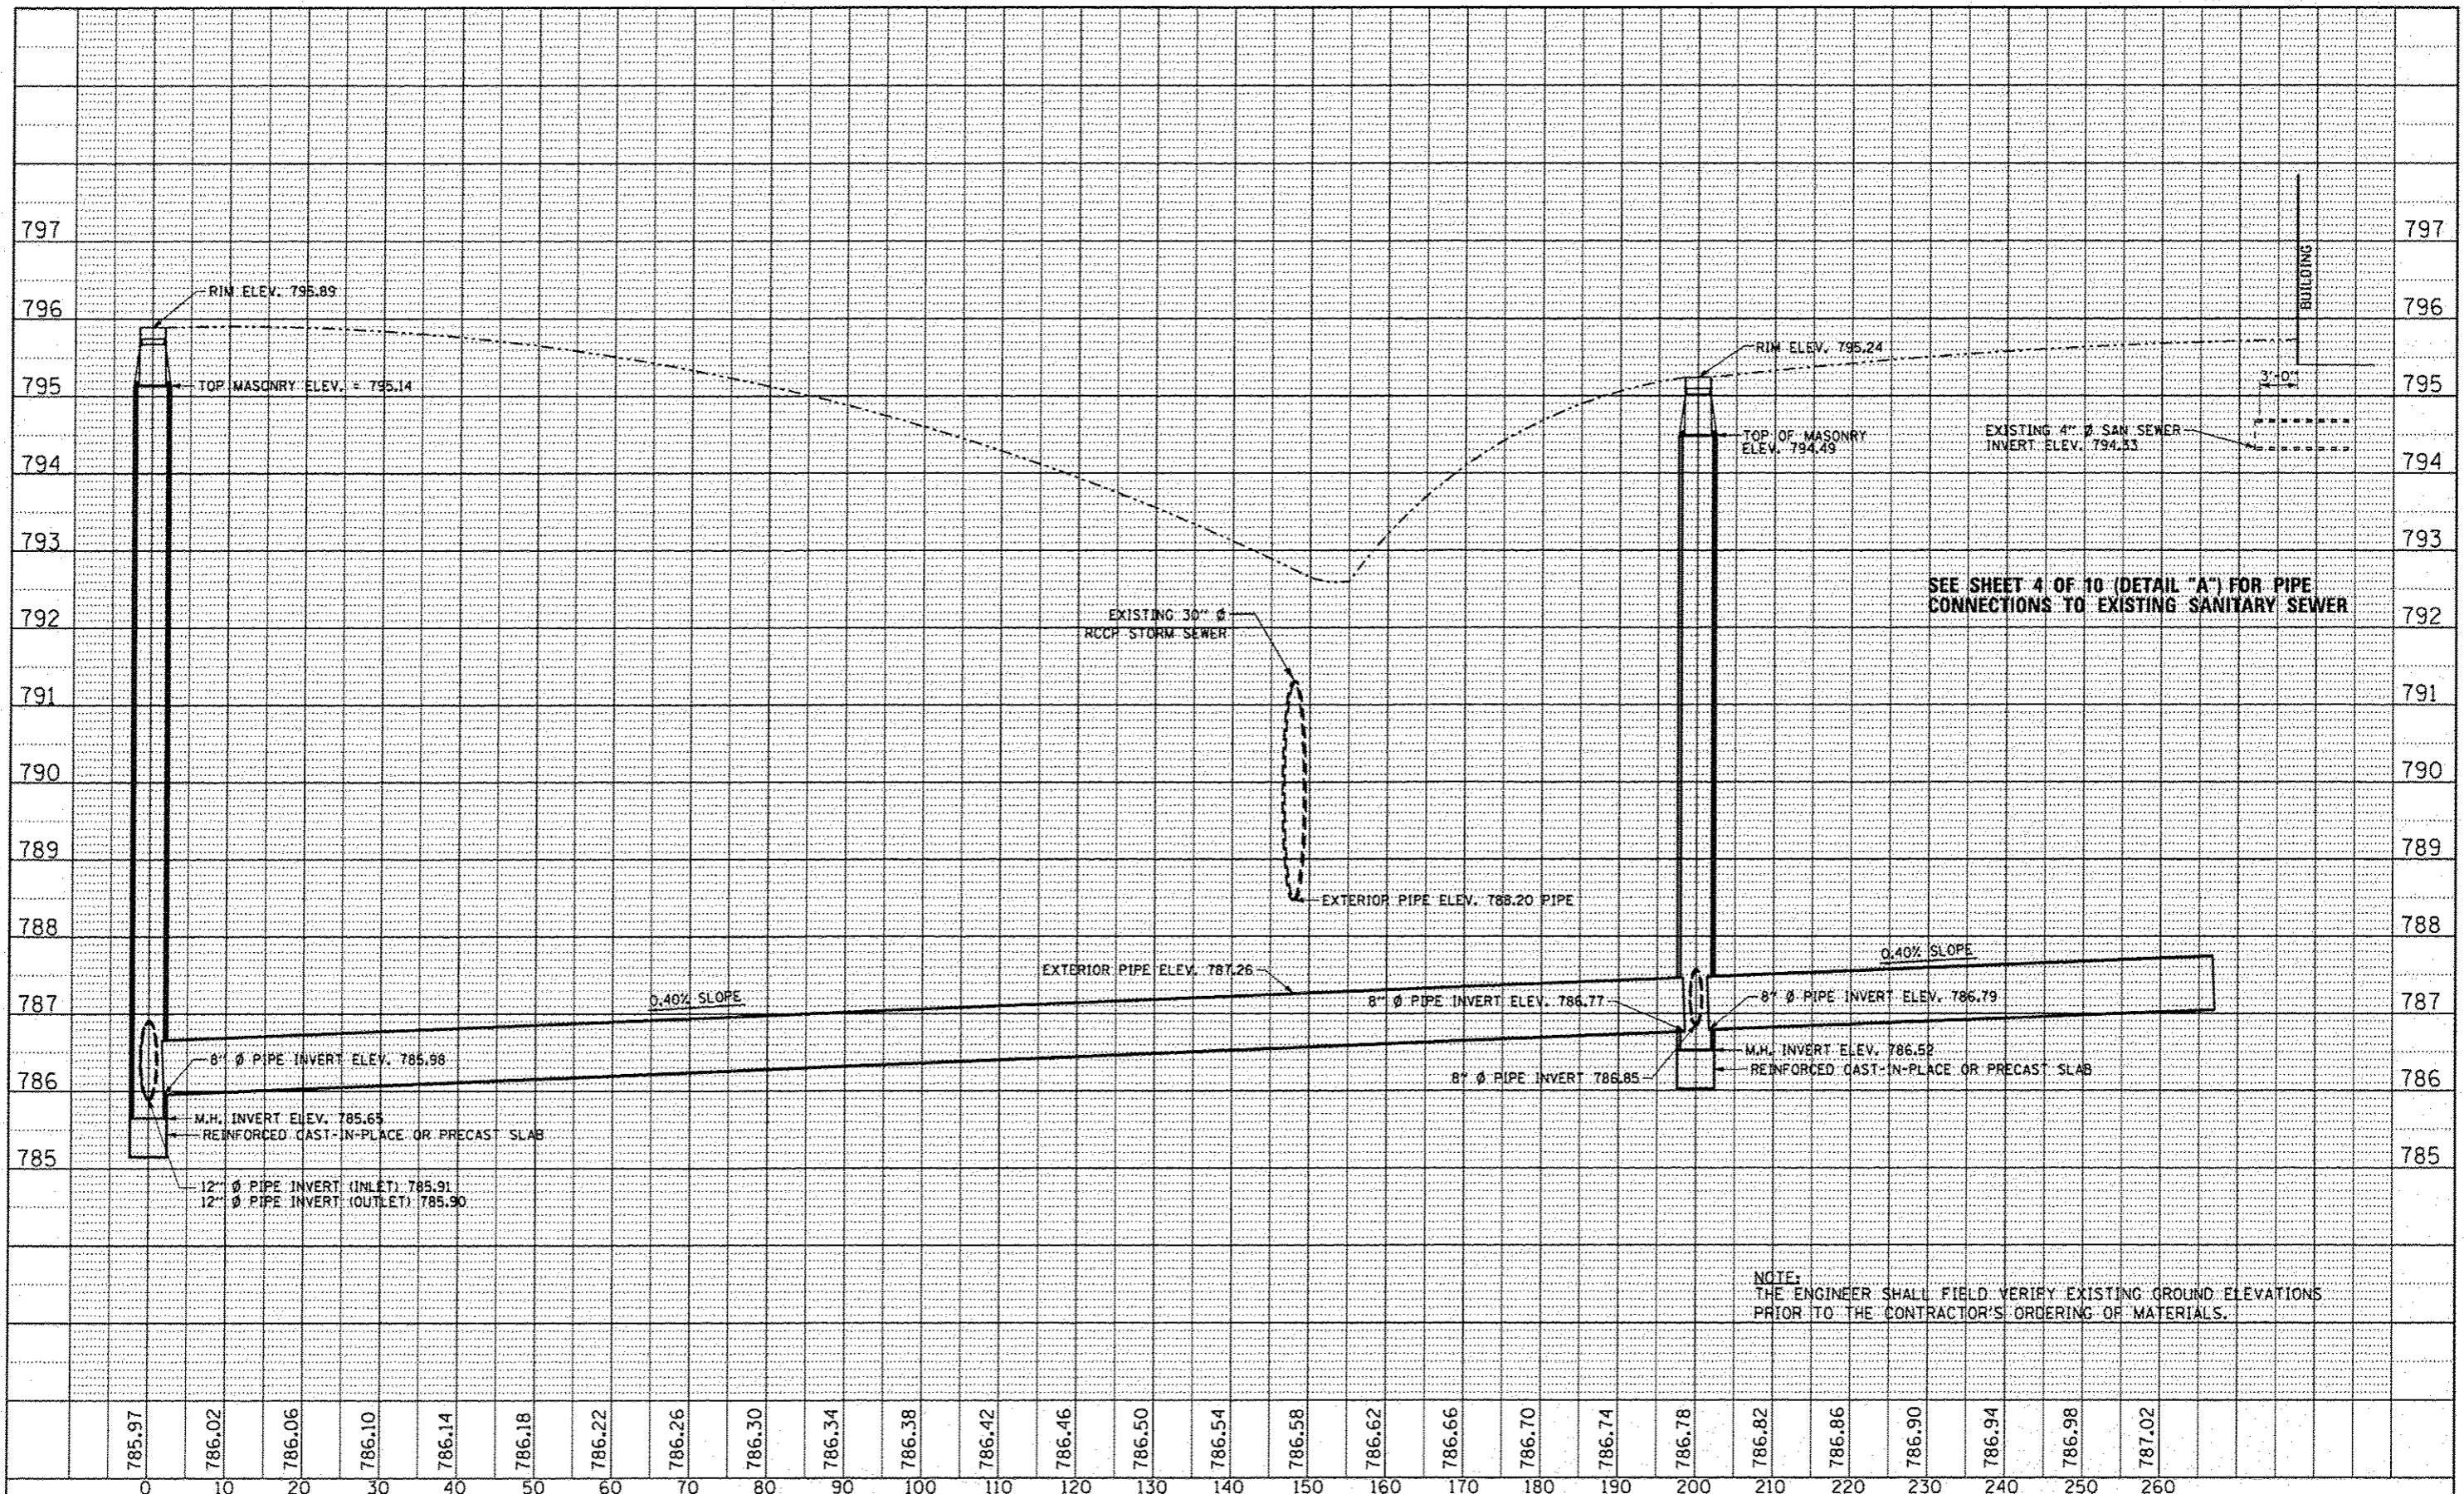

SEE SHEET 4 OF 10 (DETAIL "A") FOR PIPE CONNECTIONS TO EXISTING SANITARY SEWER

NOTE: THE ENGINEER SHALL FIELD VERIFY EXISTING GROUND ELEVATIONS PRIOR TO THE CONTRACTOR'S ORDERING OF MATERIALS.

FILE NAME = c:\pwork\p\sdot\woodshankr\1\0347546\036023-sht-details.dgn	USER NAME = woodshankr-1	DESIGNED - RON WOODSHANK	REVISED -	STATE OF ILLINOIS DEPARTMENT OF TRANSPORTATION	SANITARY SEWER PROFILE	F.A. RTE. = 573	SECTION = 03 SANITARY SEWER 2014-1	COUNTY = DEKALB	TOTAL SHEETS = 11	SHEET NO. = 6		
PLOT SCALE = 1/8" = 1'-0"	CHECKED - YOGESH PATEL	DATE = 9/13/2013	REVISED -			SCALE:	SHEET 1 OF 1 SHEETS	STA. TO STA.	CONTRACT NO. 66023			
#MODELNAME =	PLOT DATE = 1/17/2014	DATE = 9/13/2013	REVISED -			ILLINOIS FED. AID PROJECT						