


TYPICAL DECK CROSS SECTION

SN: 032-0099
SB LANES

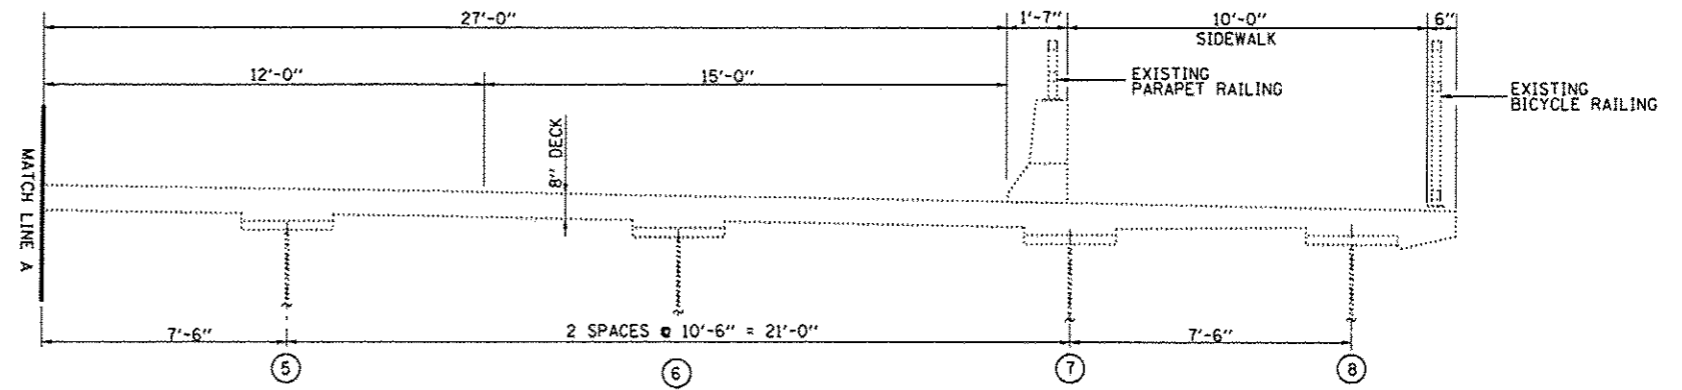

TYPICAL DECK CROSS SECTION

SN: 032-0099
NB LANES

FOR INFORMATION ONLY.

FILE NAME =	USER NAME = Petelyj	DESIGNED - YOGESH PATEL	REVISED -	STATE OF ILLINOIS DEPARTMENT OF TRANSPORTATION	TYPICAL SECTION			F.A.P. RTE.	SECTION	COUNTY	TOTAL SHEETS	SHEET NO.
en:\pwwork\pwwork\petelyj\0303159\036628-shr-details.dgn	DRAWN - YOGESH PATEL	CHECKED - RON WOODSHANK	REVISED -					326	(111 BR-11)	GRUNDY	8	4
#MODELNAME#	PLOT SCALE = 4995.6995' / in.	DATE -	REVISED -		SCALE:	SHEET	OF	SHEETS	STA.	TO	STA.	CONTRACT NO. 66D28
	PLOT DATE = 1/31/2014											ILLINOIS FED. AID PROJECT