


ALLEN ROAD PROPOSED TYPICAL SECTION
STA 48+90.00 TO STA 56+89.40

BRIDGE OMISSION
STA 56+89.40 TO STA 60+15.40

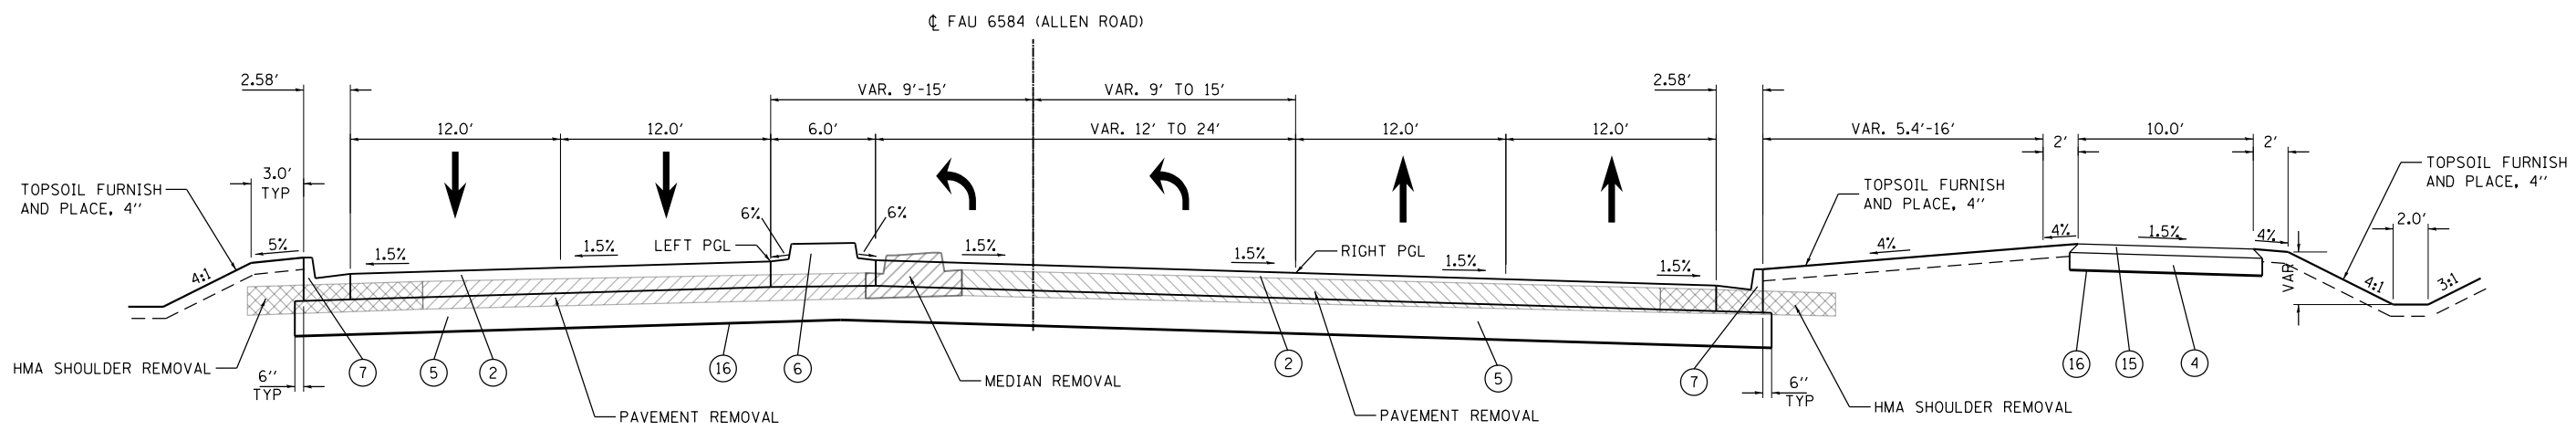

ALLEN ROAD PROPOSED TYPICAL SECTION
STA 60+15.40 TO STA 66+02.50

NOTE:

1. MEDIAN WIDTHS OF 6' OR LESS WILL BE SLOPED TO THE PAVEMENT

LEGEND

- (2) PROPOSED PORTLAND CEMENT CONCRETE PAVEMENT 8 3/4" (JOINTED)
- (4) PROPOSED AGGREGATE SUBGRADE IMPROVEMENT 6"
- (5) PROPOSED AGGREGATE SUBGRADE IMPROVEMENT 12"
- (6) PROPOSED CONCRETE MEDIAN, TYPE SB-6.12
- (7) PROPOSED COMB. CONC. CURB AND GUTTER, TYPE B-6.24
- (15) PROPOSED HOT-MIX ASPHALT SURFACE COURSE, MIX "C", N30 (3")
- (16) PROPOSED GEOTECHNICAL FABRIC FOR GROUND STABILIZATION



USER NAME = FE1	DESIGNED - ZJH	REVISED
FILE NAME = D468683-SHT032-TYPICAL	DRAWN - ZJH	REVISED
	CHECKED - MRS	REVISED
	DATE - 01/24/2014	REVISED

STATE OF ILLINOIS
DEPARTMENT OF TRANSPORTATION

ALLEN ROAD IMPROVEMENTS
ALLEN ROAD - TYPICAL SECTIONS

SCALE: NTS SHEET NO. 1 OF 9 SHEETS STA. _____ TO STA. _____

F.A.U. RTE.	SECTION	COUNTY	TOTAL SHEETS	SHEET NO.
6584	105; (72-7HB)BY	PEORIA	487	36
6585			CONTRACT NO. 68683	

ILLINOIS FED. AID PROJECT