


ALLEN ROAD PROPOSED TYPICAL SECTION

STA. 66+02.50 TO STA. 72+39.50

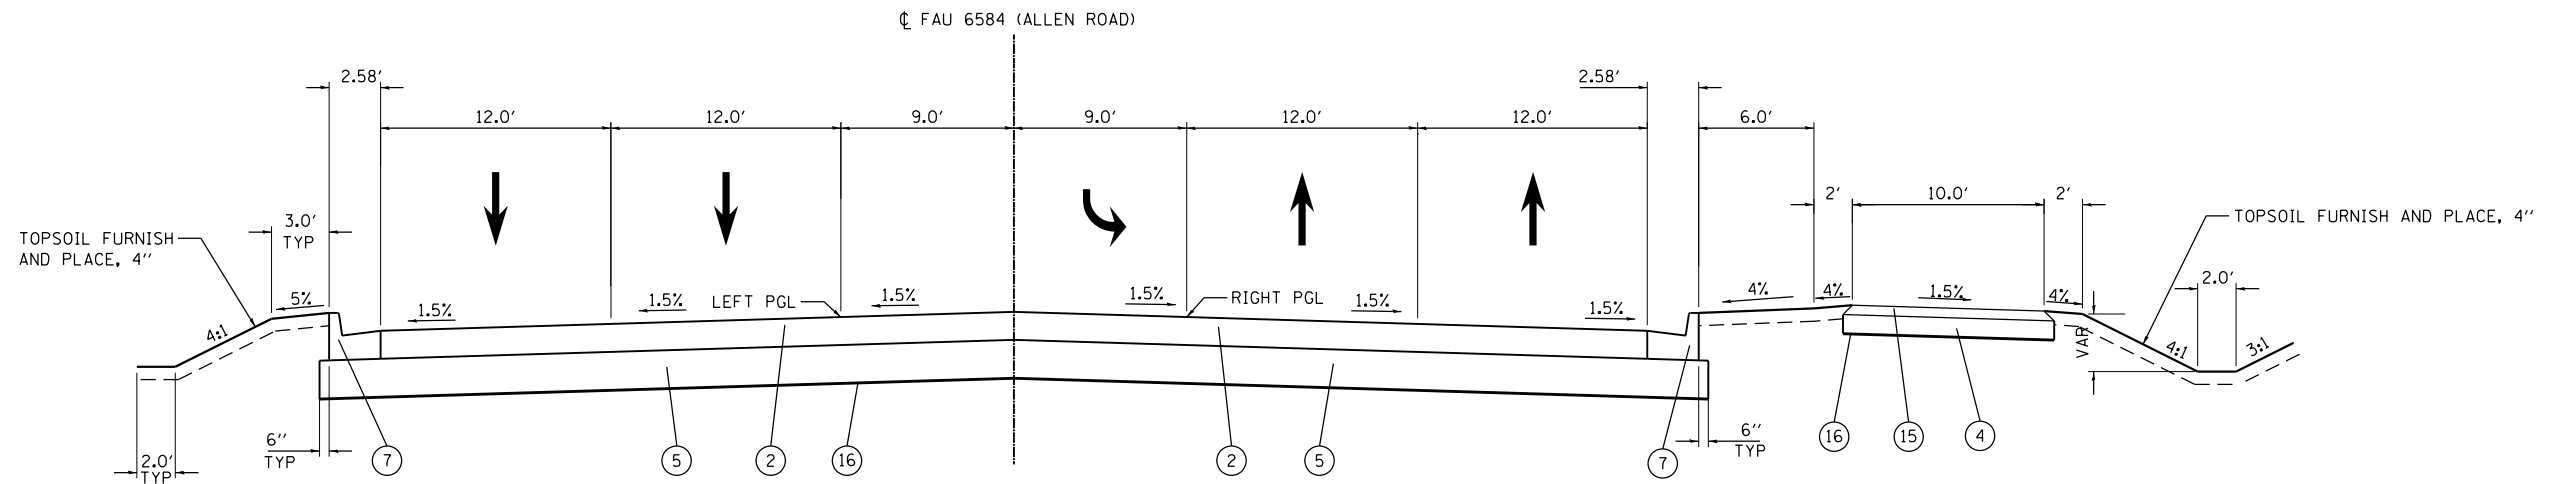

ALLEN ROAD PROPOSED TYPICAL SECTION

STA. 72+39.50 TO STA. 74+00.00

NOTE:

1. MEDIAN WIDTHS OF 6' OR LESS WILL BE SLOPED TO THE PAVEMENT

LEGEND

- ② PROPOSED PORTLAND CEMENT CONCRETE PAVEMENT, 8¾" (JOINTED)
- ④ PROPOSED AGGREGATE SUBGRADE IMPROVEMENT 6"
- ⑤ PROPOSED AGGREGATE SUBGRADE IMPROVEMENT 12"
- ⑥ PROPOSED CONCRETE MEDIAN, TYPE SB-6.12
- ⑦ PROPOSED COMB. CONC. CURB AND GUTTER, TYPE B-6.24
- ⑮ PROPOSED HOT-MIX ASPHALT SURFACE COURSE, MIX "C", N30 (3')
- ⑰ PROPOSED GEOTECHNICAL FABRIC FOR GROUND STABILIZATION



USER NAME = FE1	DESIGNED - ZJH	REVISED
FILE NAME = D468683-SHT033-TYPICAL	DRAWN - ZJH	REVISED
	CHECKED - MRS	REVISED
	DATE - 01/24/2014	REVISED

**STATE OF ILLINOIS
DEPARTMENT OF TRANSPORTATION**

**ALLEN ROAD IMPROVEMENTS
ALLEN ROAD - TYPICAL SECTIONS**

SCALE: NTS SHEET NO. 2 OF 9 SHEETS STA. _____ TO STA. _____

F.A.U. RTE.	SECTION	COUNTY	TOTAL SHEETS	SHEET NO.
6584	105: (72-7HB)BY	PEORIA	487	37
6585			CONTRACT NO. 68683	

ILLINOIS FED. AID PROJECT