


EX R.O.W.

EX R.O.W.

CL FAU 6584 (ALTA LANE - OLD 174)

VARIES 75.0' TO 78.0'

48.0'

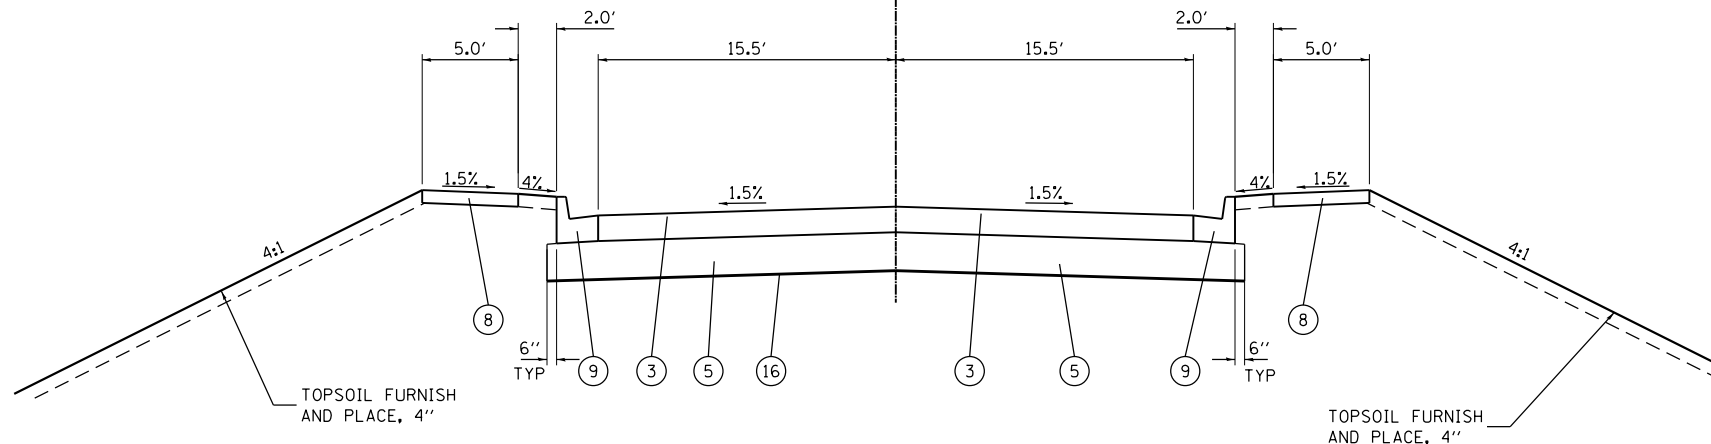

ALTA LANE PROPOSED TYPICAL SECTION
ALTA LANE EXTENSION TO BROMPTON COURT

LEGEND

- ③ PROPOSED PORTLAND CEMENT CONCRETE PAVEMENT 8" (JOINTED)
- ⑤ PROPOSED AGGREGATE SUBGRADE IMPROVEMENT 12"
- ⑧ PROPOSED PORTLAND CEMENT CONCRETE SIDEWALK 4 INCH
- ⑨ PROPOSED COMB. CONC. CURB AND GUTTER, TYPE B-6.18
- ⑩ PROPOSED GEOTECHNICAL FABRIC FOR GROUND STABILIZATION



USER NAME = FE1	DESIGNED - ZJH	REVISED
FILE NAME = D468683-SHT039-TYPICAL	DRAWN - ZJH	REVISED
	CHECKED - MRS	REVISED
	DATE - 01/24/2014	REVISED

STATE OF ILLINOIS
DEPARTMENT OF TRANSPORTATION

ALLEN ROAD IMPROVEMENTS
ALTA LANE - TYPICAL SECTIONS

SCALE: NTS SHEET NO. 8 OF 9 SHEETS STA. _____ TO STA. _____

F.A.U. RTE.	SECTION	COUNTY	TOTAL SHEETS	SHEET NO.
6584	105: (72-7HB)BY	PEORIA	487	43
6585				CONTRACT NO. 68683

ILLINOIS FED. AID PROJECT