


WEST LEG VAN WINKLE WAY TYPICAL SECTION

STA. 15+51.44 TO STA. 16+83.21

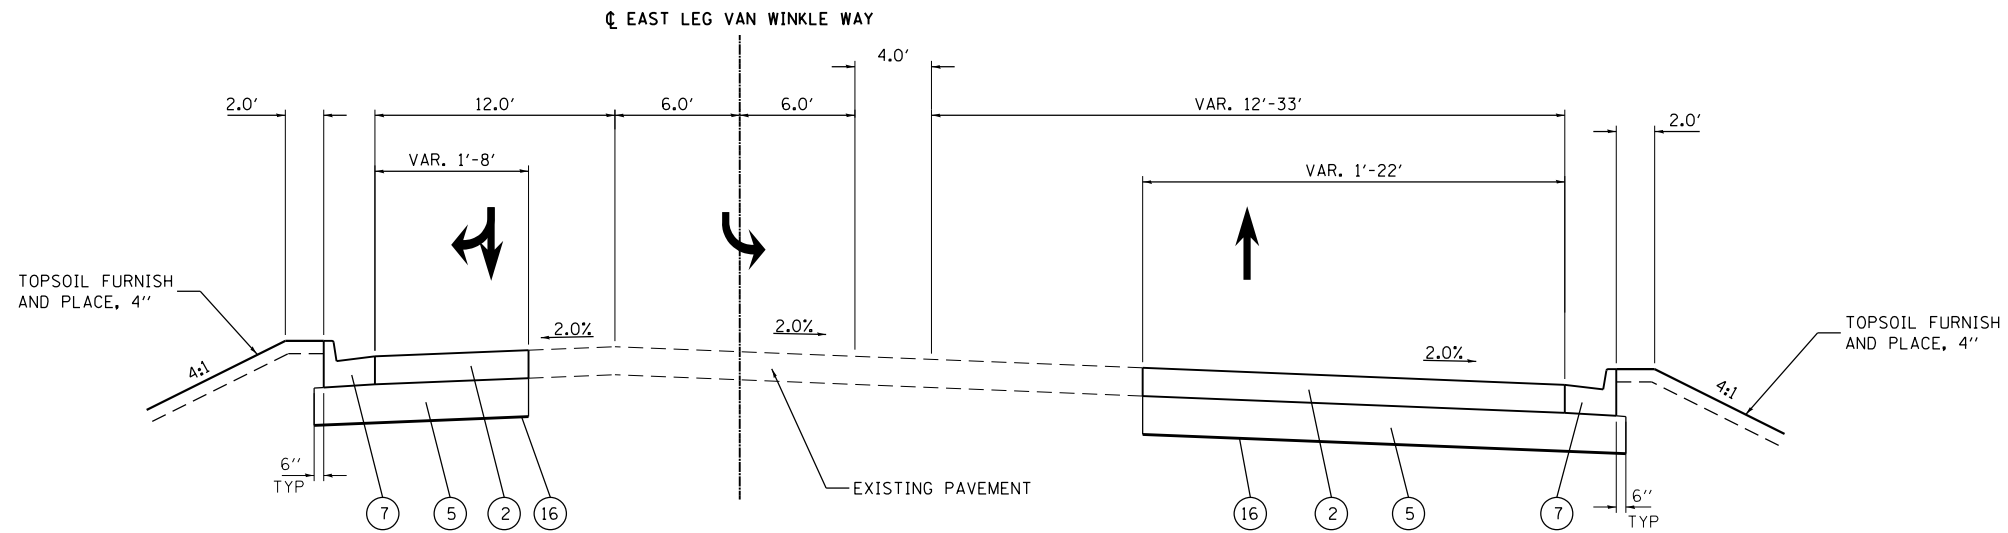

EAST LEG VAN WINKLE WAY TYPICAL SECTION

STA. 10+73.84 TO STA. 12+13.75

LEGEND

- ② PROPOSED PORTLAND CEMENT CONCRETE PAVEMENT 8¾" (JOINTED)
- ⑤ PROPOSED AGGREGATE SUBGRADE IMPROVEMENT 12"
- ⑦ PROPOSED COMB. CONC. CURB AND GUTTER, TYPE B-6.24
- ⑩ PROPOSED GEOTECHNICAL FABRIC FOR GROUND STABILIZATION



USER NAME = FE1	DESIGNED - ZJH	REVISED
FILE NAME = D468683-SHT040-TYPICAL	DRAWN - ZJH	REVISED
	CHECKED - MRS	REVISED
	DATE - 01/24/2014	REVISED

**STATE OF ILLINOIS
DEPARTMENT OF TRANSPORTATION**

**ALLEN ROAD IMPROVEMENTS
VAN WINKLE WAY - TYPICAL SECTIONS**

SCALE: NTS SHEET NO. 9 OF 9 SHEETS STA. _____ TO STA. _____

F.A.U. RTE.	SECTION	COUNTY	TOTAL SHEETS	SHEET NO.
6584	105: (72-7HB)BY	PEORIA	487	44
6585			CONTRACT NO. 68683	

ILLINOIS FED. AID PROJECT