



NOTE:  
STATIONS AND OFFSETS  
ARE BASED ON THE  
CL ALLEN ROAD ALIGNMENT

LEGEND	
PAVEMENT REMOVAL	
PAVED SHOULDER REMOVAL	
DRIVEWAY PAVEMENT REMOVAL	
TREE REMOVAL, ACRES	
TREE REMOVAL	

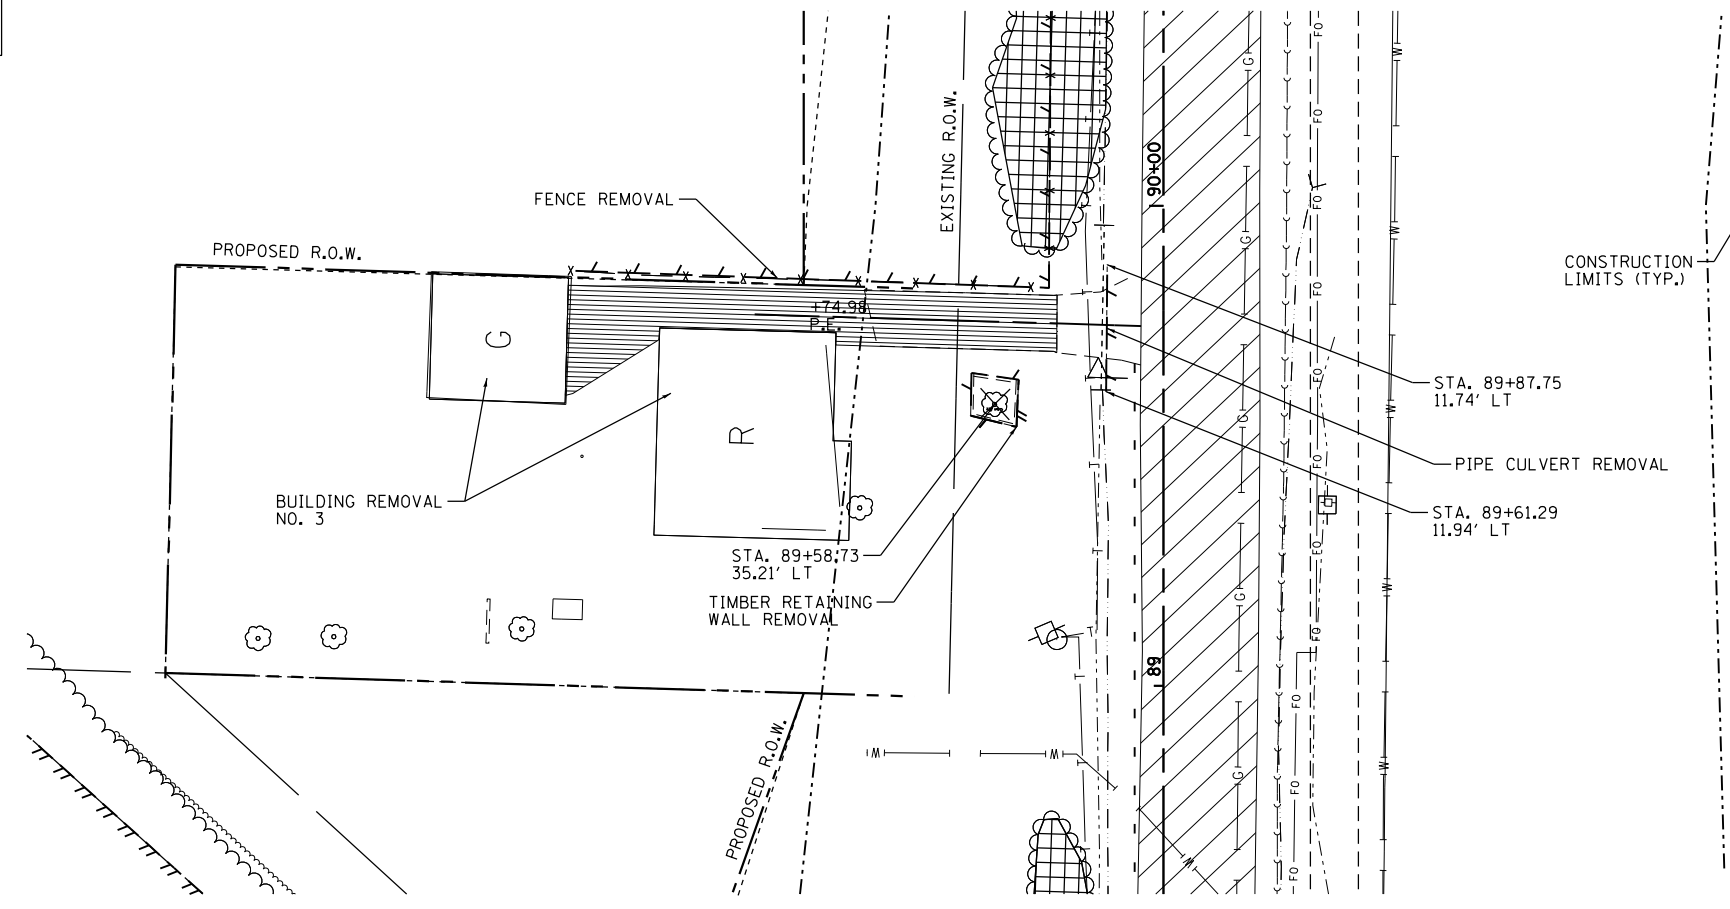

NOTE:  
SEE SHEET 4 OF 9  
FOR REMOVAL ITEMS  
ON ALLEN ROAD.

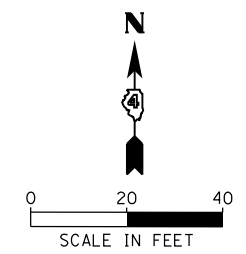

**MAURER-STUTZ**  
ENGINEERS SURVEYORS

FILE NAME =	USER NAME = wlewis	DESIGNED -	REVISED -
S:\237\2013\23713009\00\AllenRdPh11\CADD	CADD Sheets\0468683-sht-rem-ALN5.dgn	DRAWN -	REVISED -
Default	PLOT DATE = 1/24/2014 2:41:32 PM	CHECKED -	REVISED -
		DATE -	REVISED -

**STATE OF ILLINOIS  
DEPARTMENT OF TRANSPORTATION**

**ALLEN ROAD IMPROVEMENTS  
REMOVAL PLAN SHEET - ALLEN ROAD**

SCALE: SHEET 5 OF 9 SHEETS STA. TO STA.

F.A.U. RTE.	SECTION	COUNTY	TOTAL SHEETS	SHEET NO.
6584	105: (72-7HB)BY	PEORIA	487	75
6585				

CONTRACT NO. 68683

ILLINOIS FED. AID PROJECT