


NOTE:  
SEE TRAFFIC SIGNAL  
PLAN SHEETS FOR  
EXISTING TRAFFIC SIGNAL  
AND EQUIPMENT REMOVAL


**LEGEND**

- PAVEMENT REMOVAL
- PAVED SHOULDER REMOVAL
- DRIVEWAY PAVEMENT REMOVAL
- MEDIAN REMOVAL
- TREE REMOVAL
- BUTT JOINT REMOVAL

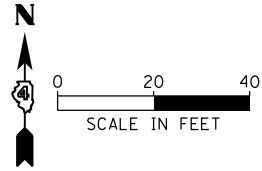

**SOUTH BOUND RAMPS**

**NORTH BOUND RAMPS**

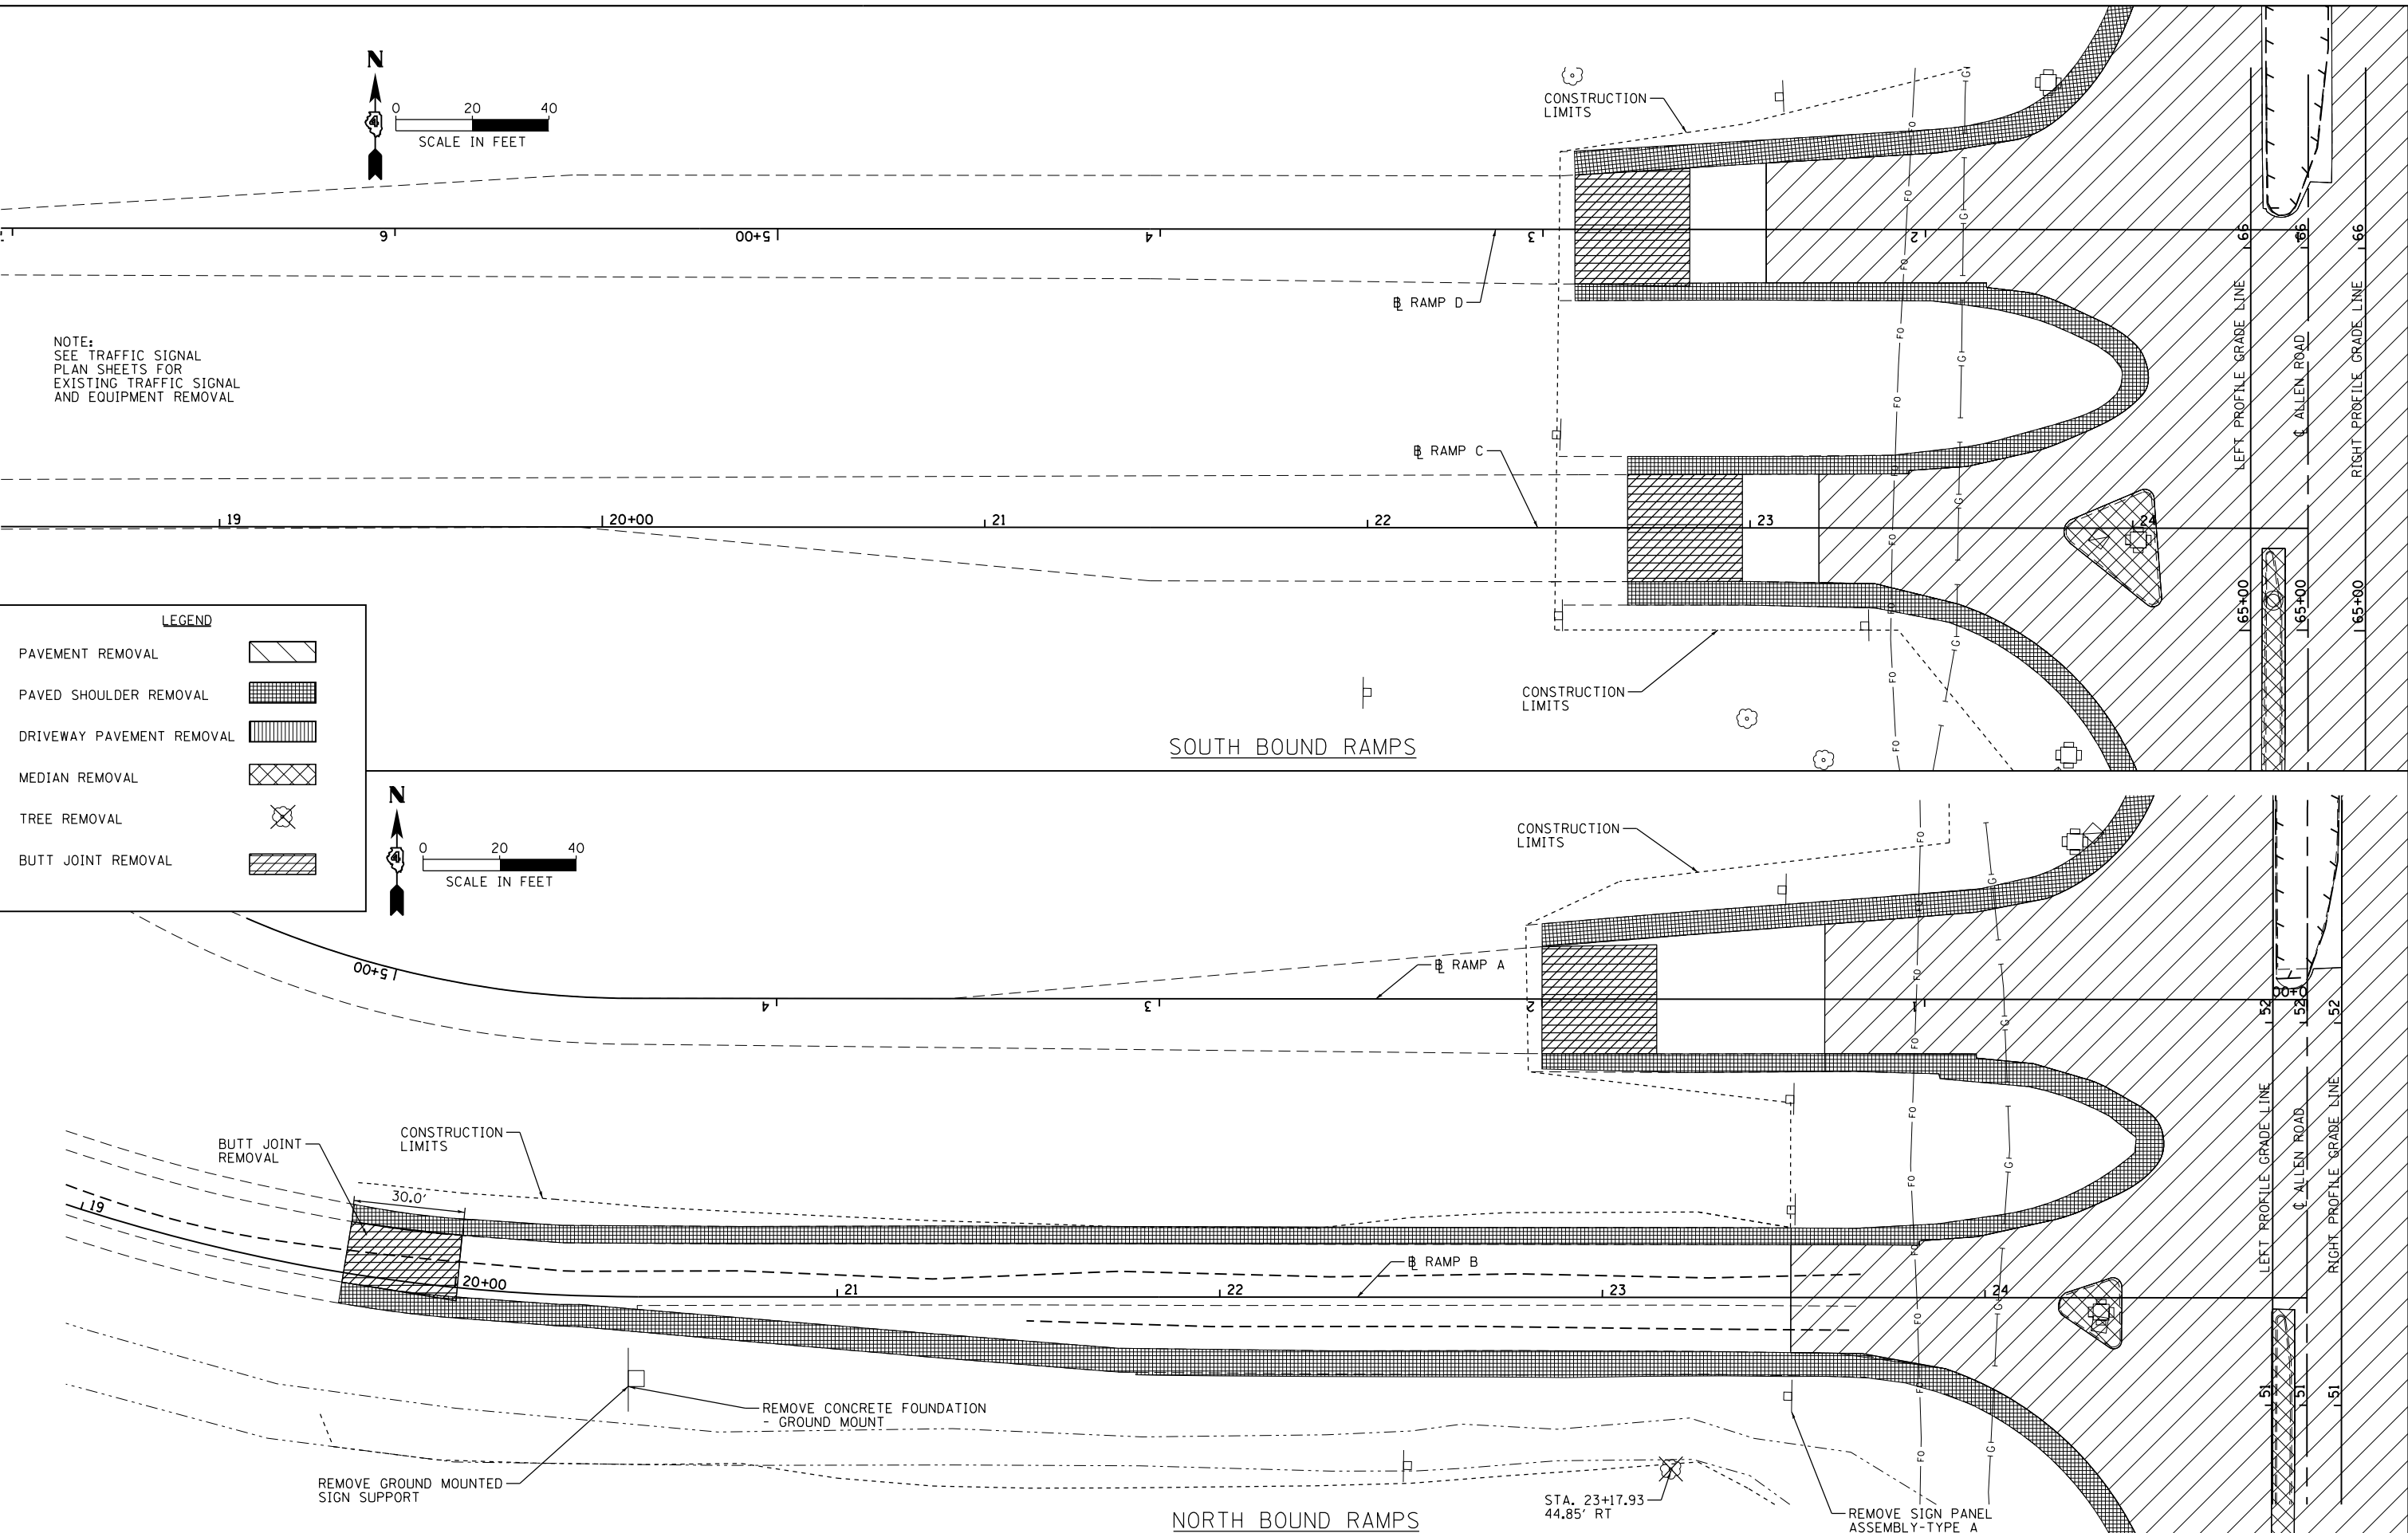

**MAURER-STUTZ**  
ENGINEERS SURVEYORS

FILE NAME =	USER NAME = wllewis	DESIGNED -	REVISED -
S:\237\2013\23713009\00\A11enRdPh11\CADD	CADD Sheets\0468683-sht-rem-IL6.dgn	DRAWN -	REVISED -
Default	PLOT SCALE = 40.0000' / in.	CHECKED -	REVISED -
	PLOT DATE = 1/24/2014 2:41:57 PM	DATE -	REVISED -

**STATE OF ILLINOIS  
DEPARTMENT OF TRANSPORTATION**

<b>ALLEN ROAD IMPROVEMENTS REMOVAL PLAN SHEET - IL RTE 6 RAMPS</b>			
SCALE:	SHEET 6	OF 9 SHEETS	STA. TO STA.

F.A.U. RTE.	SECTION	COUNTY	TOTAL SHEETS	SHEET NO.
6584	105: (72-7HB)BY	PEORIA	487	76
6585		CONTRACT NO. 68683		

ILLINOIS FED. AID PROJECT