
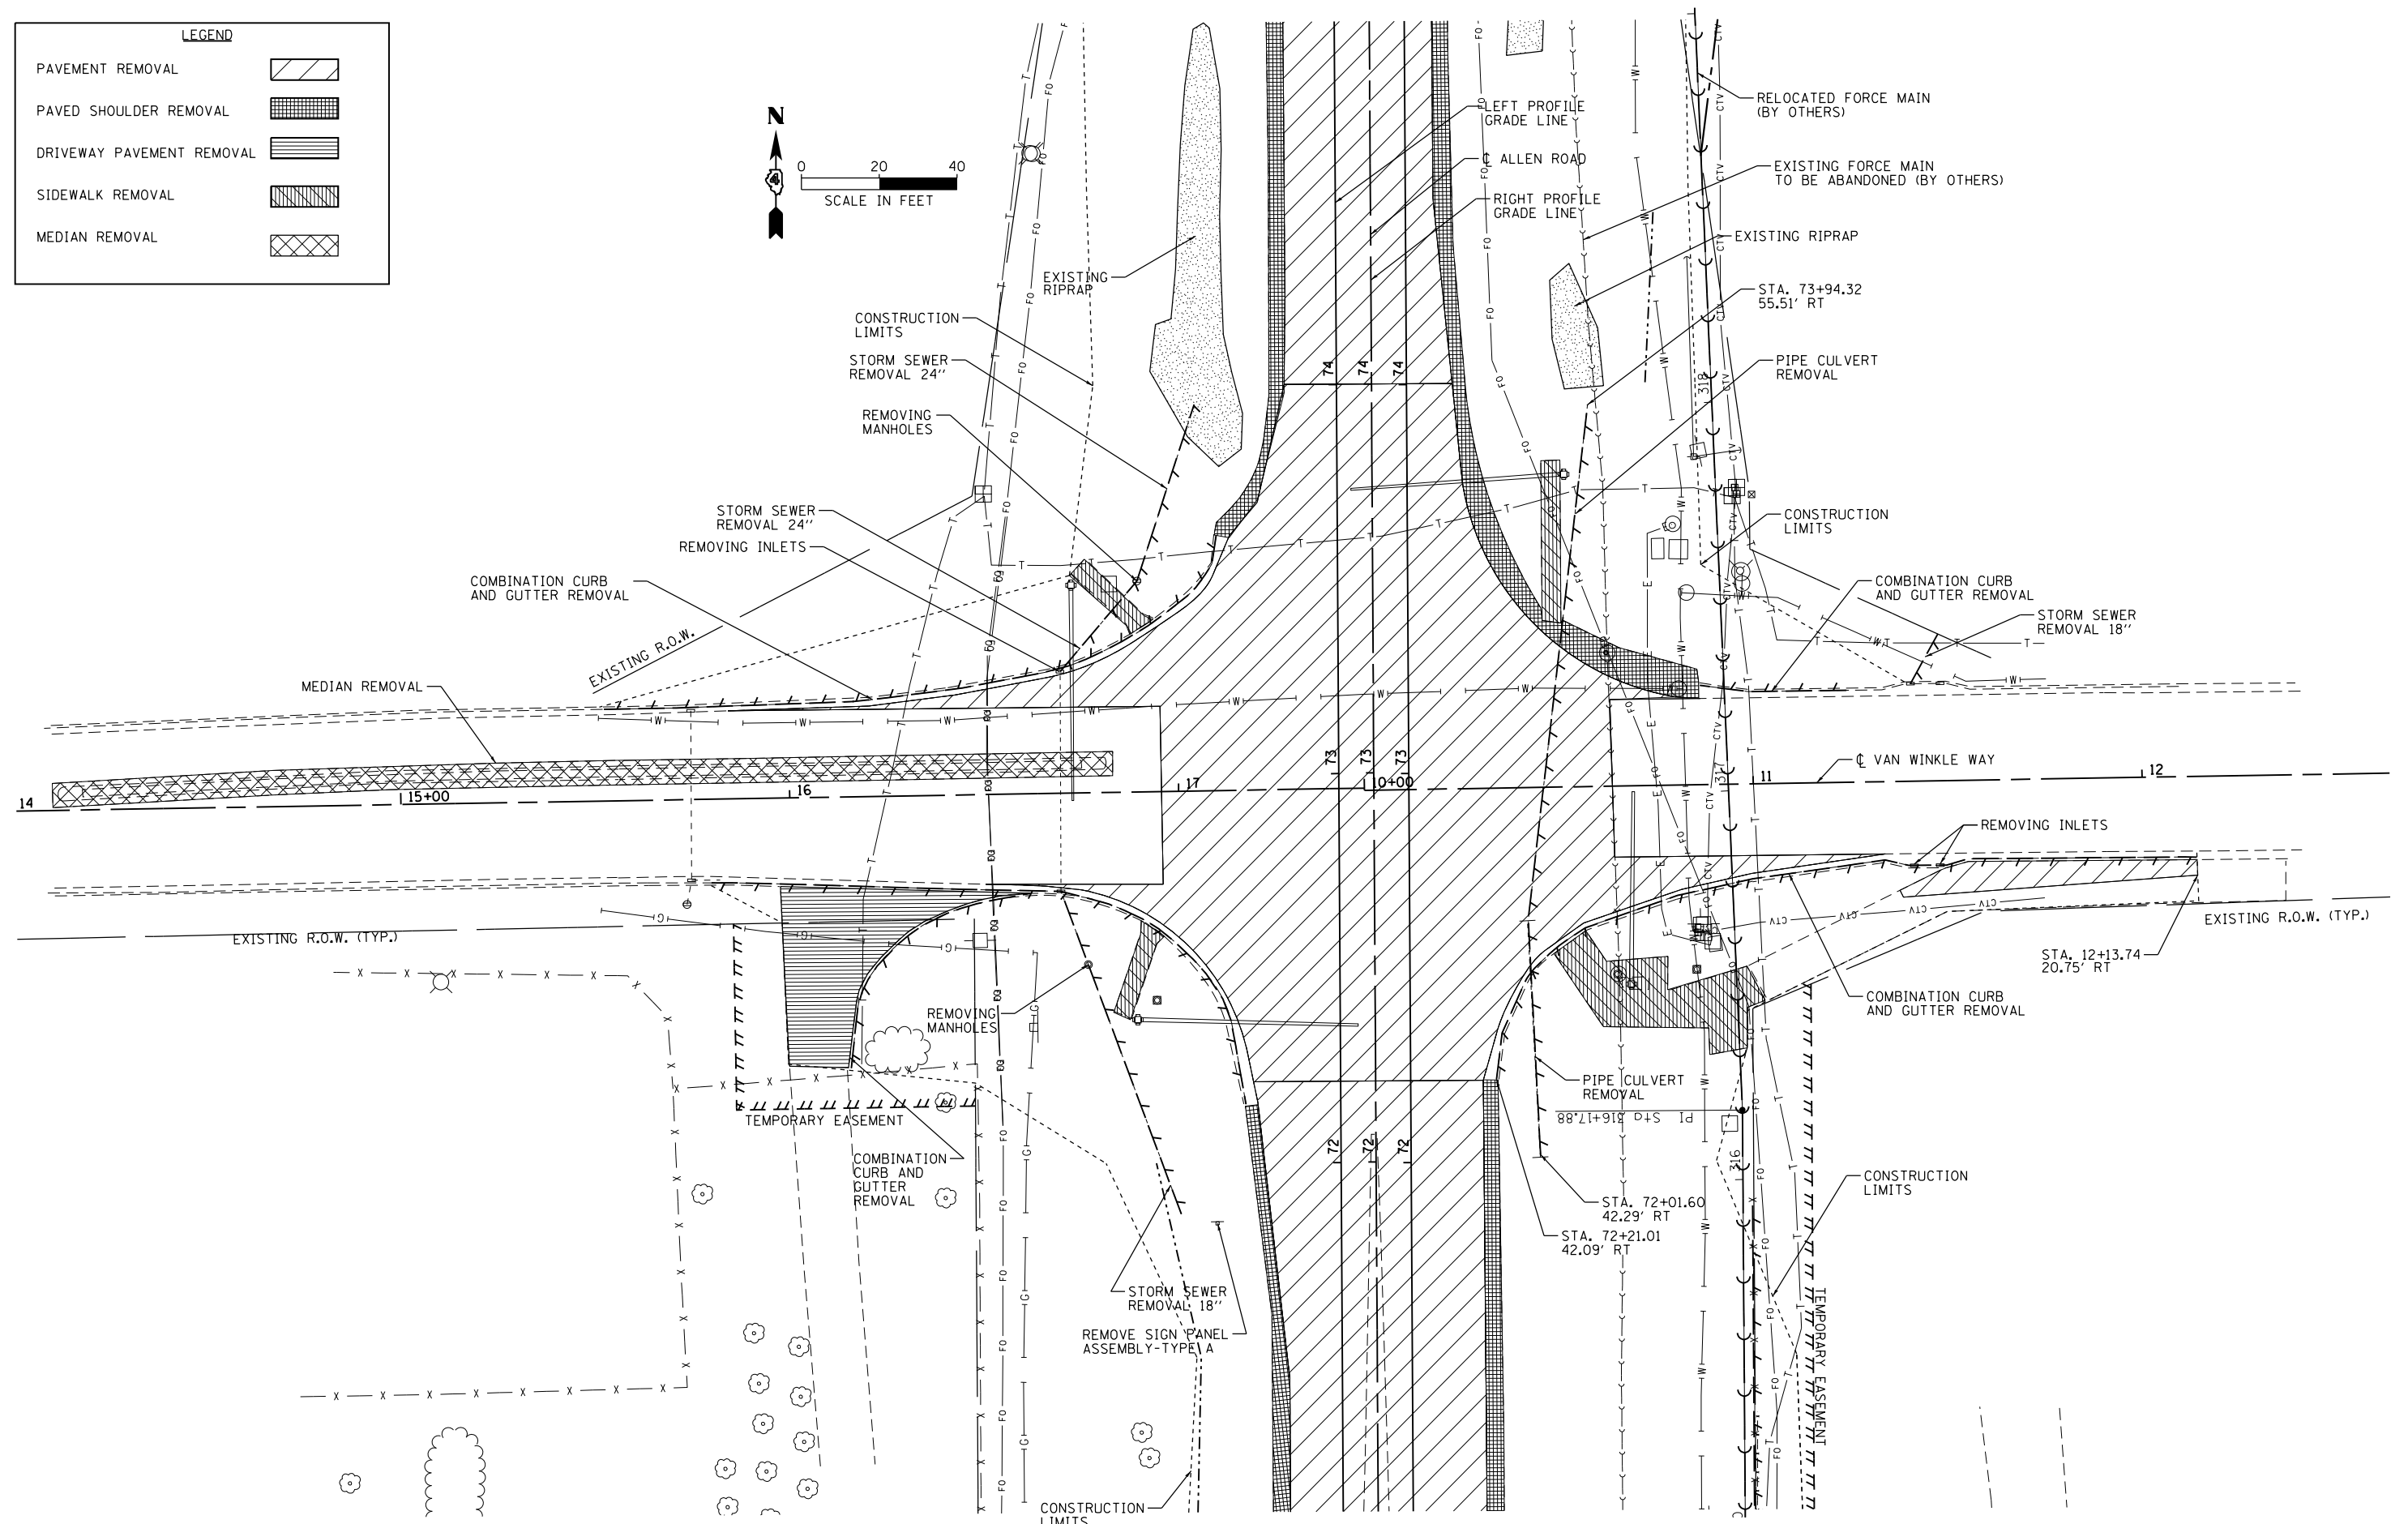


LEGEND	
PAVEMENT REMOVAL	
PAVED SHOULDER REMOVAL	
DRIVEWAY PAVEMENT REMOVAL	
SIDEWALK REMOVAL	
MEDIAN REMOVAL	

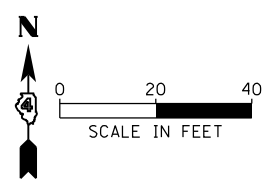

MAURER-STUTZ
ENGINEERS SURVEYORS

FILE NAME =	USER NAME = wlewis	DESIGNED -	REVISED -
S:\237\2013\23713009\00\A11enRdPh11\CADD	CADD Sheets\0468683-sht-rem-VANWINKLE.dgn	DRAWN -	REVISED -
Default	PLOT SCALE = 40.0000' / in.	CHECKED -	REVISED -
	PLOT DATE = 1/24/2014 2:41:59 PM	DATE -	REVISED -

**STATE OF ILLINOIS
DEPARTMENT OF TRANSPORTATION**

**ALLEN ROAD IMPROVEMENTS
REMOVAL PLAN SHEET - VAN WINKLE WAY**

SCALE: SHEET 7 OF 9 SHEETS STA. TO STA.

F.A.U. R.T.E.	SECTION	COUNTY	TOTAL SHEETS	SHEET NO.
6584	105; (72-7HB)BY	PEORIA	487	77
6585				CONTRACT NO. 68683

ILLINOIS FED. AID PROJECT