


NOTE:  
STATIONS AND OFFSETS  
ARE BASED ON THE  
CL ALTA LANE ALIGNMENT  
THIS SHEET ONLY

LEGEND	
PAVEMENT REMOVAL	
PAVED SHOULDER REMOVAL	
DRIVEWAY PAVEMENT REMOVAL	
TREE REMOVAL, ACRES	
BUTT JOINT REMOVAL	

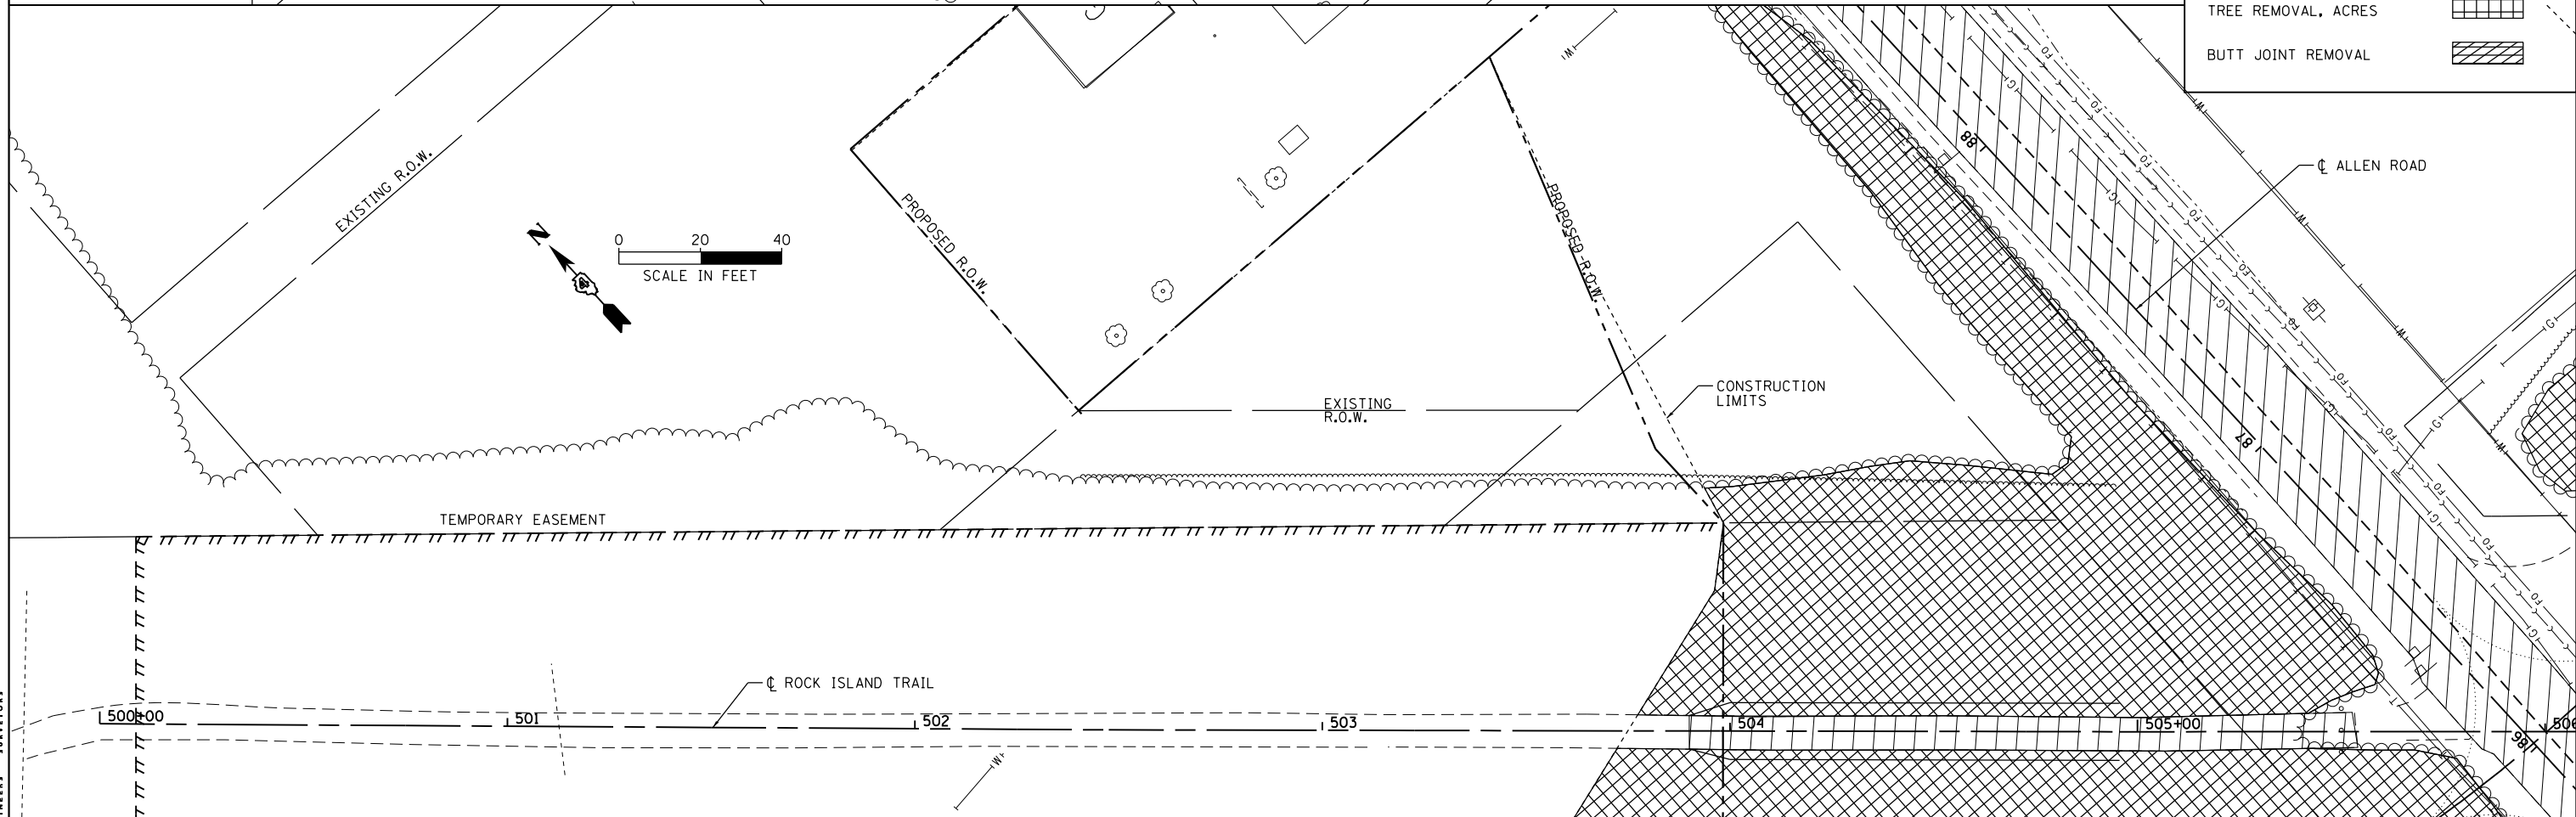

MAURER-STUTZ  
ENGINEERS SURVEYORS

FILE NAME =	USER NAME = wlewis	DESIGNED -	REVISED -
S:\237\2013\23713009\00\11enRdPh11\CADD	CADD Sheets\0468683-sht-rem-ALTA.LNI.dgn	DRAWN -	REVISED -
Default	PLOT SCALE = 40.0000' / in.	CHECKED -	REVISED -
	PLOT DATE = 1/24/2014 2:42:01 PM	DATE -	REVISED -

**STATE OF ILLINOIS  
DEPARTMENT OF TRANSPORTATION**

<b>ALLEN ROAD IMPROVEMENTS REMOVAL PLAN SHEET - ALTA LANE</b>			
SCALE:	SHEET 8	OF 9 SHEETS	STA. TO STA.

F.A.U. RTE.	SECTION	COUNTY	TOTAL SHEETS	SHEET NO.
6584	105; (72-7H)BY	PEORIA	487	78
6585				

CONTRACT NO. 68683  
ILLINOIS FED. AID PROJECT