


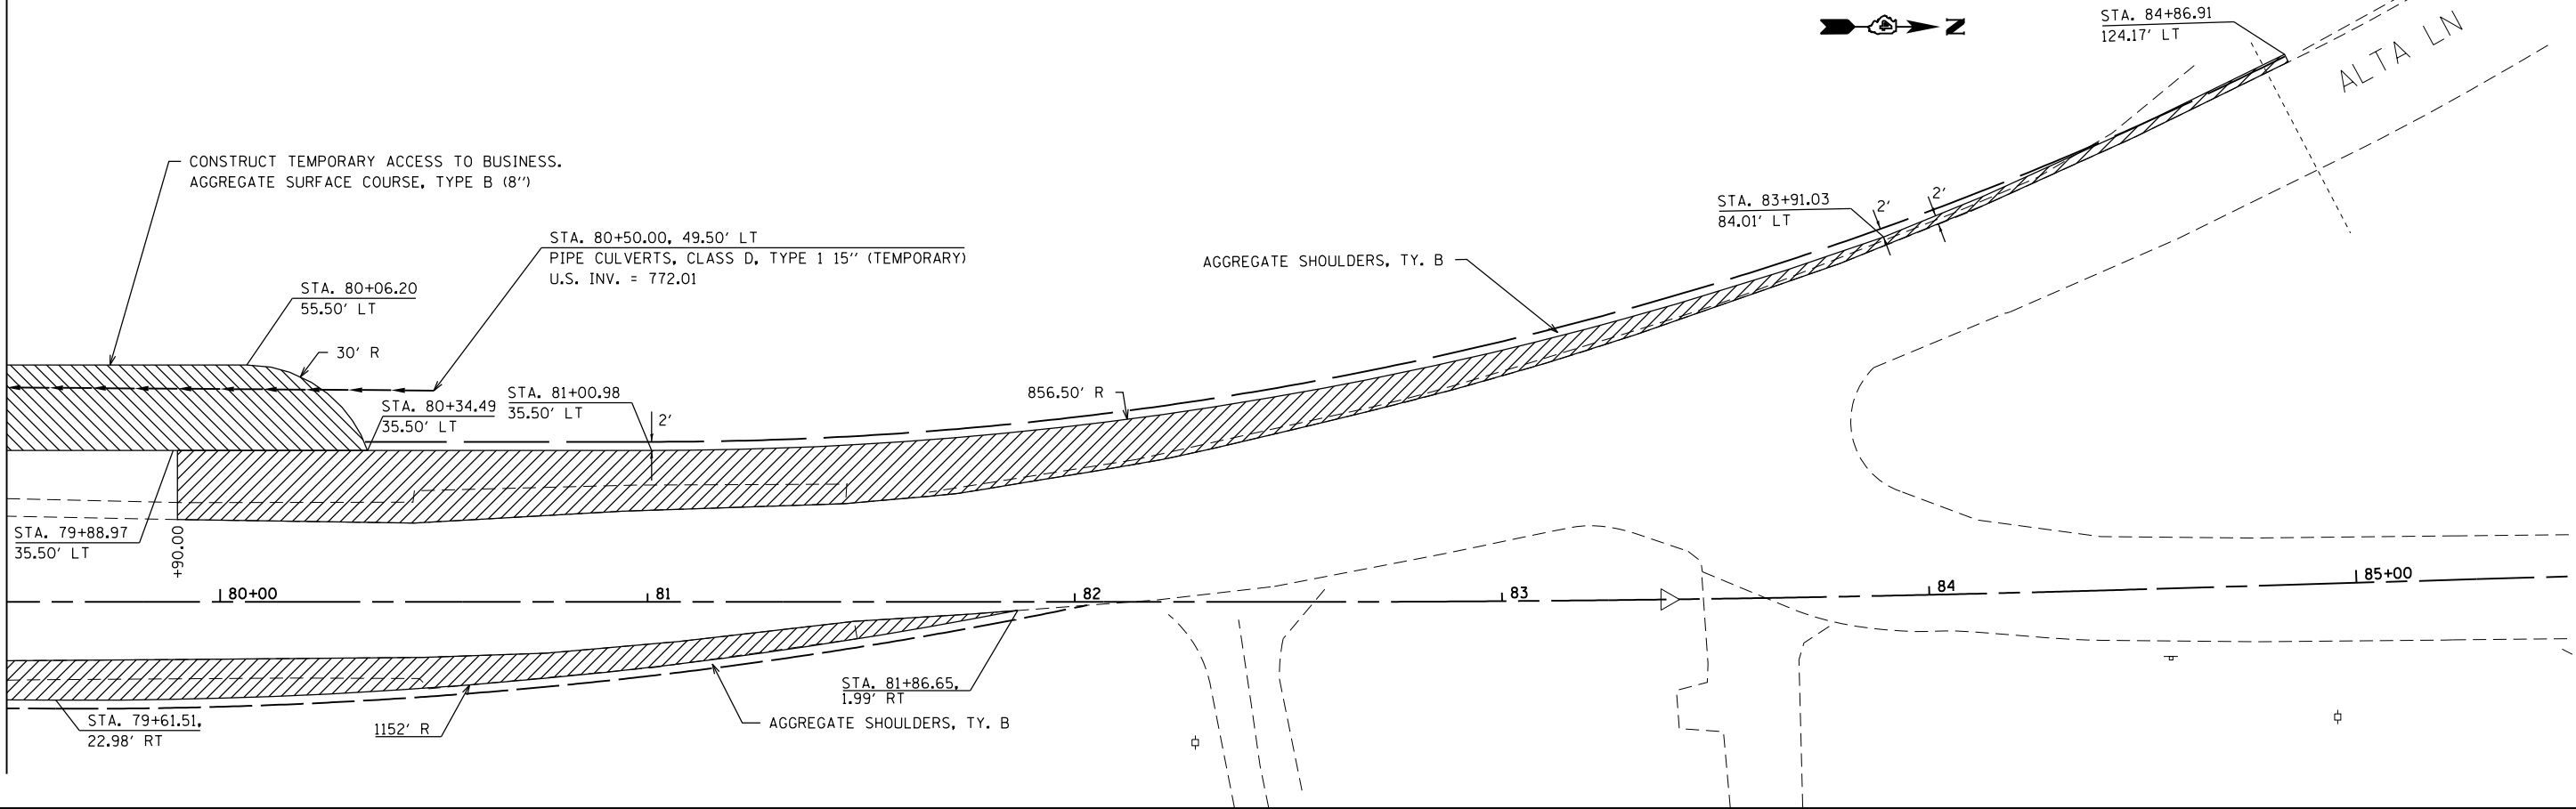


MATCHLINE STA. 79+50



LEGEND

| | |
|--|--------------------------------|
| | TEMPORARY PAVEMENT |
| | AGGREGATE FOR TEMPORARY ACCESS |

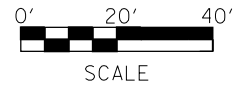

| | | | |
|--|-----------------------------|------------|-----------|
| FILE NAME = | USER NAME = aubreys | DESIGNED - | REVISED - |
| ct:\pw\work\p\dot\aubreys\d0346345\0468683-staging.dgn | | DRAWN - | REVISED - |
| Pre Stage | PLOT SCALE = 40.0000' / in. | CHECKED - | REVISED - |
| | PLOT DATE = 1/29/2014 | DATE - | REVISED - |

**STATE OF ILLINOIS
DEPARTMENT OF TRANSPORTATION**

| | | | |
|-----------------------|-------|-----------|--------------|
| PRE-STAGE PLAN | | | |
| SCALE: | SHEET | OF SHEETS | STA. TO STA. |

| | | | | |
|---------------------------|---------------------------|--------|--------------|-----------|
| F.A.U. RTE. | SECTION | COUNTY | TOTAL SHEETS | SHEET NO. |
| 6584 | 105; (72-7H)BY | PEORIA | 487 | 104 |
| 6585 | CONTRACT NO. 68683 | | | |
| ILLINOIS FED. AID PROJECT | | | | |