



TEMPORARY CABLE DIAGRAM

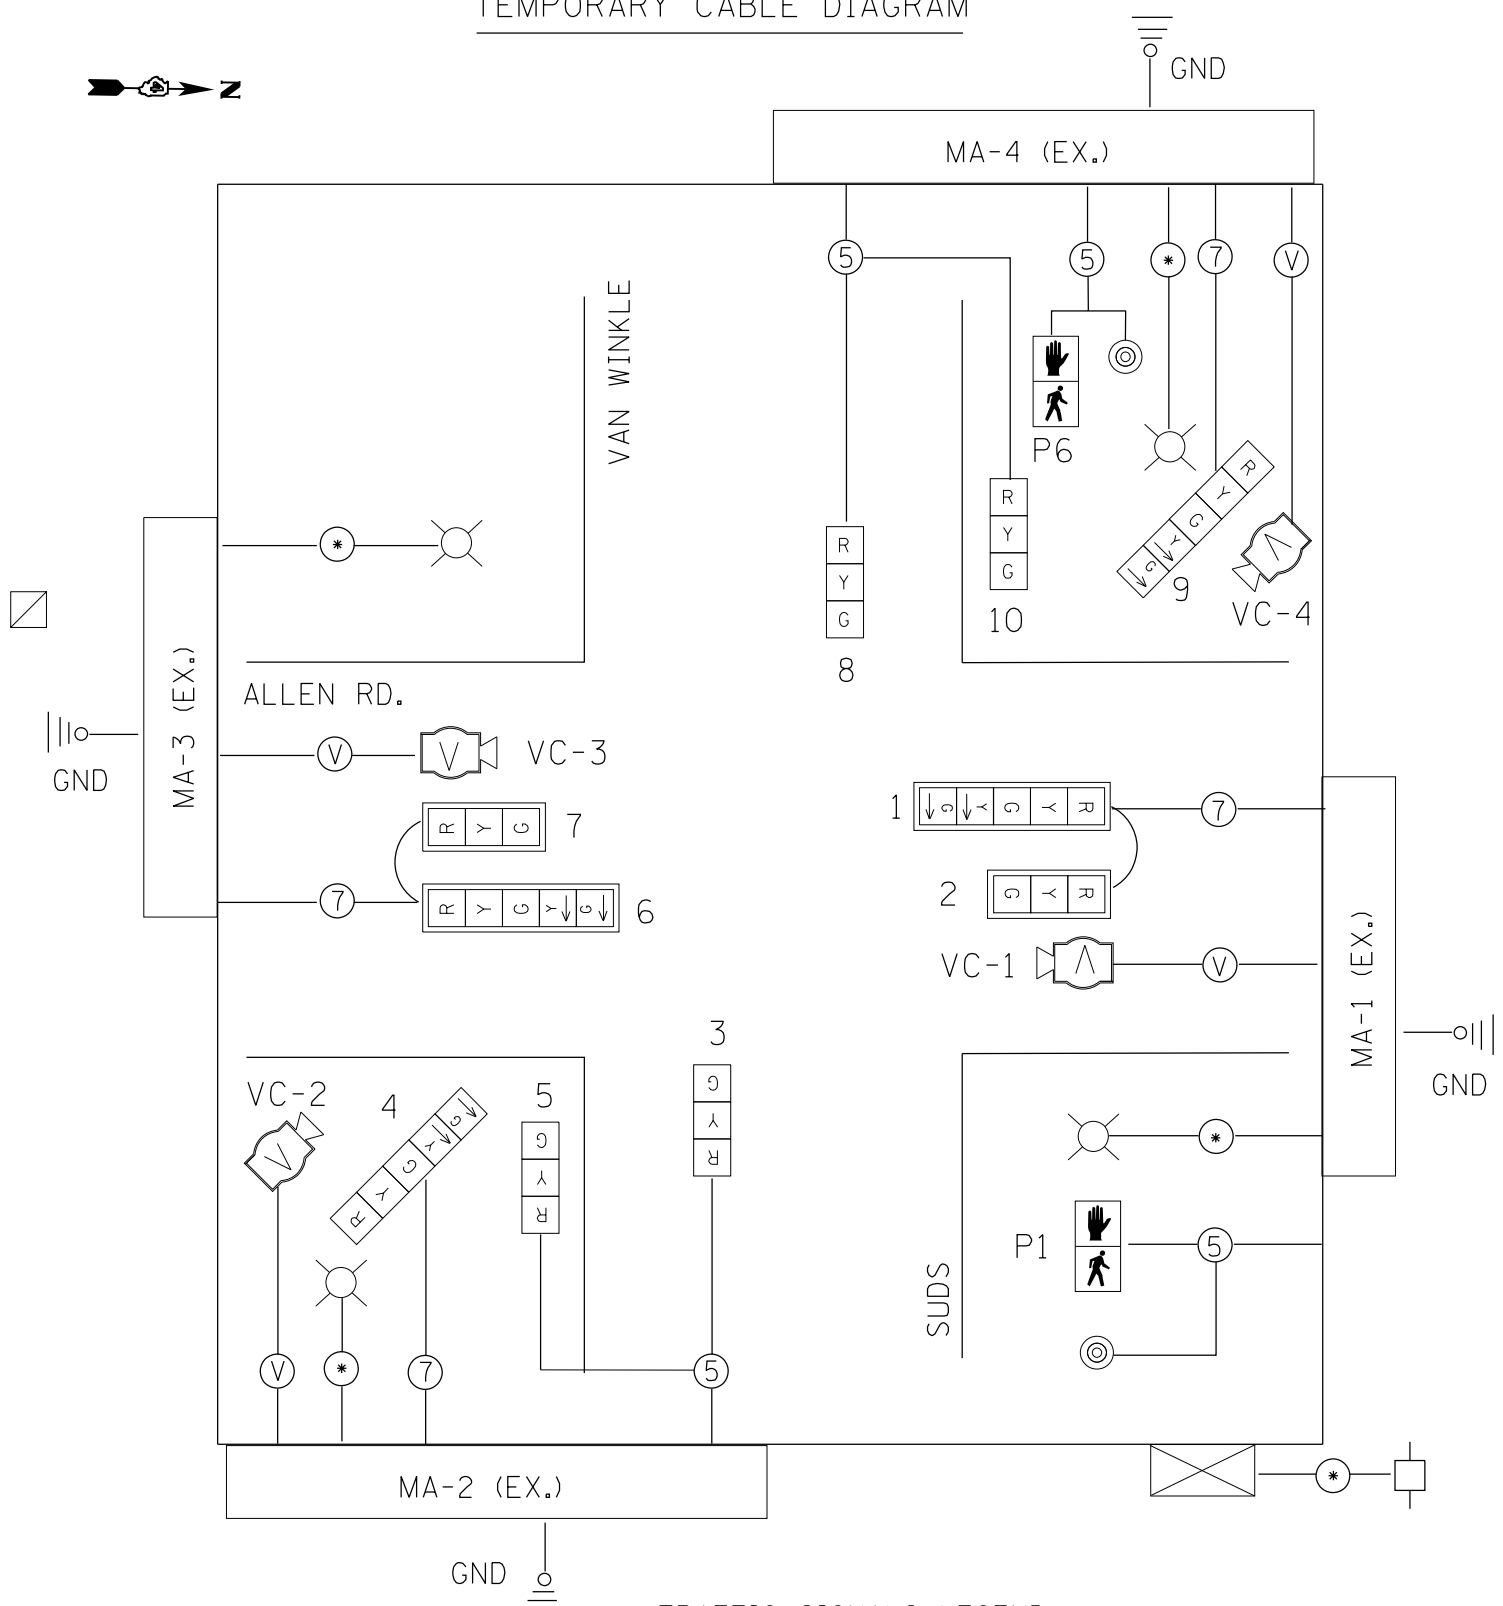

TEMPORARY PHASE DIAGRAM

NAME OF INTERSECTION ALLEN RD & VAN WINKLE
 EXISTING CONTROLLER: ECONOLITE ASC/2S (TS-2)
 TYPE IV CABINET, TS-2 BACKPANEL, STANDARD PHASING

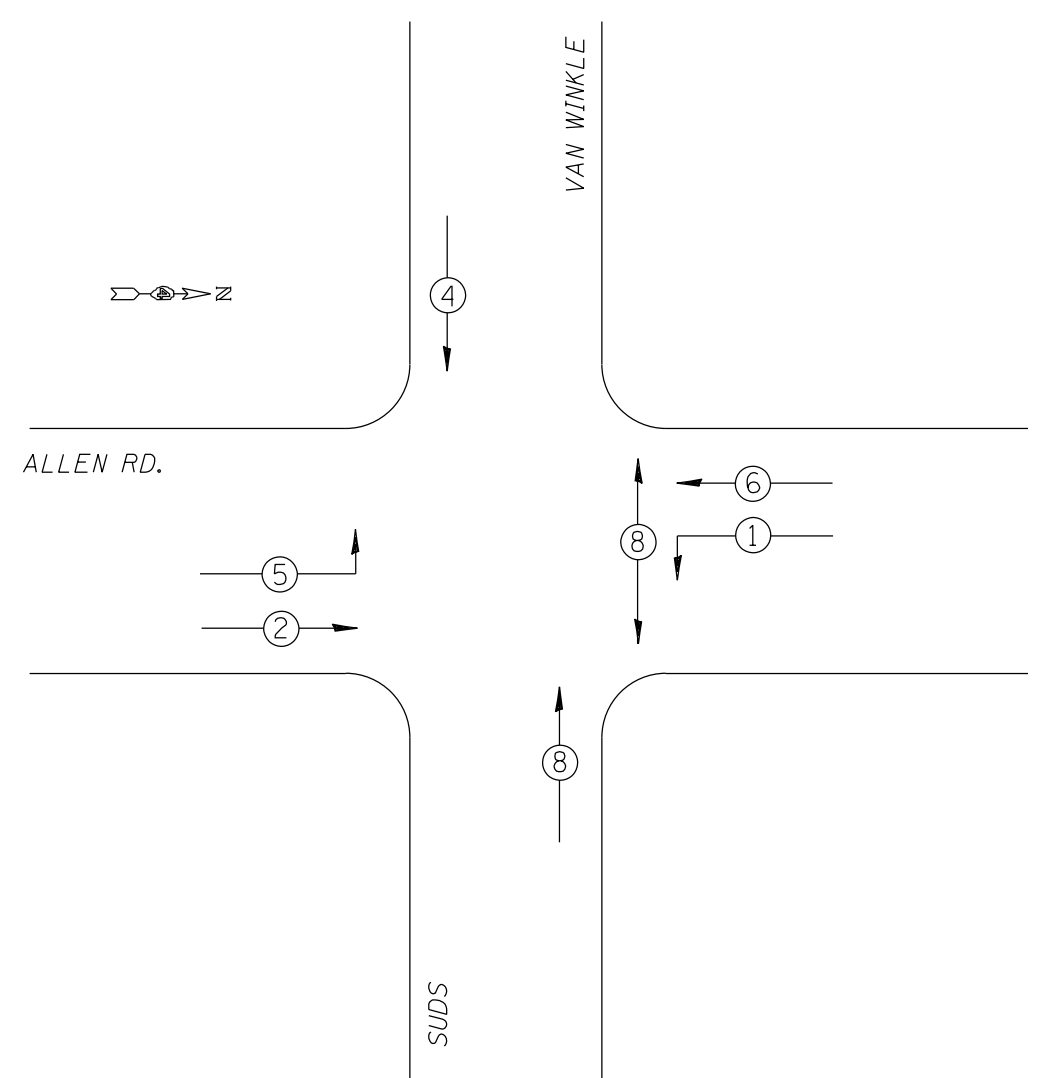

TRAFFIC SIGNALS LEGEND

- TEMP. CONTROLLER (UTILIZE EX. CONT)
- EX. 3 SEC. SIGNAL HEAD W/BACKPLATE
- EX. 3 SEC. SIGNAL HEAD
- TEMP. 5/C NO. 14 SIGNAL CABLE
- TEMP. VIDEO DETECTION CABLE
- TEMP. CABLE (1/C NO. 6) X 3
- TEMP. SERVICE INSTALLATION
- TEMP. VIDEO DETECTION CAMERA UTILIZE EX. CAMERAS

LEGEND

- VEHICULAR MOVEMENT
- PEDESTRIAN MOVEMENT
- * NUMBER REFERS TO ASSOCIATED PHASE