


DATE	
BY	
FINAL SURVEY	SURVEYED
NOTE BOOK	PLOTTED
NO.	TEMPLATE
	AREAS
	CHECKED

DATE	
BY	
ORIGINAL SURVEY	SURVEYED
NOTE BOOK	PLOTTED
NO.	TEMPLATE
	AREAS
	CHECKED

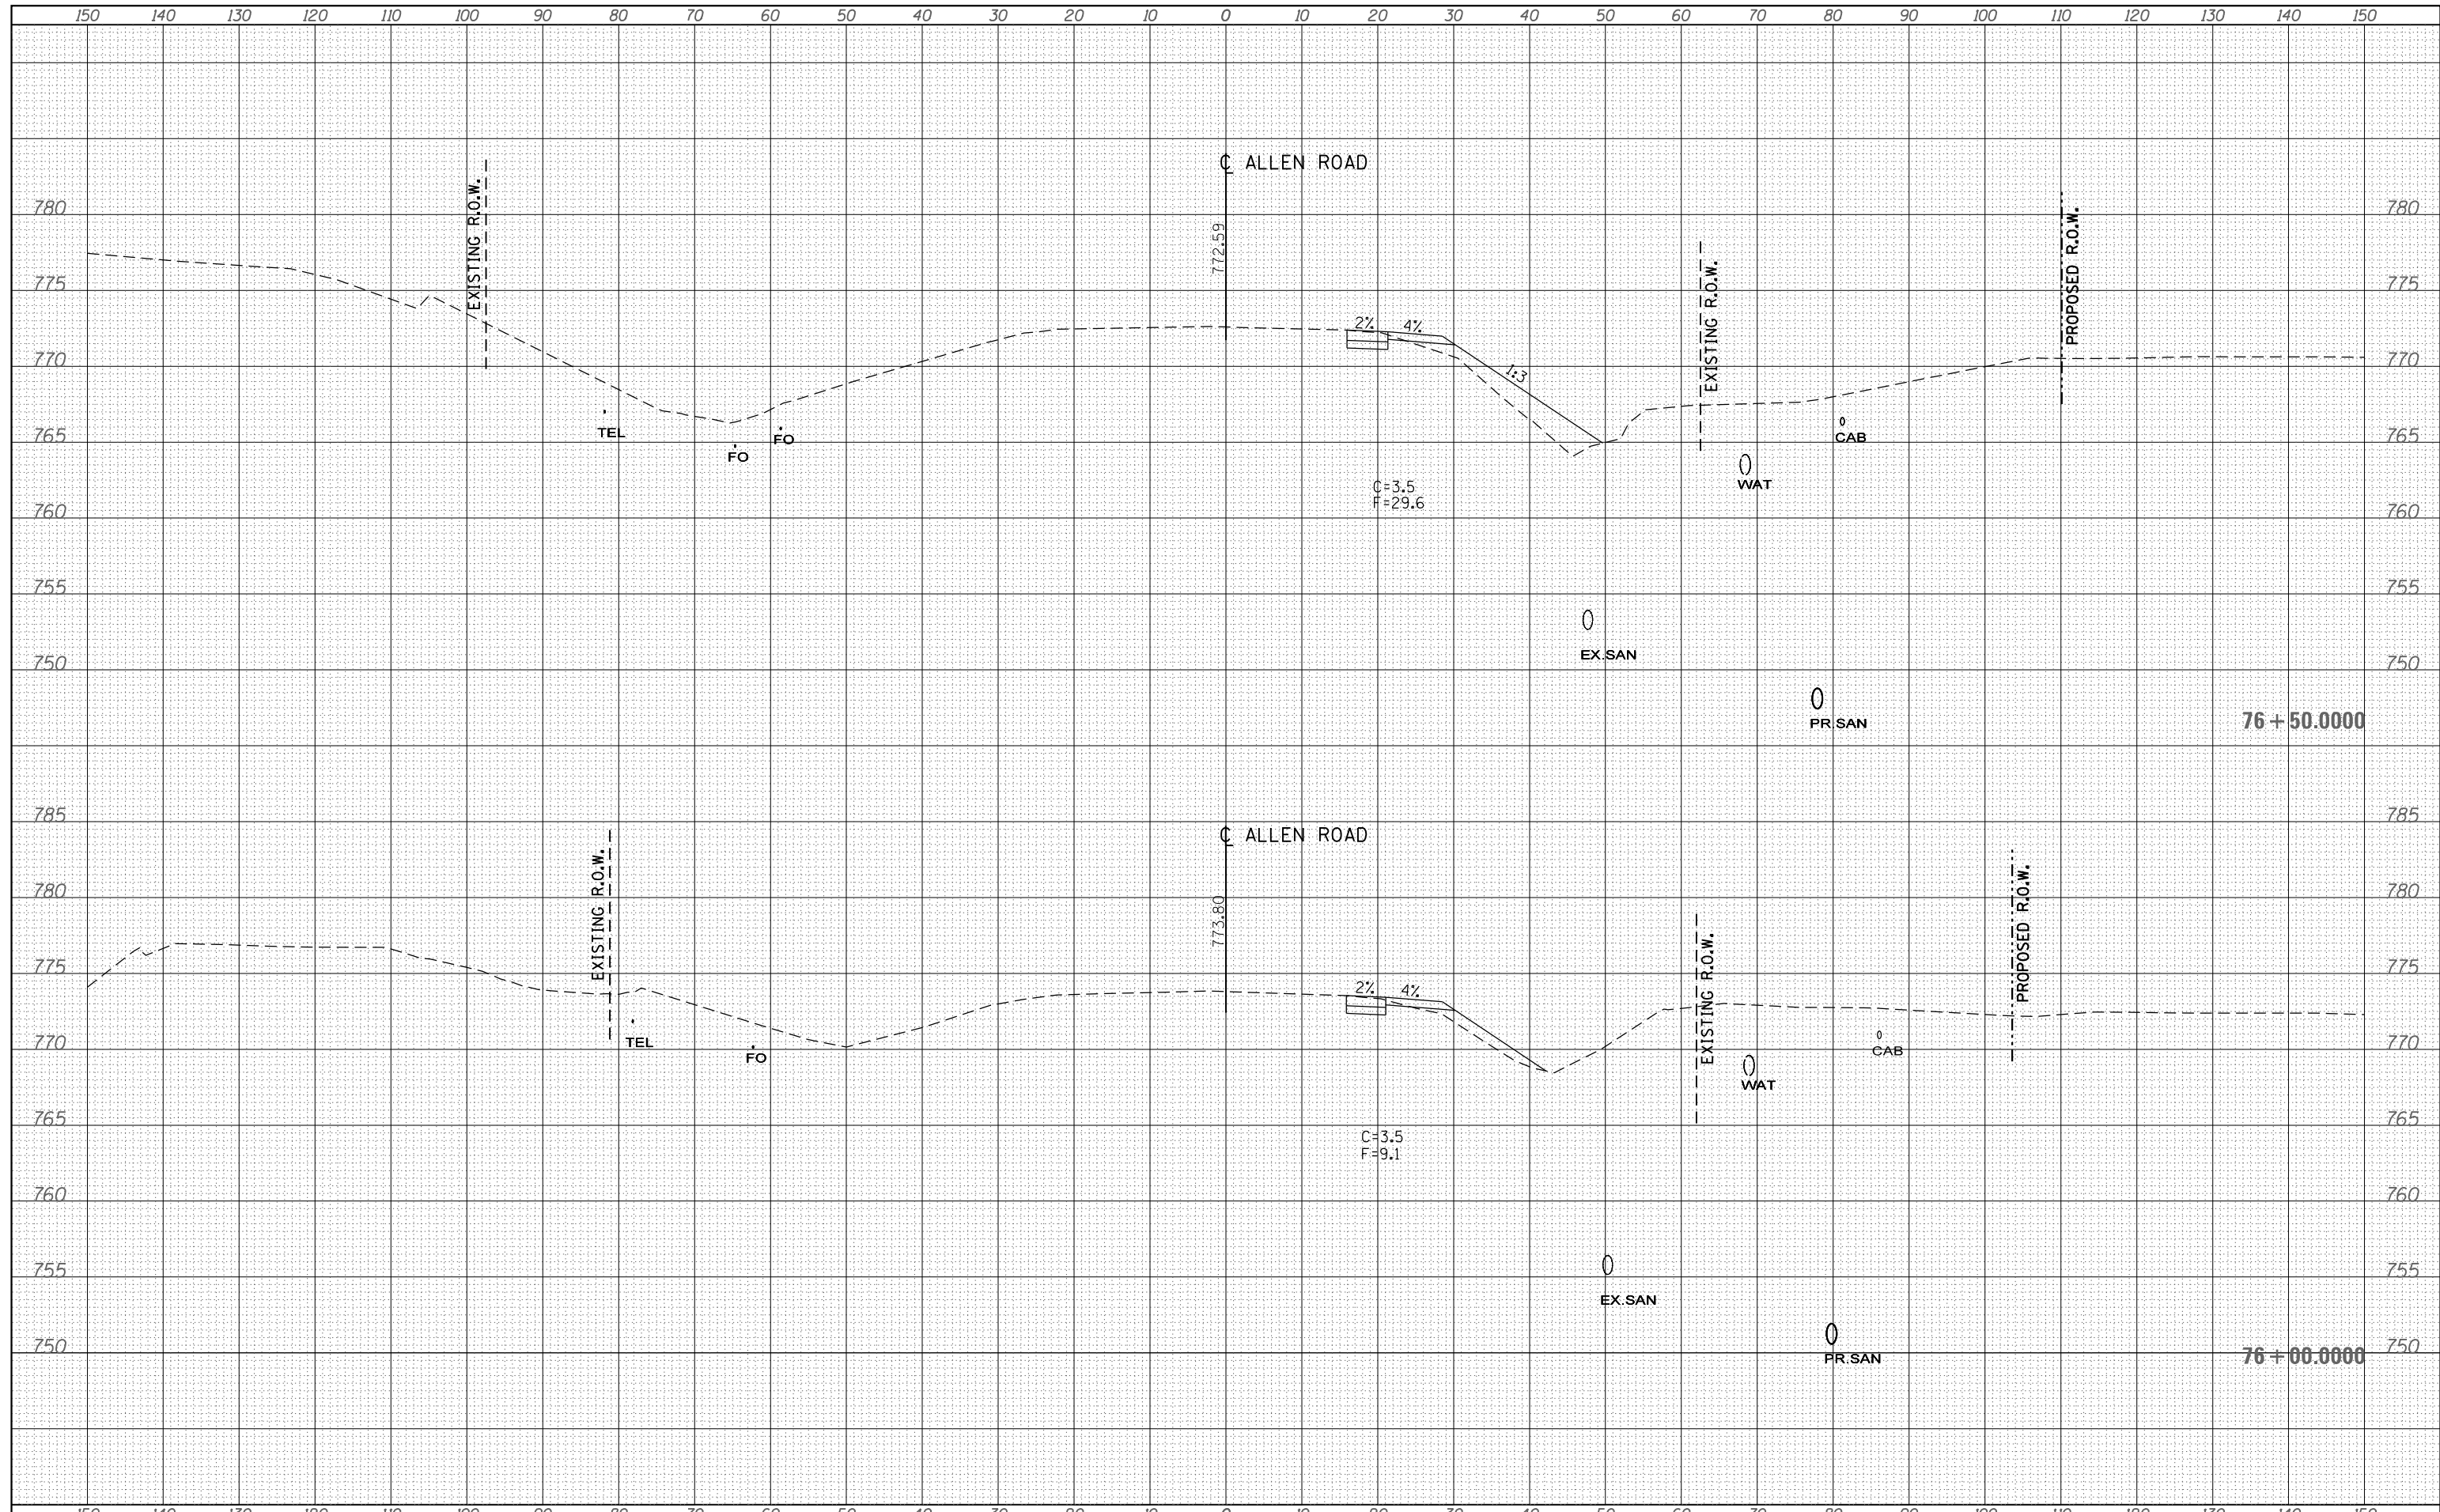

FILE NAME =	USER NAME = aubreys	DESIGNED -	REVISED -	STATE OF ILLINOIS DEPARTMENT OF TRANSPORTATION	PRE-STAGE ALLEN ROAD CROSS SECTIONS			F.A.U. RTE.	SECTION	COUNTY	TOTAL SHEETS	SHEET NO.
S:\GEN\DRIFT\STD\PLNS\SQUAD3\Allen Rd\final staging x secs\0468683-sht-xsc-Allen.dgn	DRAWN -	REVISED -	6584					105; (72-7HB)BY	PEORIA	487	114	
Default	PLOT SCALE = 20.0000' / in.	CHECKED -	REVISED -		6585	CONTRACT NO. 68683						
	PLOT DATE = 1/29/2014	DATE -	REVISED -		SCALE: SHEET OF SHEETS STA. 76+00.0000 TO STA. 76+50.0000			ILLINOIS FED. AID PROJECT				