


DATE	
BY	
FINAL SURVEY NO.	
SURVEYED AREAS CHECKED	
PLOTTED AREAS CHECKED	
TEMPLATE AREAS CHECKED	
NOTE BOOK AREAS CHECKED	

DATE	
BY	
ORIGINAL SURVEY NO.	
SURVEYED AREAS CHECKED	
PLOTTED AREAS CHECKED	
TEMPLATE AREAS CHECKED	
NOTE BOOK AREAS CHECKED	

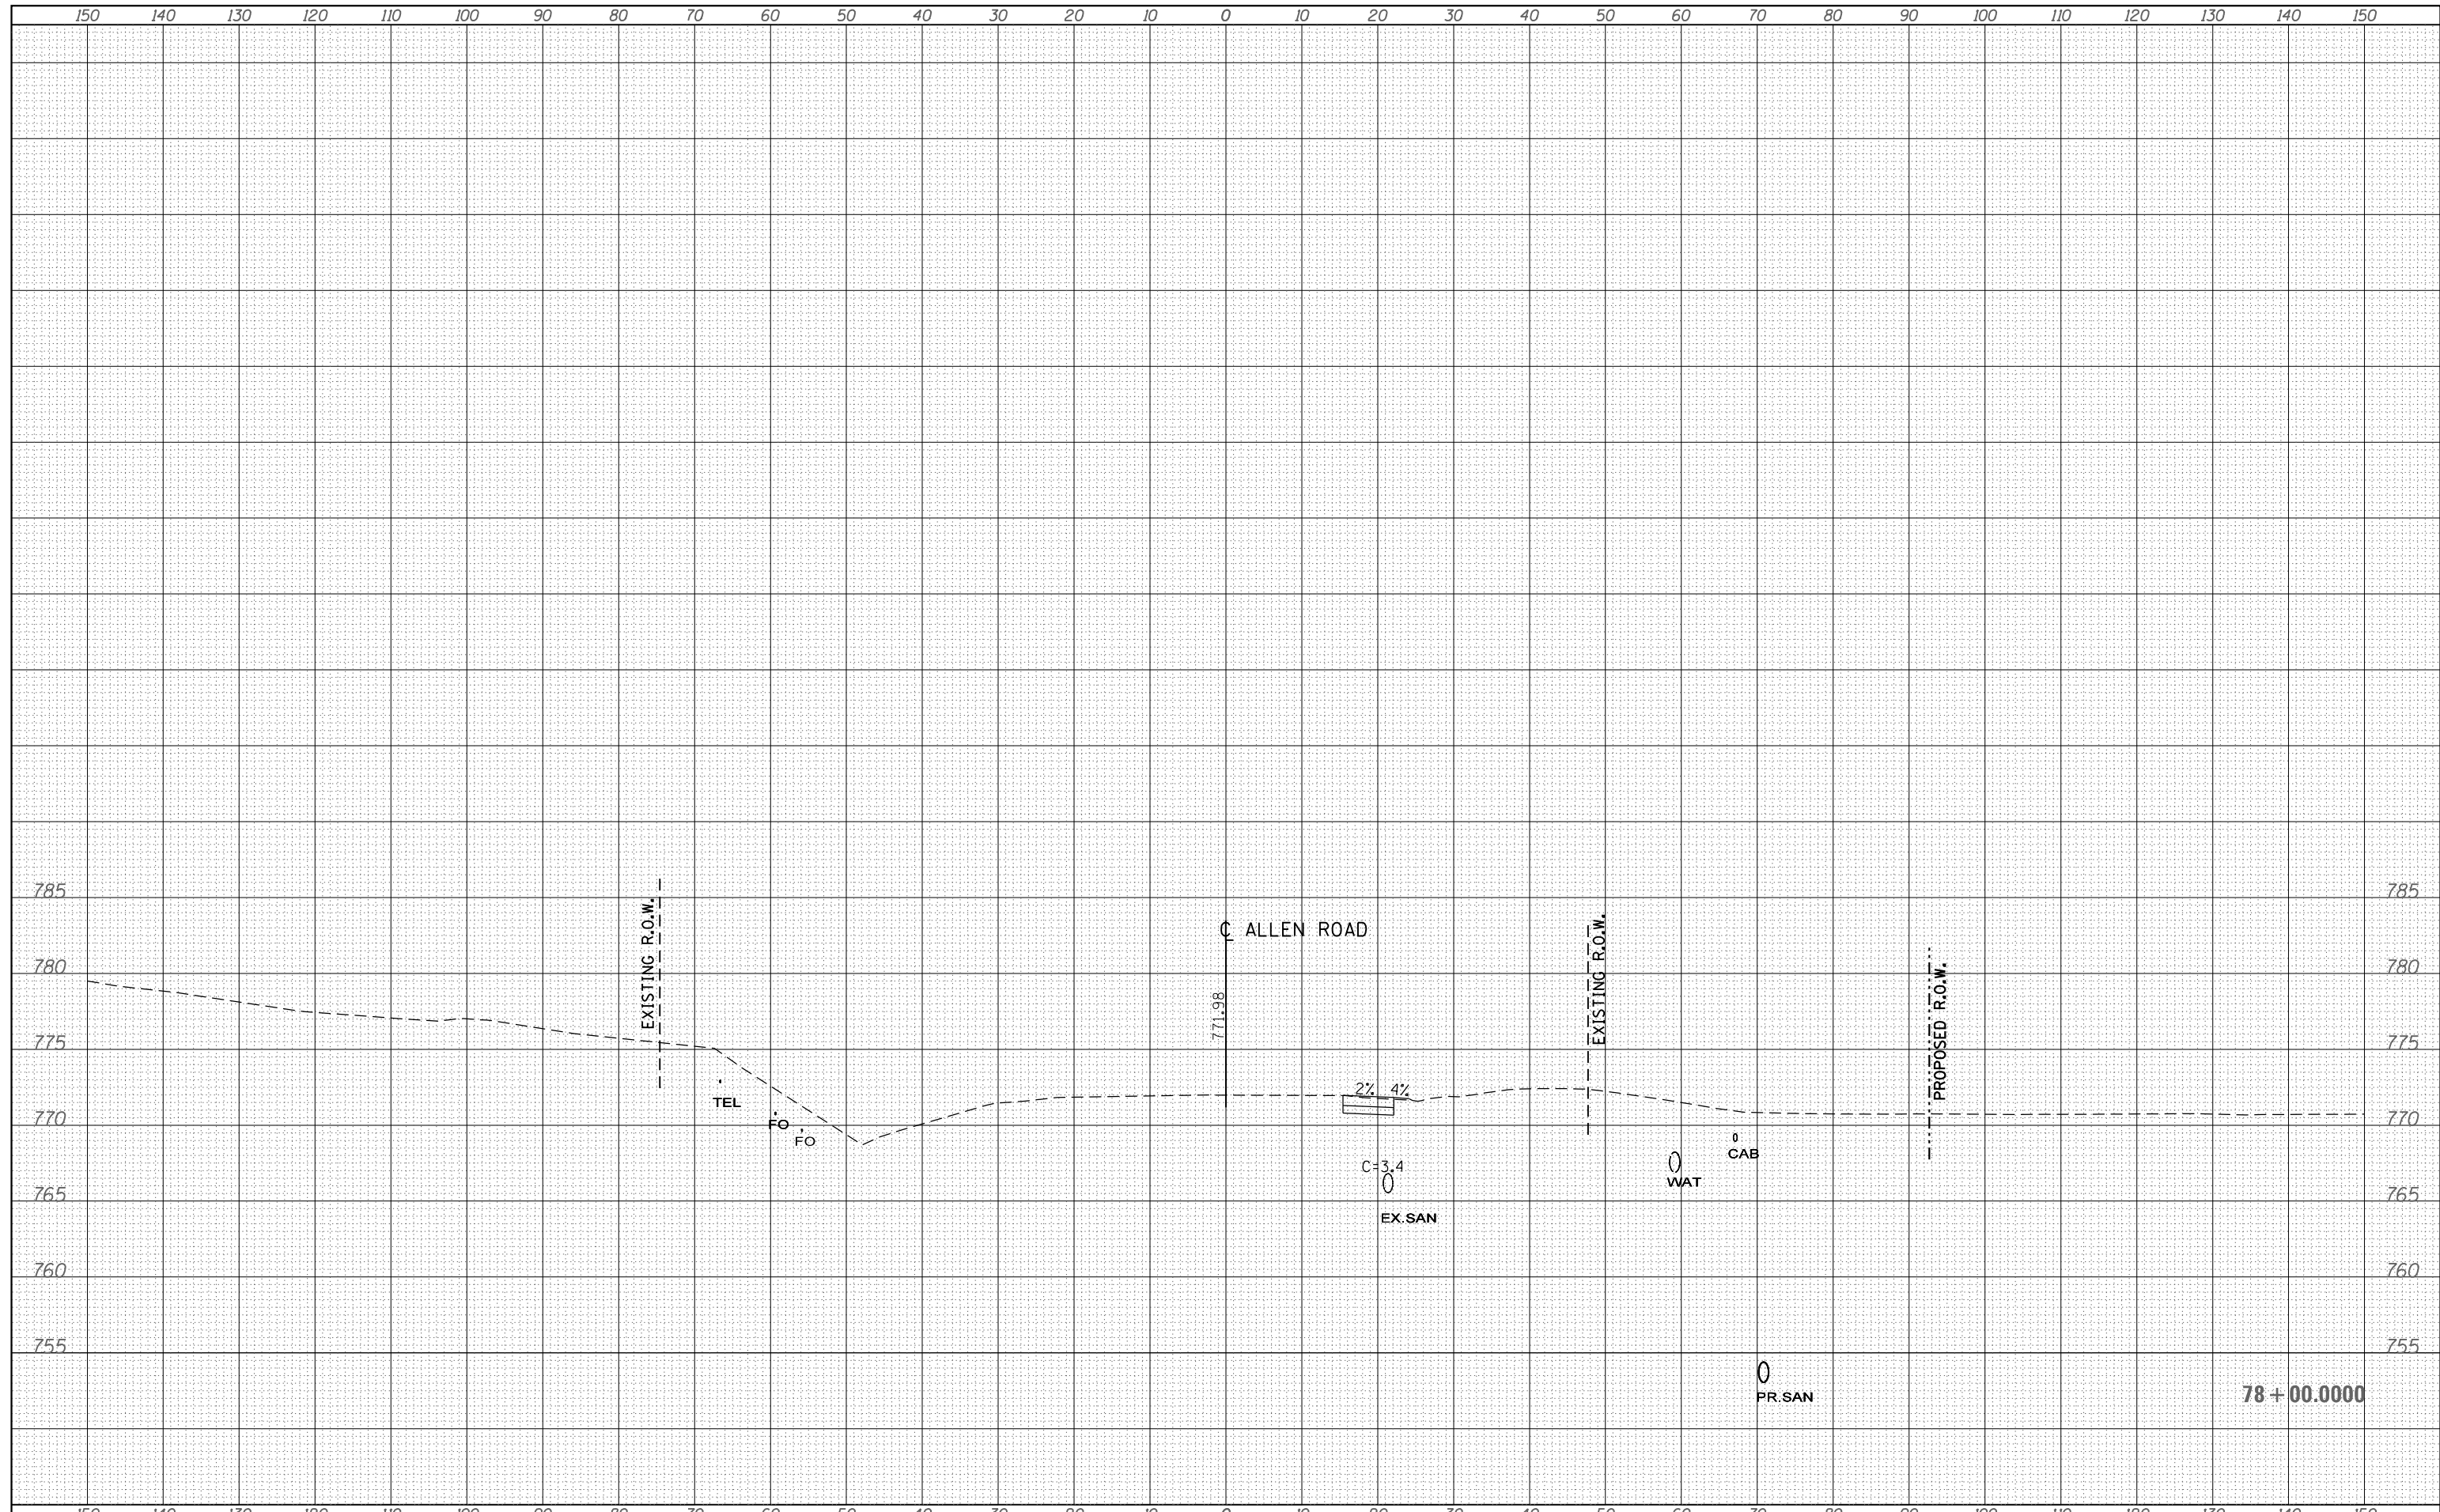

FILE NAME =	USER NAME = aubreys	DESIGNED -	REVISED -	STATE OF ILLINOIS DEPARTMENT OF TRANSPORTATION	PRE-STAGE ALLEN ROAD CROSS SECTIONS		F.A.U. RTE.	SECTION	COUNTY	TOTAL SHEETS	SHEET NO.	
S:\GEN\DRIFT\STD\PLNS\SQUAD3\Allen Rd\final staging x secs\0468683-sht-xsc-Allen.dgn		DRAWN -	REVISED -		SCALE:	SHEET	OF	SHEETS	STA. 78+00.0000	TO STA. 78+26.5800	6584	117
Default		CHECKED -	REVISED -								6585	117
	PLOT DATE = 1/29/2014	DATE -	REVISED -								ILLINOIS FED. AID PROJECT CONTRACT NO. 68683	