


DATE	
BY	
FINAL SURVEY NO.	
SURVEYED AREAS	CHECKED
PLOTTED TEMPLATE AREAS	CHECKED

DATE	
BY	
ORIGINAL SURVEY NO.	
SURVEYED AREAS	CHECKED
PLOTTED TEMPLATE AREAS	CHECKED

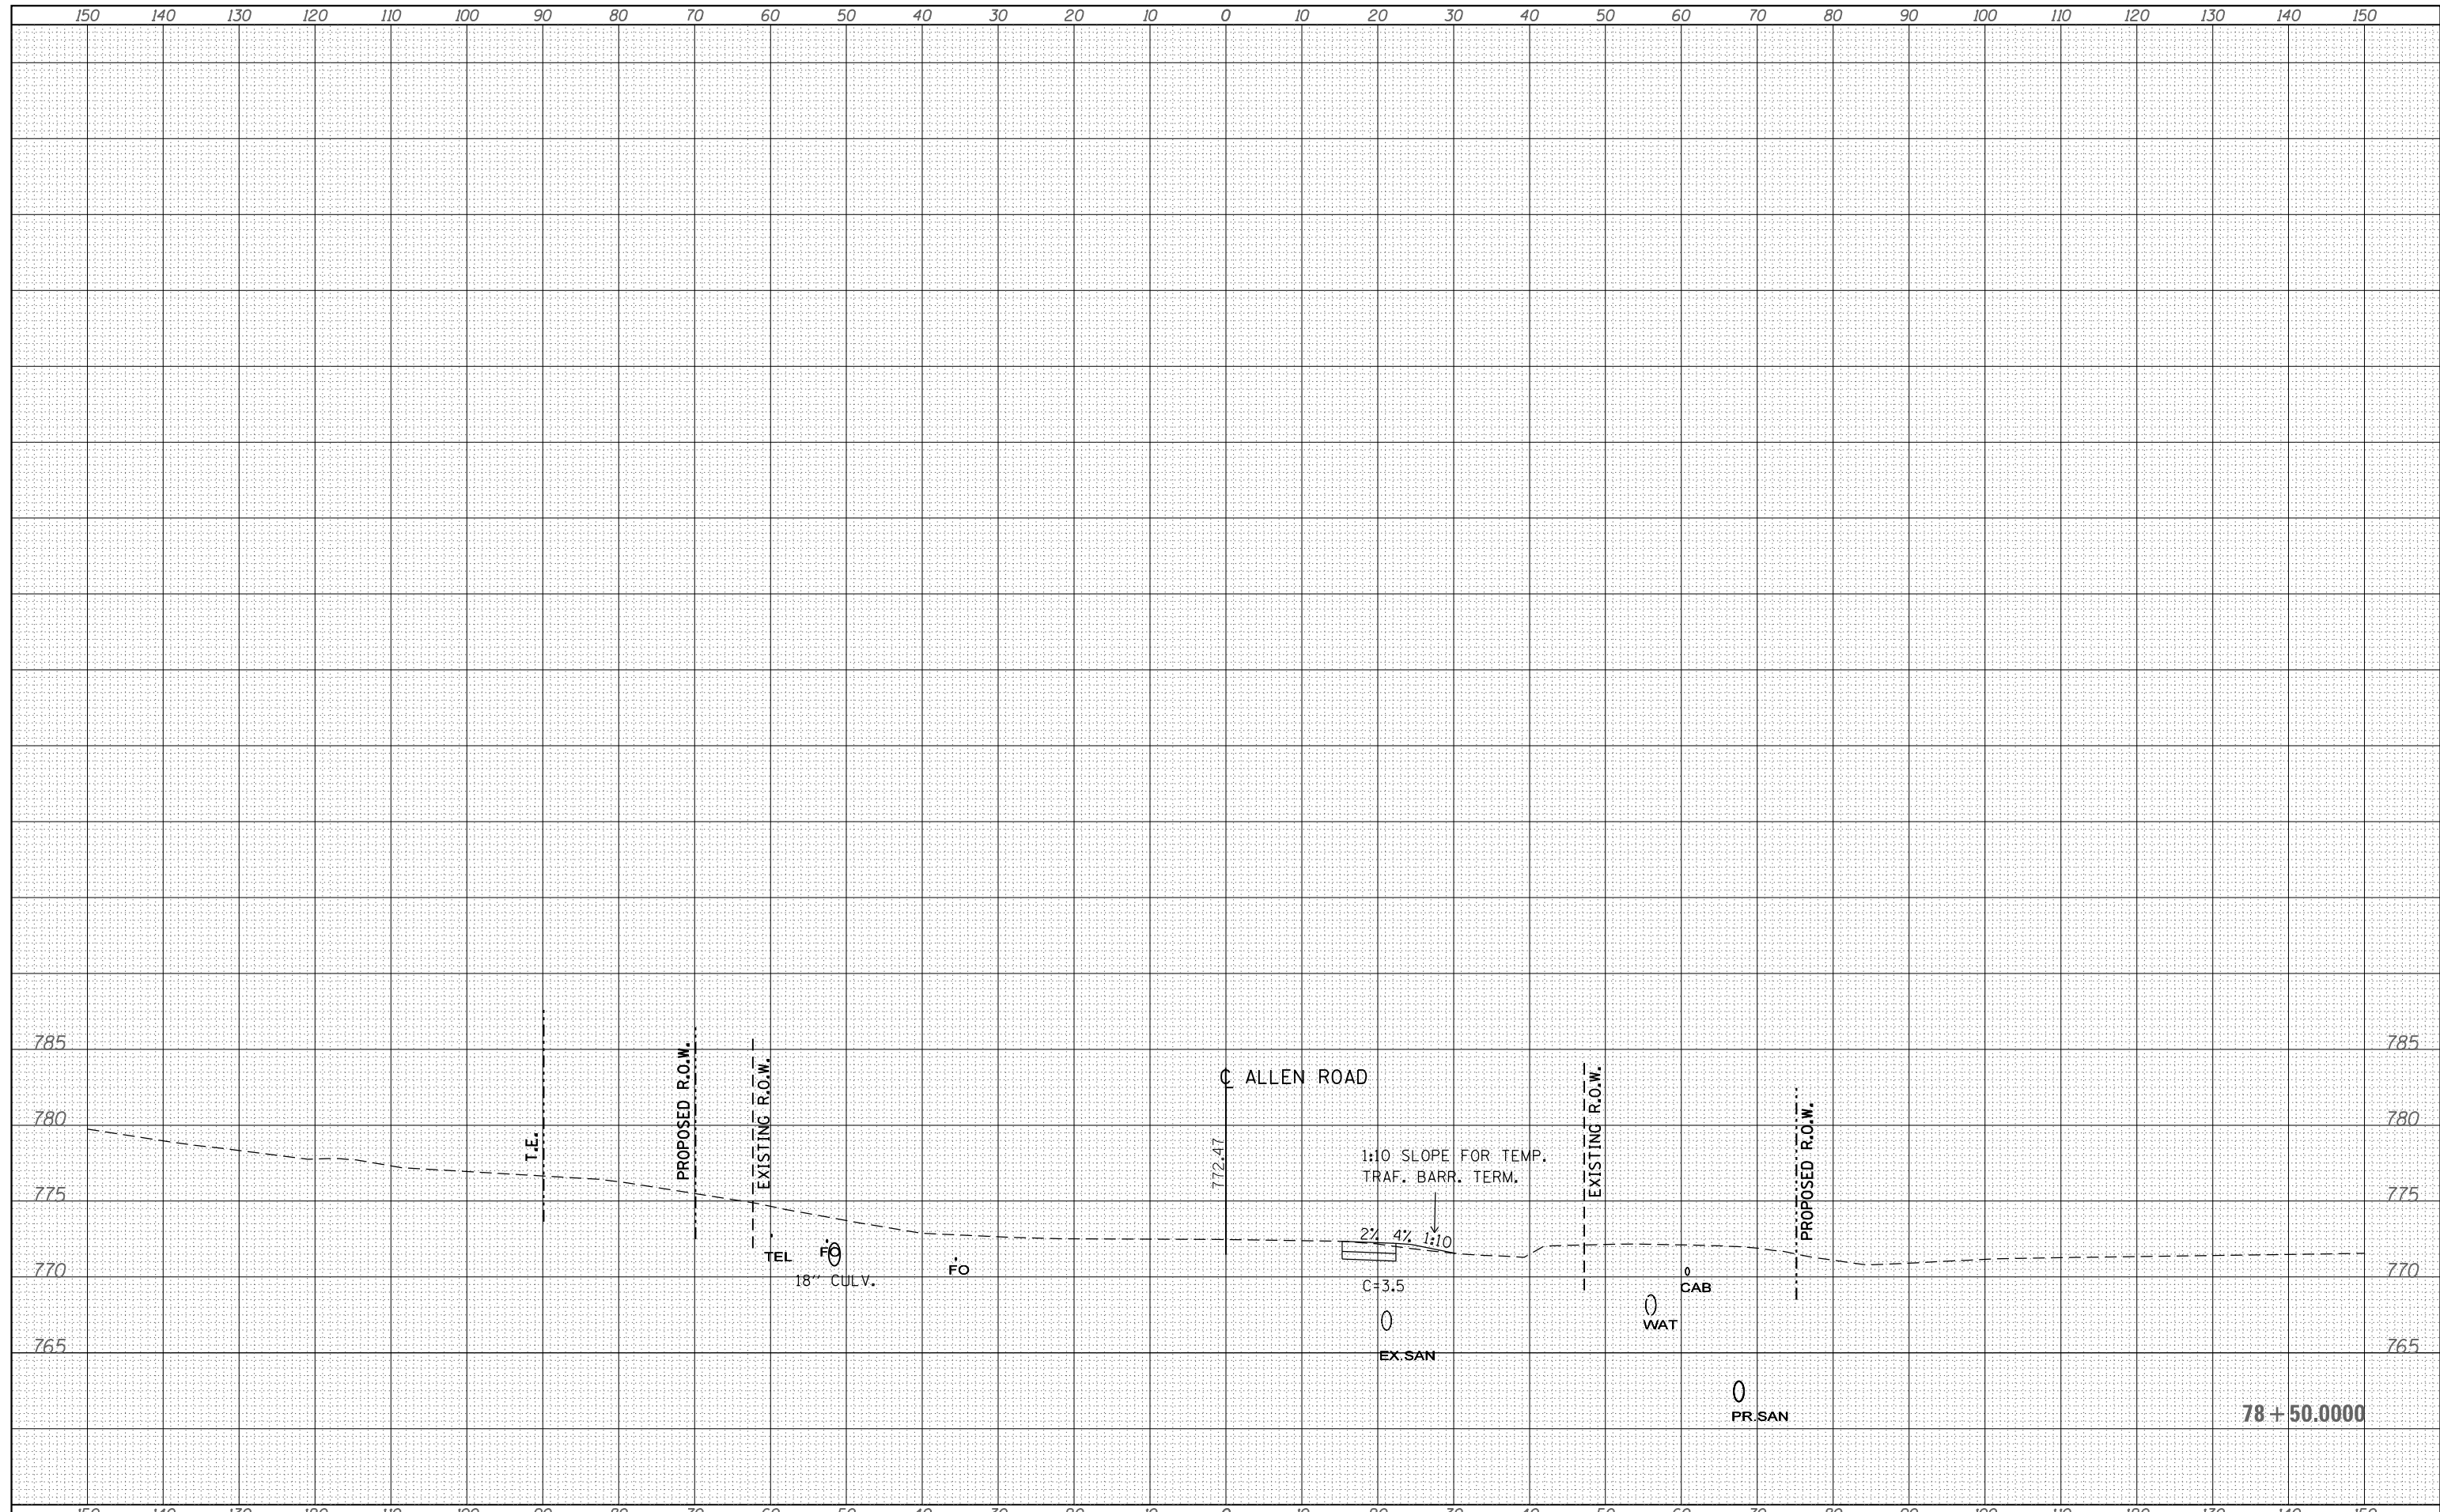

FILE NAME =	USER NAME = aubreys	DESIGNED -	REVISED -	STATE OF ILLINOIS DEPARTMENT OF TRANSPORTATION	PRE-STAGE ALLEN ROAD CROSS SECTIONS	F.A.U. RTE.	SECTION	COUNTY	TOTAL SHEETS	SHEET NO.
S:\GEN\DRFT\STD&PLNS\SQUAD3\Allen Rd\final staging x secs\0468683-sht-xsc-Allen.dgn	PLOT SCALE = 20.0000' / in.	DRAWN -	REVISED -			6584	105; (72-7HB)BY	PEORIA	487	118
Default	PLOT DATE = 1/29/2014	CHECKED -	REVISED -			6585				
		DATE -	REVISED -			SCALE: SHEET OF SHEETS STA. 78+50.0000 TO STA. 78+69.9400		ILLINOIS FED. AID PROJECT CONTRACT NO. 68683		