


BY		DATE	
FINAL SURVEY	SURVEYED		
NOTE BOOK	PLOTTED		
	TEMPLATE		
	AREAS CHECKED		

BY		DATE	
ORIGINAL SURVEY	SURVEYED		
NOTE BOOK	PLOTTED		
	TEMPLATE		
	AREAS CHECKED		

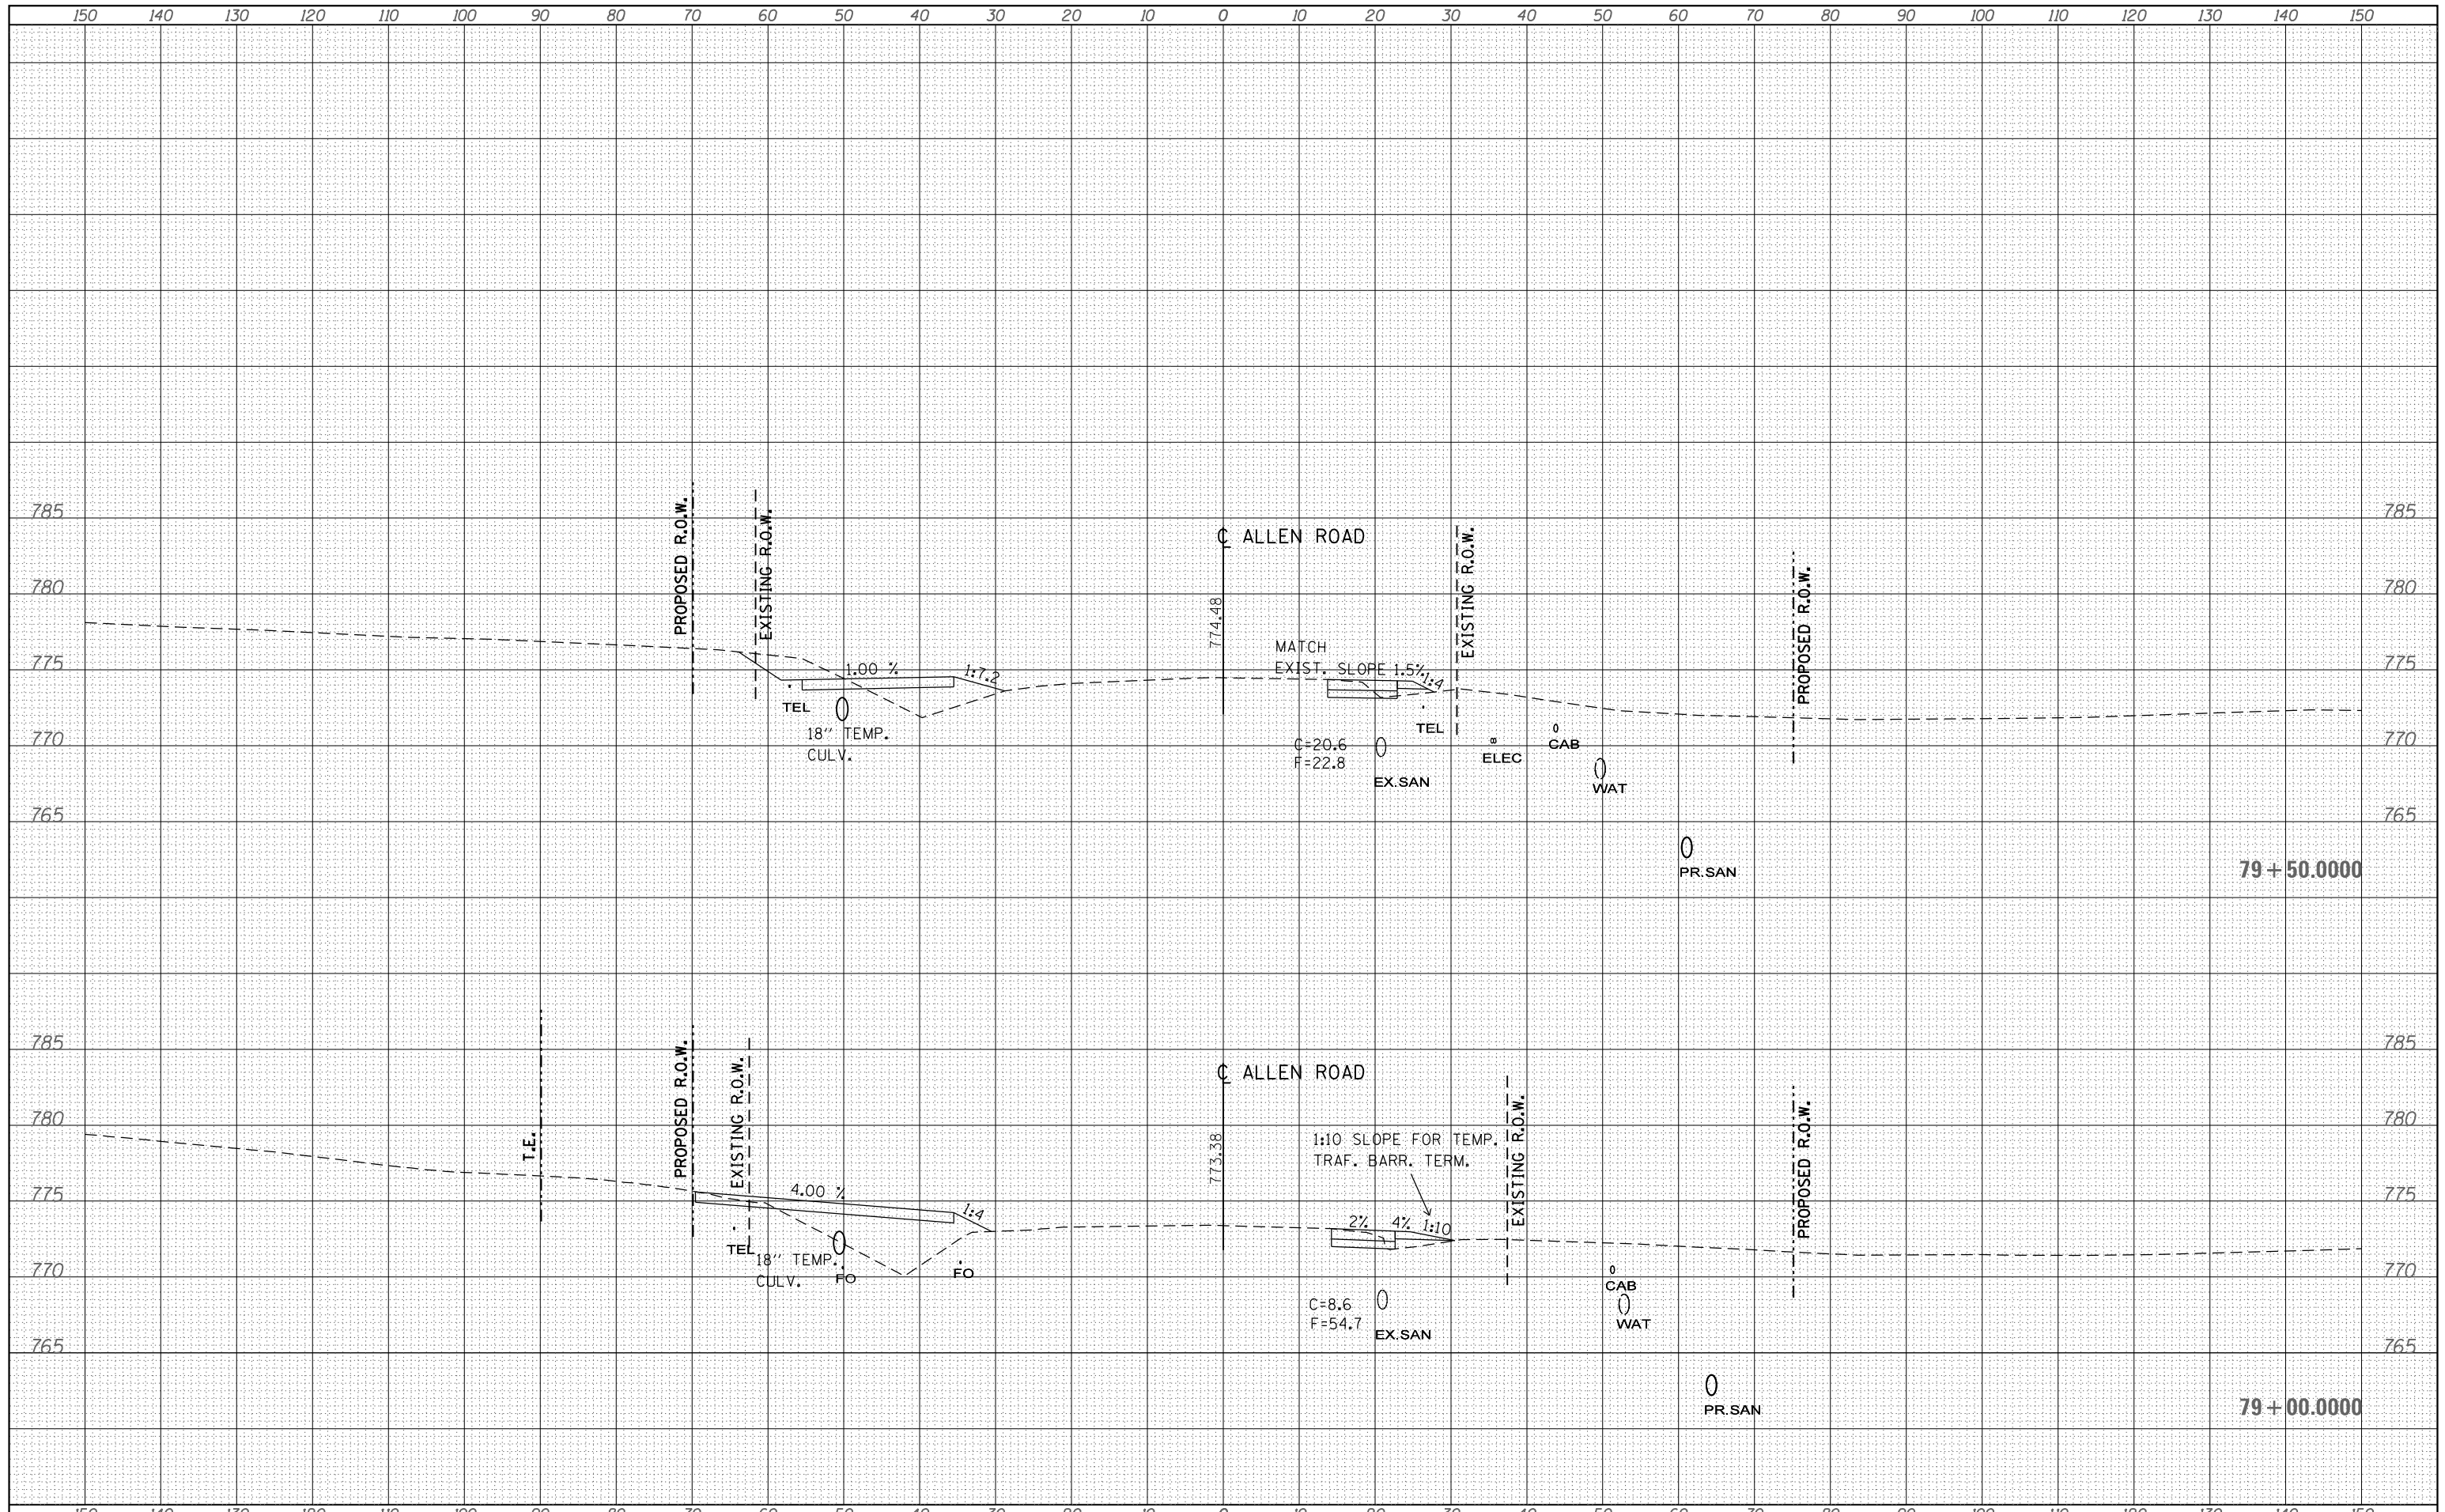

FILE NAME = S:\GEN\DRFT\STD&PLNS\SQUAD3\Allen Rd\final staging x secs\0468683-sht-xsc-Allen.dgn
Default

USER NAME = aubreys	DESIGNED -	REVISID -
PLOT SCALE = 20.0000' / in.	DRAWN -	REVISID -
PLOT DATE = 1/29/2014	CHECKED -	REVISID -
	DATE -	REVISID -

STATE OF ILLINOIS
DEPARTMENT OF TRANSPORTATION

PRE-STAGE
ALLEN ROAD CROSS SECTIONS

SCALE: SHEET OF SHEETS STA. 79+00.0000 TO STA. 79+50.0000

F.A.U. RTE.	SECTION	COUNTY	TOTAL SHEETS	SHEET NO.
6584	105 (72-7HB)BY	PEORIA	487	119
6585				

CONTRACT NO. 68683
ILLINOIS FED. AID PROJECT