


|              |               |
|--------------|---------------|
| DATE         |               |
| BY           |               |
| FINAL SURVEY | SURVEYED      |
| NOTE BOOK    | PLOTTED       |
| NO.          | TEMPLATE      |
|              | AREAS CHECKED |

|                 |               |
|-----------------|---------------|
| DATE            |               |
| BY              |               |
| ORIGINAL SURVEY | SURVEYED      |
| NOTE BOOK       | PLOTTED       |
| NO.             | TEMPLATE      |
|                 | AREAS CHECKED |

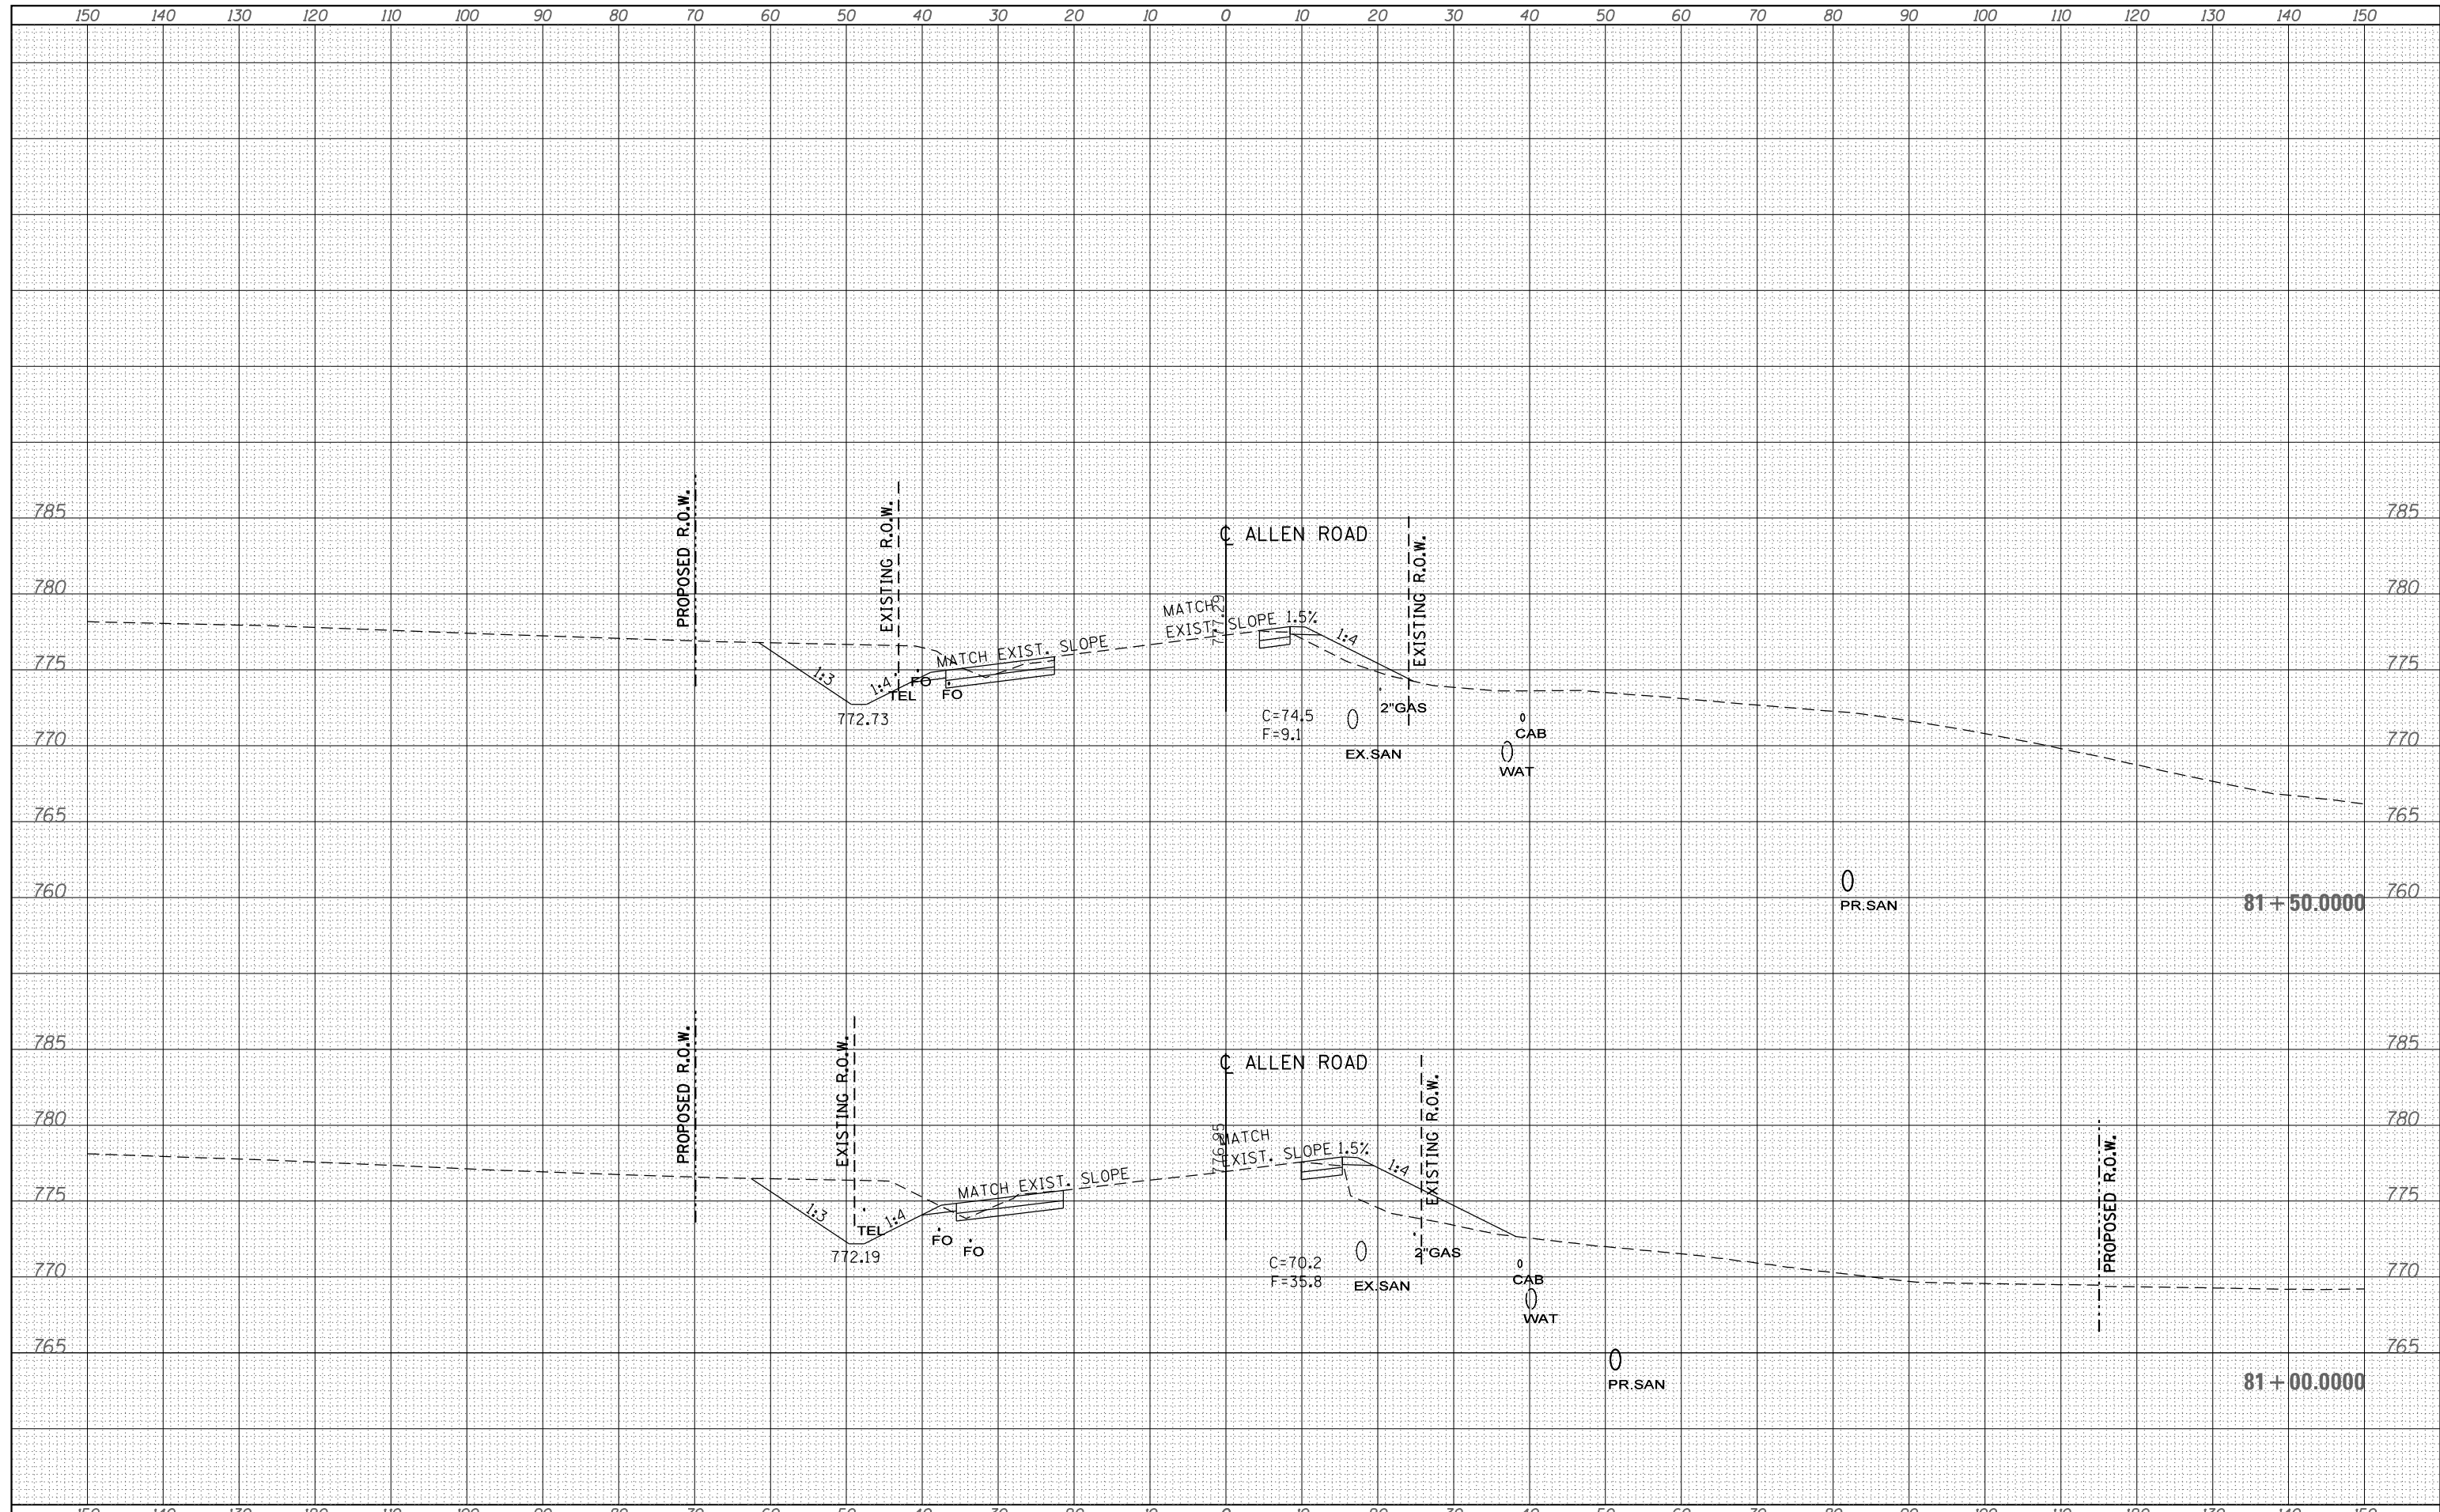

|   |                     |            |   |   |  |                           |         |        |              |           |
|---|---------------------|------------|---|---|--|---------------------------|---------|--------|--------------|-----------|
| FILE NAME =   | USER NAME = aubreys | DESIGNED - | REVISED -   | <b>STATE OF ILLINOIS</b><br><b>DEPARTMENT OF TRANSPORTATION</b> | <b>PRE-STAGE</b><br><b>ALLEN ROAD CROSS SECTIONS</b> | F.A.U. RTE.               | SECTION | COUNTY | TOTAL SHEETS | SHEET NO. |
| S:\GEN\DRFT\STD&PLNS\SQUAD3\Allen Rd\final staging x secs\0468683-sht-xsc-Allen.dgn | DRAWN -             | REVISED -  | 6584  |   |  | 105; (72-7HB)BY           | PEORIA  | 487    | 121          |           |
| PLOT SCALE = 20.0000' / in.   | CHECKED -           | REVISED -  | 6585  |   |  | CONTRACT NO. 68683        |         |        |              |           |
| PLOT DATE = 1/29/2014   | DATE -              | REVISED -  | SCALE: SHEET OF SHEETS STA. 81+00.0000 TO STA. 81+50.0000 |   |  | ILLINOIS FED. AID PROJECT |         |        |              |           |