


DATE	
BY	
FINISHED SURVEY	
PLOTTED	
TEMPLATE	
AREAS	
CHECKED	
NO.	

DATE	
BY	
ORIGINAL SURVEY	
PLOTTED	
TEMPLATE	
AREAS	
CHECKED	
NO.	

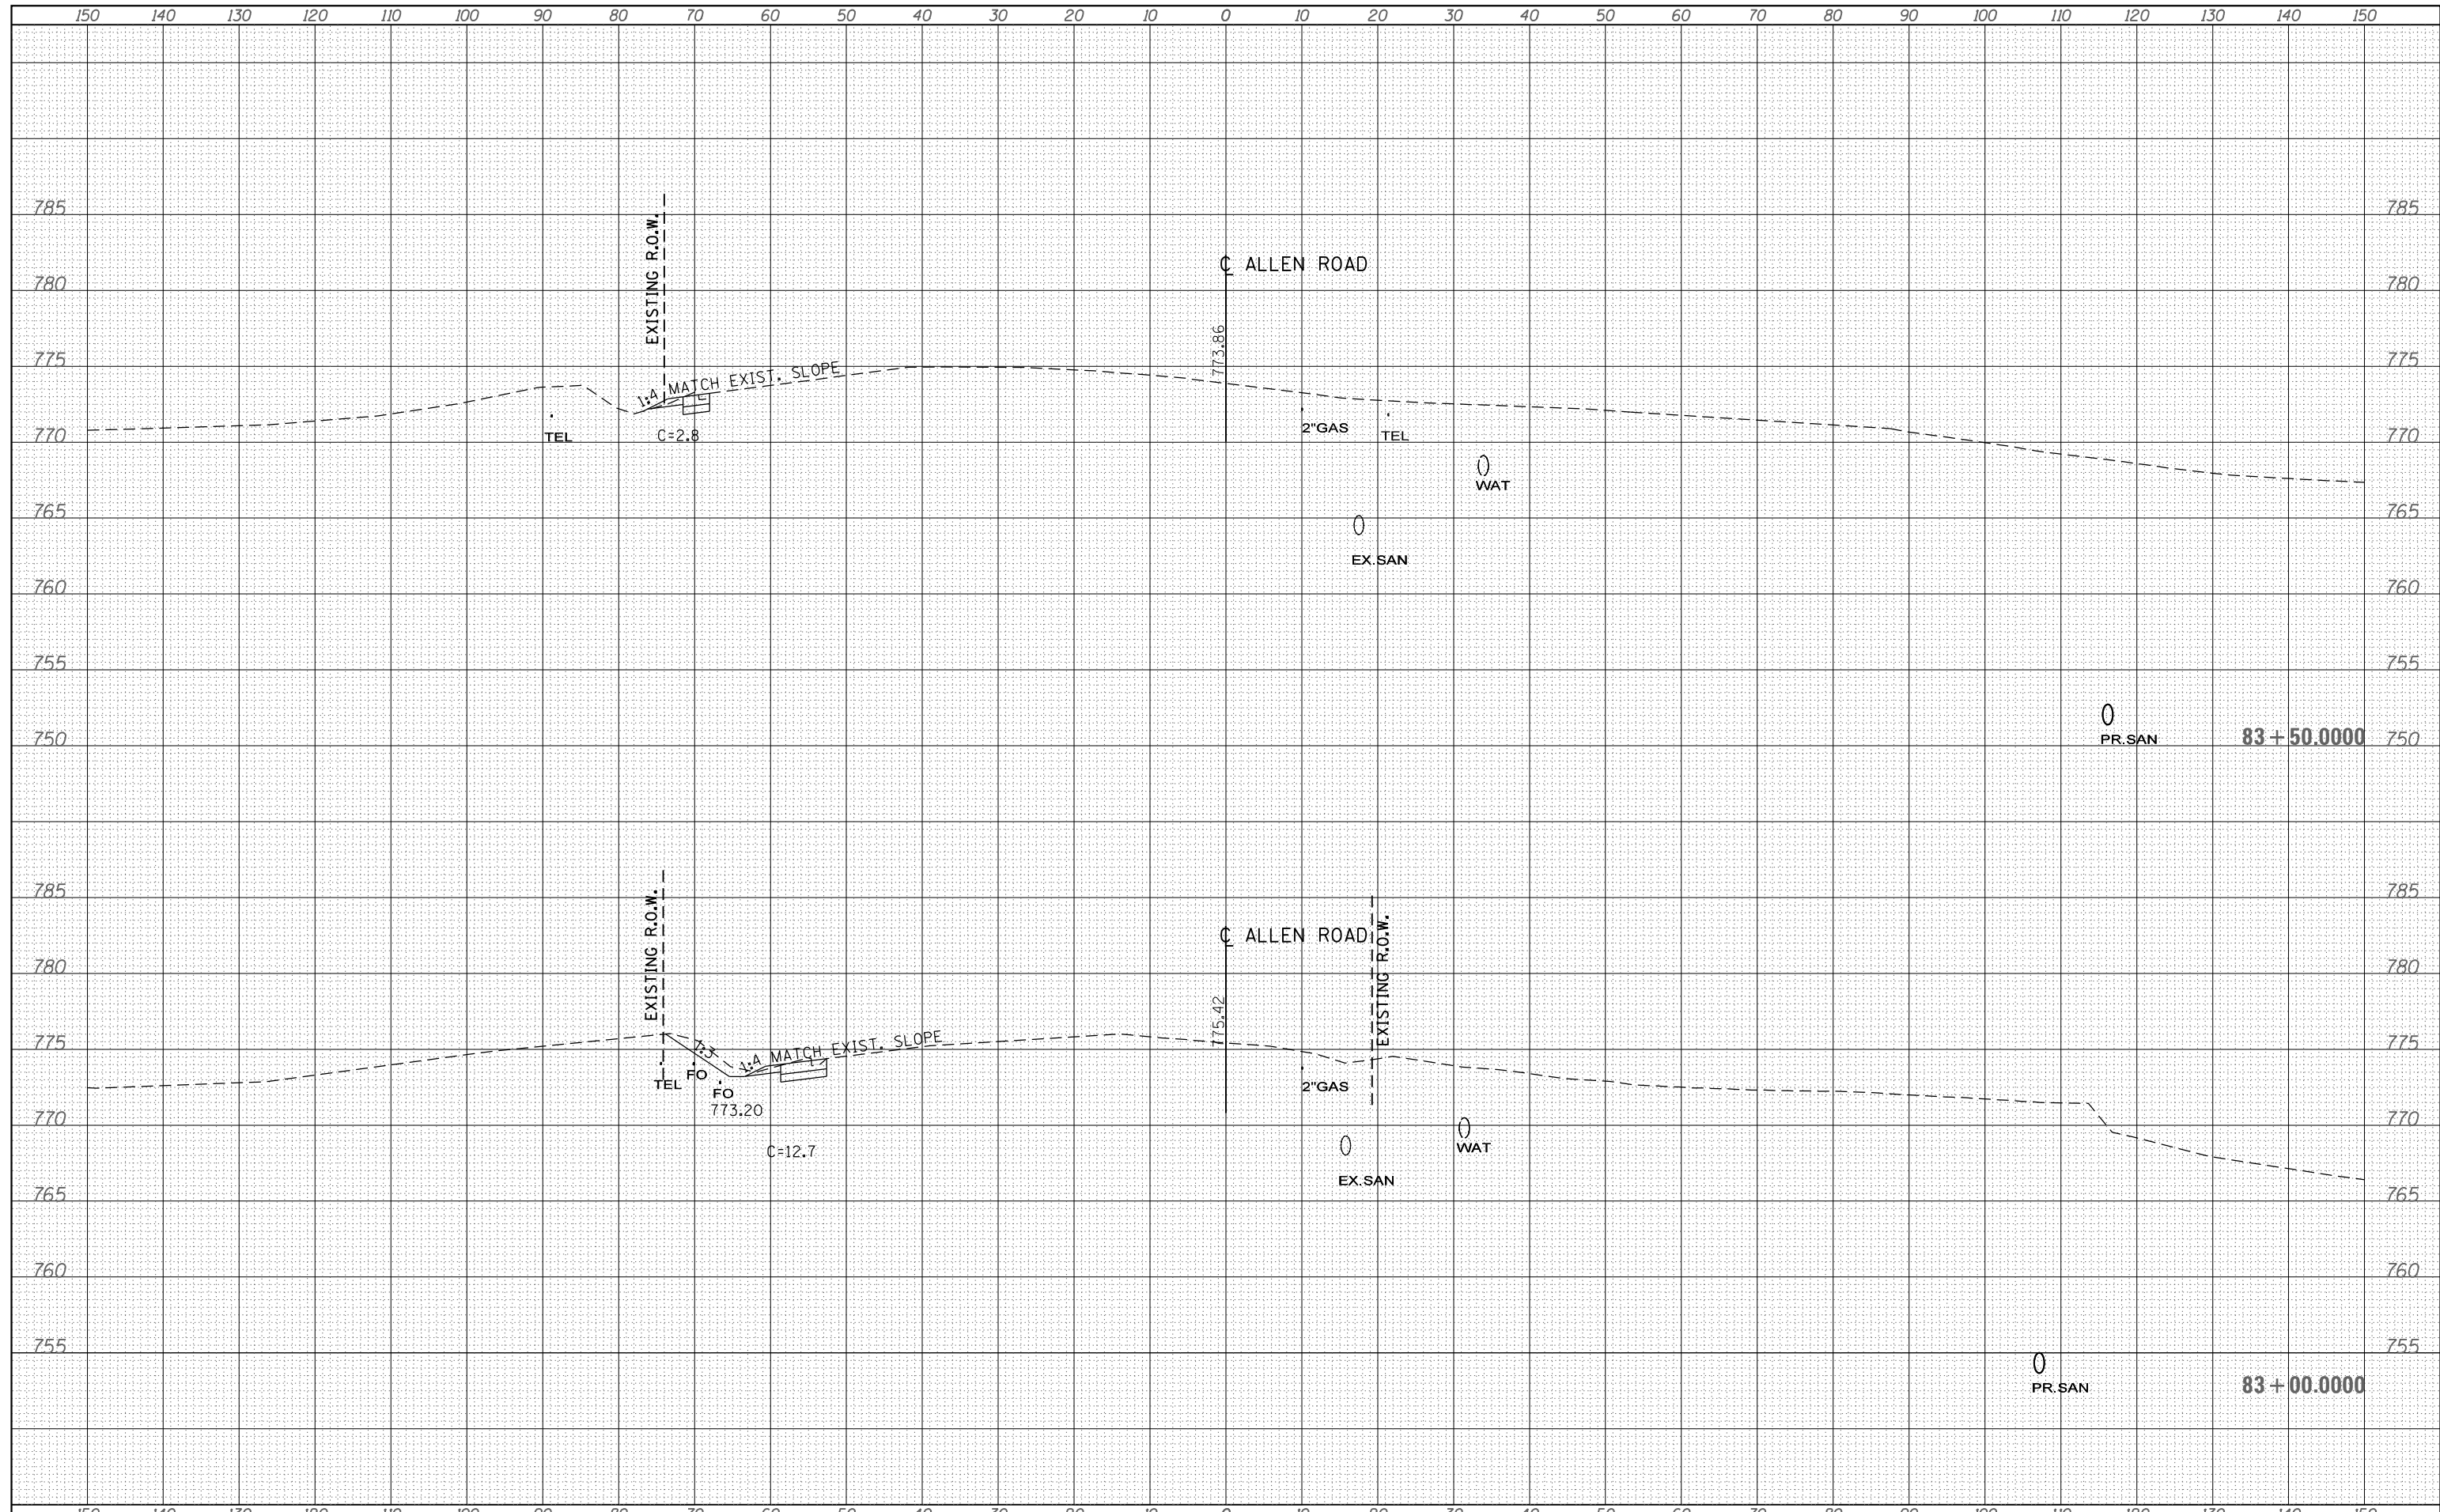

FILE NAME =	USER NAME = aubreys	DESIGNED -	REVISED -	<b>STATE OF ILLINOIS</b> <b>DEPARTMENT OF TRANSPORTATION</b>	<b>PRE-STAGE</b> <b>ALLEN ROAD CROSS SECTIONS</b>	F.A.U. RTE.	SECTION	COUNTY	TOTAL SHEETS	SHEET NO.
S:\GEN\DRAW\STD&PLNS\SQUAD3\Allen Rd\final staging x secs\0468683-sht-xsc-Allen.dgn		DRAWN -	REVISED -			6584	105; (72-7HB)BY	PEORIA	487	123
Default		CHECKED -	REVISED -			6585			CONTRACT NO. 68683	
	PLOT DATE = 1/29/2014	DATE -	REVISED -			SCALE:		SHEET OF SHEETS		STA. 83+00.0000 TO STA. 83+50.0000