


ALLEN ROAD STAGE I TYPICAL SECTION
 STA 48+90.00 TO STA 74+00

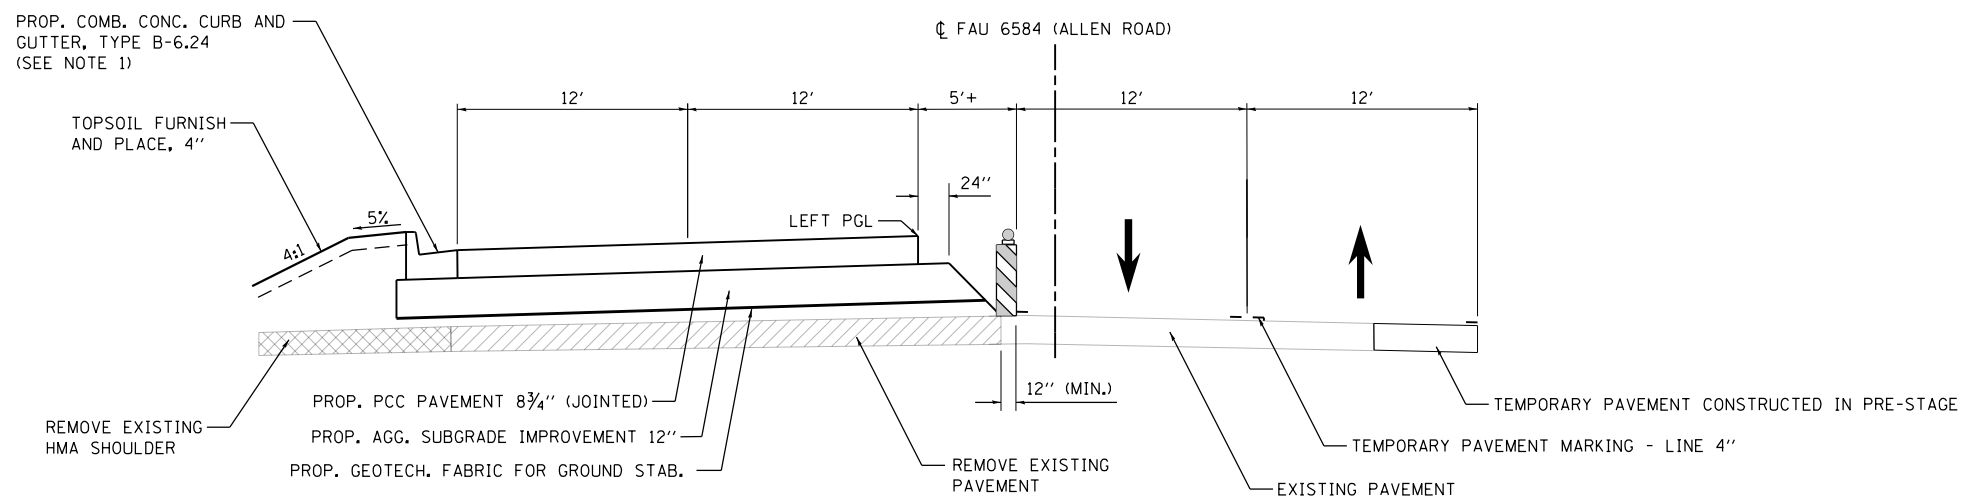

NOTE 1:
 PROP. CURB AND GUTTER SHALL BE OMITTED IN STAGE I FROM STA. 77+78.03 TO STA. 79+90 LT TO ALLOW FOR CONSTRUCTION OF TEMPORARY PAVEMENT.

ALLEN ROAD STAGE I TYPICAL SECTION
 STA 74+00 TO STA 79+90

| | | | | | | | | | | | | |
|--|------------------------------|------------|-----------|---|-------------------------------------|--|--|--------------------|-----------------|---------------------------|--------------|-----------|
| FILE NAME = | USER NAME = aubreygs | DESIGNED - | REVISED - | STATE OF ILLINOIS DEPARTMENT OF TRANSPORTATION | STAGE I TYPICAL SECTIONS | | | F.A.P. RTE. | SECTION | COUNTY | TOTAL SHEETS | SHEET NO. |
| c:\pwork\pwork\pwork\aubreygs\d0346345\0468683-staging.dgn | PLLOT SCALE = 40.0000' / in. | DRAWN - | REVISED - | | | | | 6584 | 105; (72-7HB)BY | PEORIA | 487 | 126 |
| Stage 1 | PLLOT DATE = 1/29/2014 | CHECKED - | REVISED - | | SCALE: SHEET OF SHEETS STA. TO STA. | | | CONTRACT NO. 68683 | | ILLINOIS FED. AID PROJECT | | |
| | | DATE - | REVISED - | | | | | | | | | |