



DETOUR ROUTE: TRUCKS: S-BND ALLEN ROAD TO S-BND IL 6

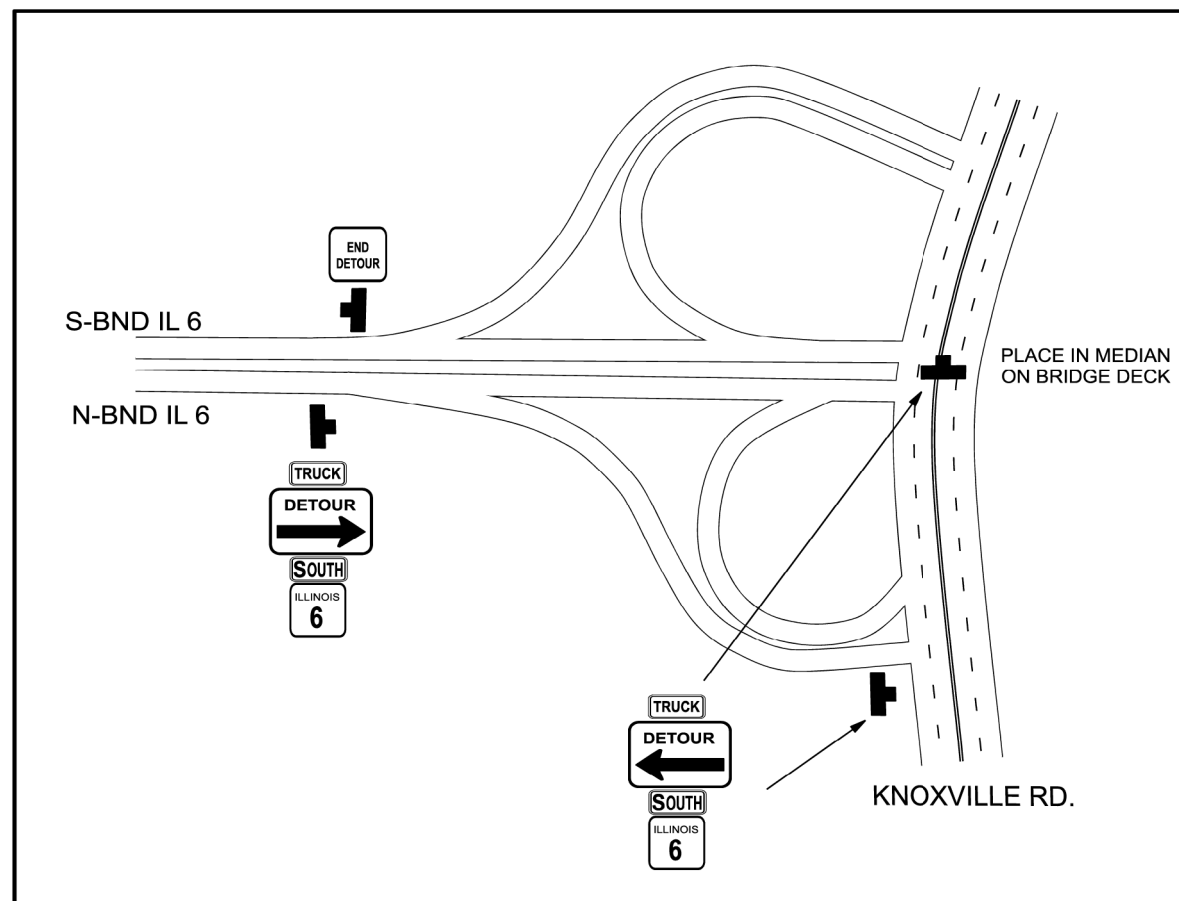

KNOXVILLE RD. & IL 6

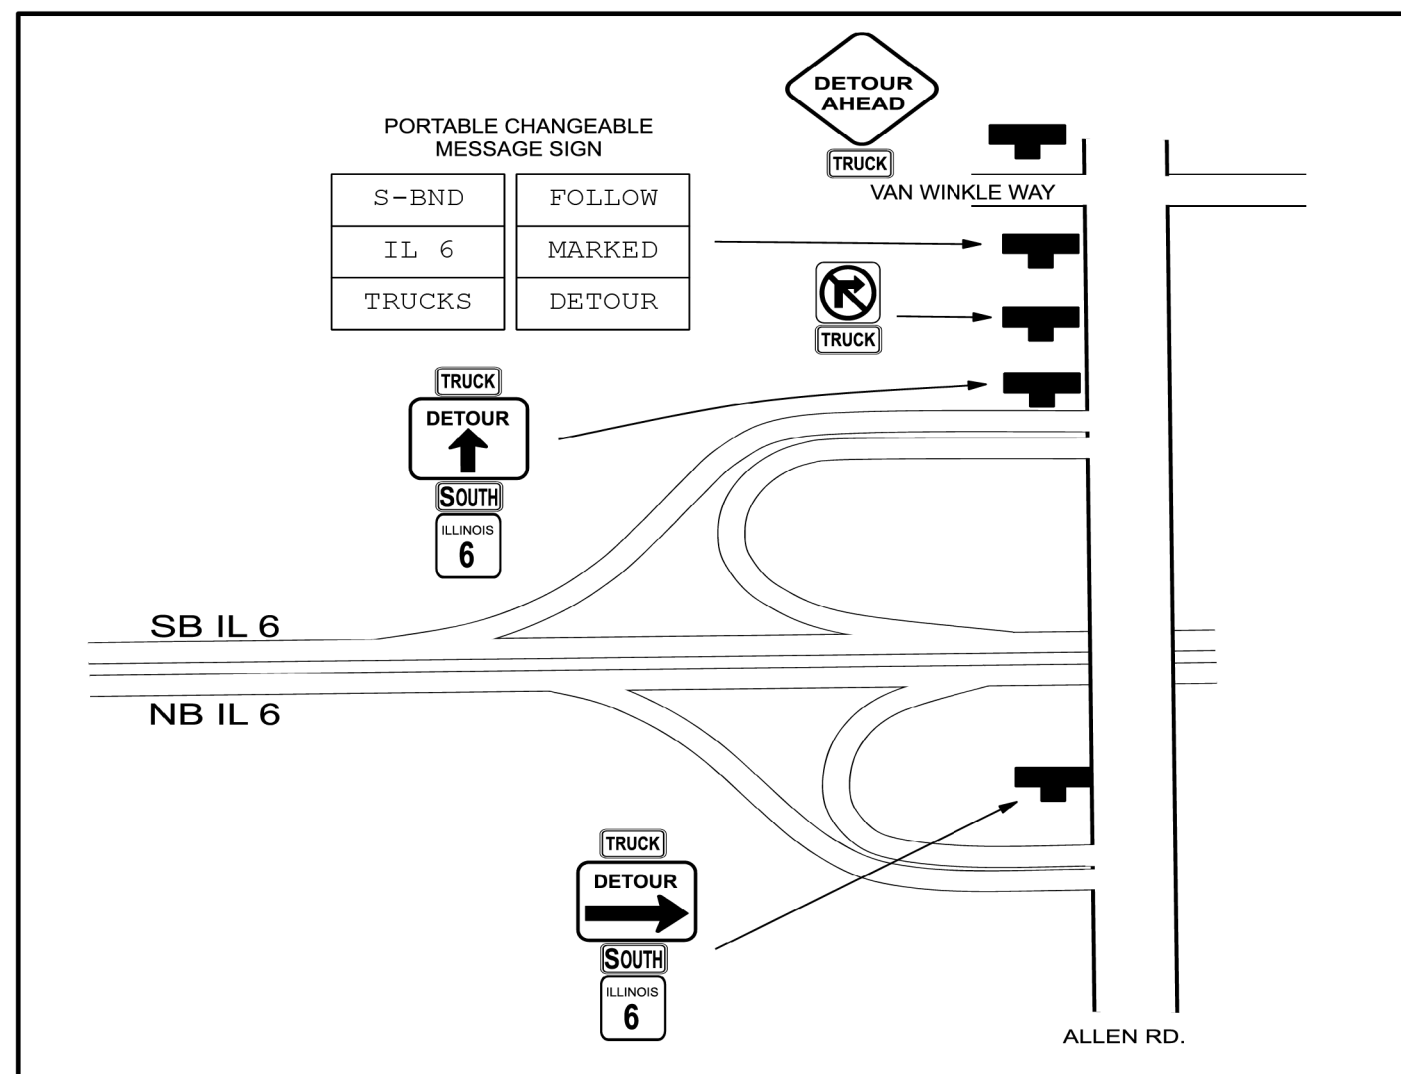

ALLEN RD & IL 6

SIGN INVENTORY

SIGN	DESCRIPTION	TOTAL
	W20-2 48X48	1
	M4-9 (R) 48 X 36	2
	M4-9 (L) 48 X 36	2
	48 X 36	1
	M4-8a 24 X 18	1
	M3-1 30 X 15 BLACK ON WHITE	5
	M1-1100 24 X 24 BLACK ON WHITE	5
	M4-4 24 X 12 BLACK ON WHITE	5
PCMS	PORTABLE CHANGEABLE MESSAGE SIGN	1
	R3-1 24 X 24	1

FILE NAME =	USER NAME = aubreys	DESIGNED -	REVISED -
ct:\pw\work\p1dot\aubreys\d0346345\misc\	sheets.dgn	DRAWN -	REVISED -
Default	PLOT SCALE = 40.0000 ' / in.	CHECKED -	REVISED -
	PLOT DATE = 1/29/2014	DATE -	REVISED -

**STATE OF ILLINOIS
DEPARTMENT OF TRANSPORTATION**

STAGE I DETOUR DETAILS

SCALE: SHEET OF SHEETS STA. TO STA.

F.A.U. RTE.	SECTION	COUNTY	TOTAL SHEETS	SHEET NO.
6584	105; (72-7HB)BY	PEORIA	487	134
6585	CONTRACT NO. 68683			
ILLINOIS FED. AID PROJECT				