


DATE	
BY	
FINAL SURVEY	SURVEYED
NOTE BOOK	PLOTTED
NO.	TEMPLATE
	AREAS
	CHECKED

DATE	
BY	
ORIGINAL SURVEY	SURVEYED
NOTE BOOK	PLOTTED
NO.	TEMPLATE
	AREAS
	CHECKED

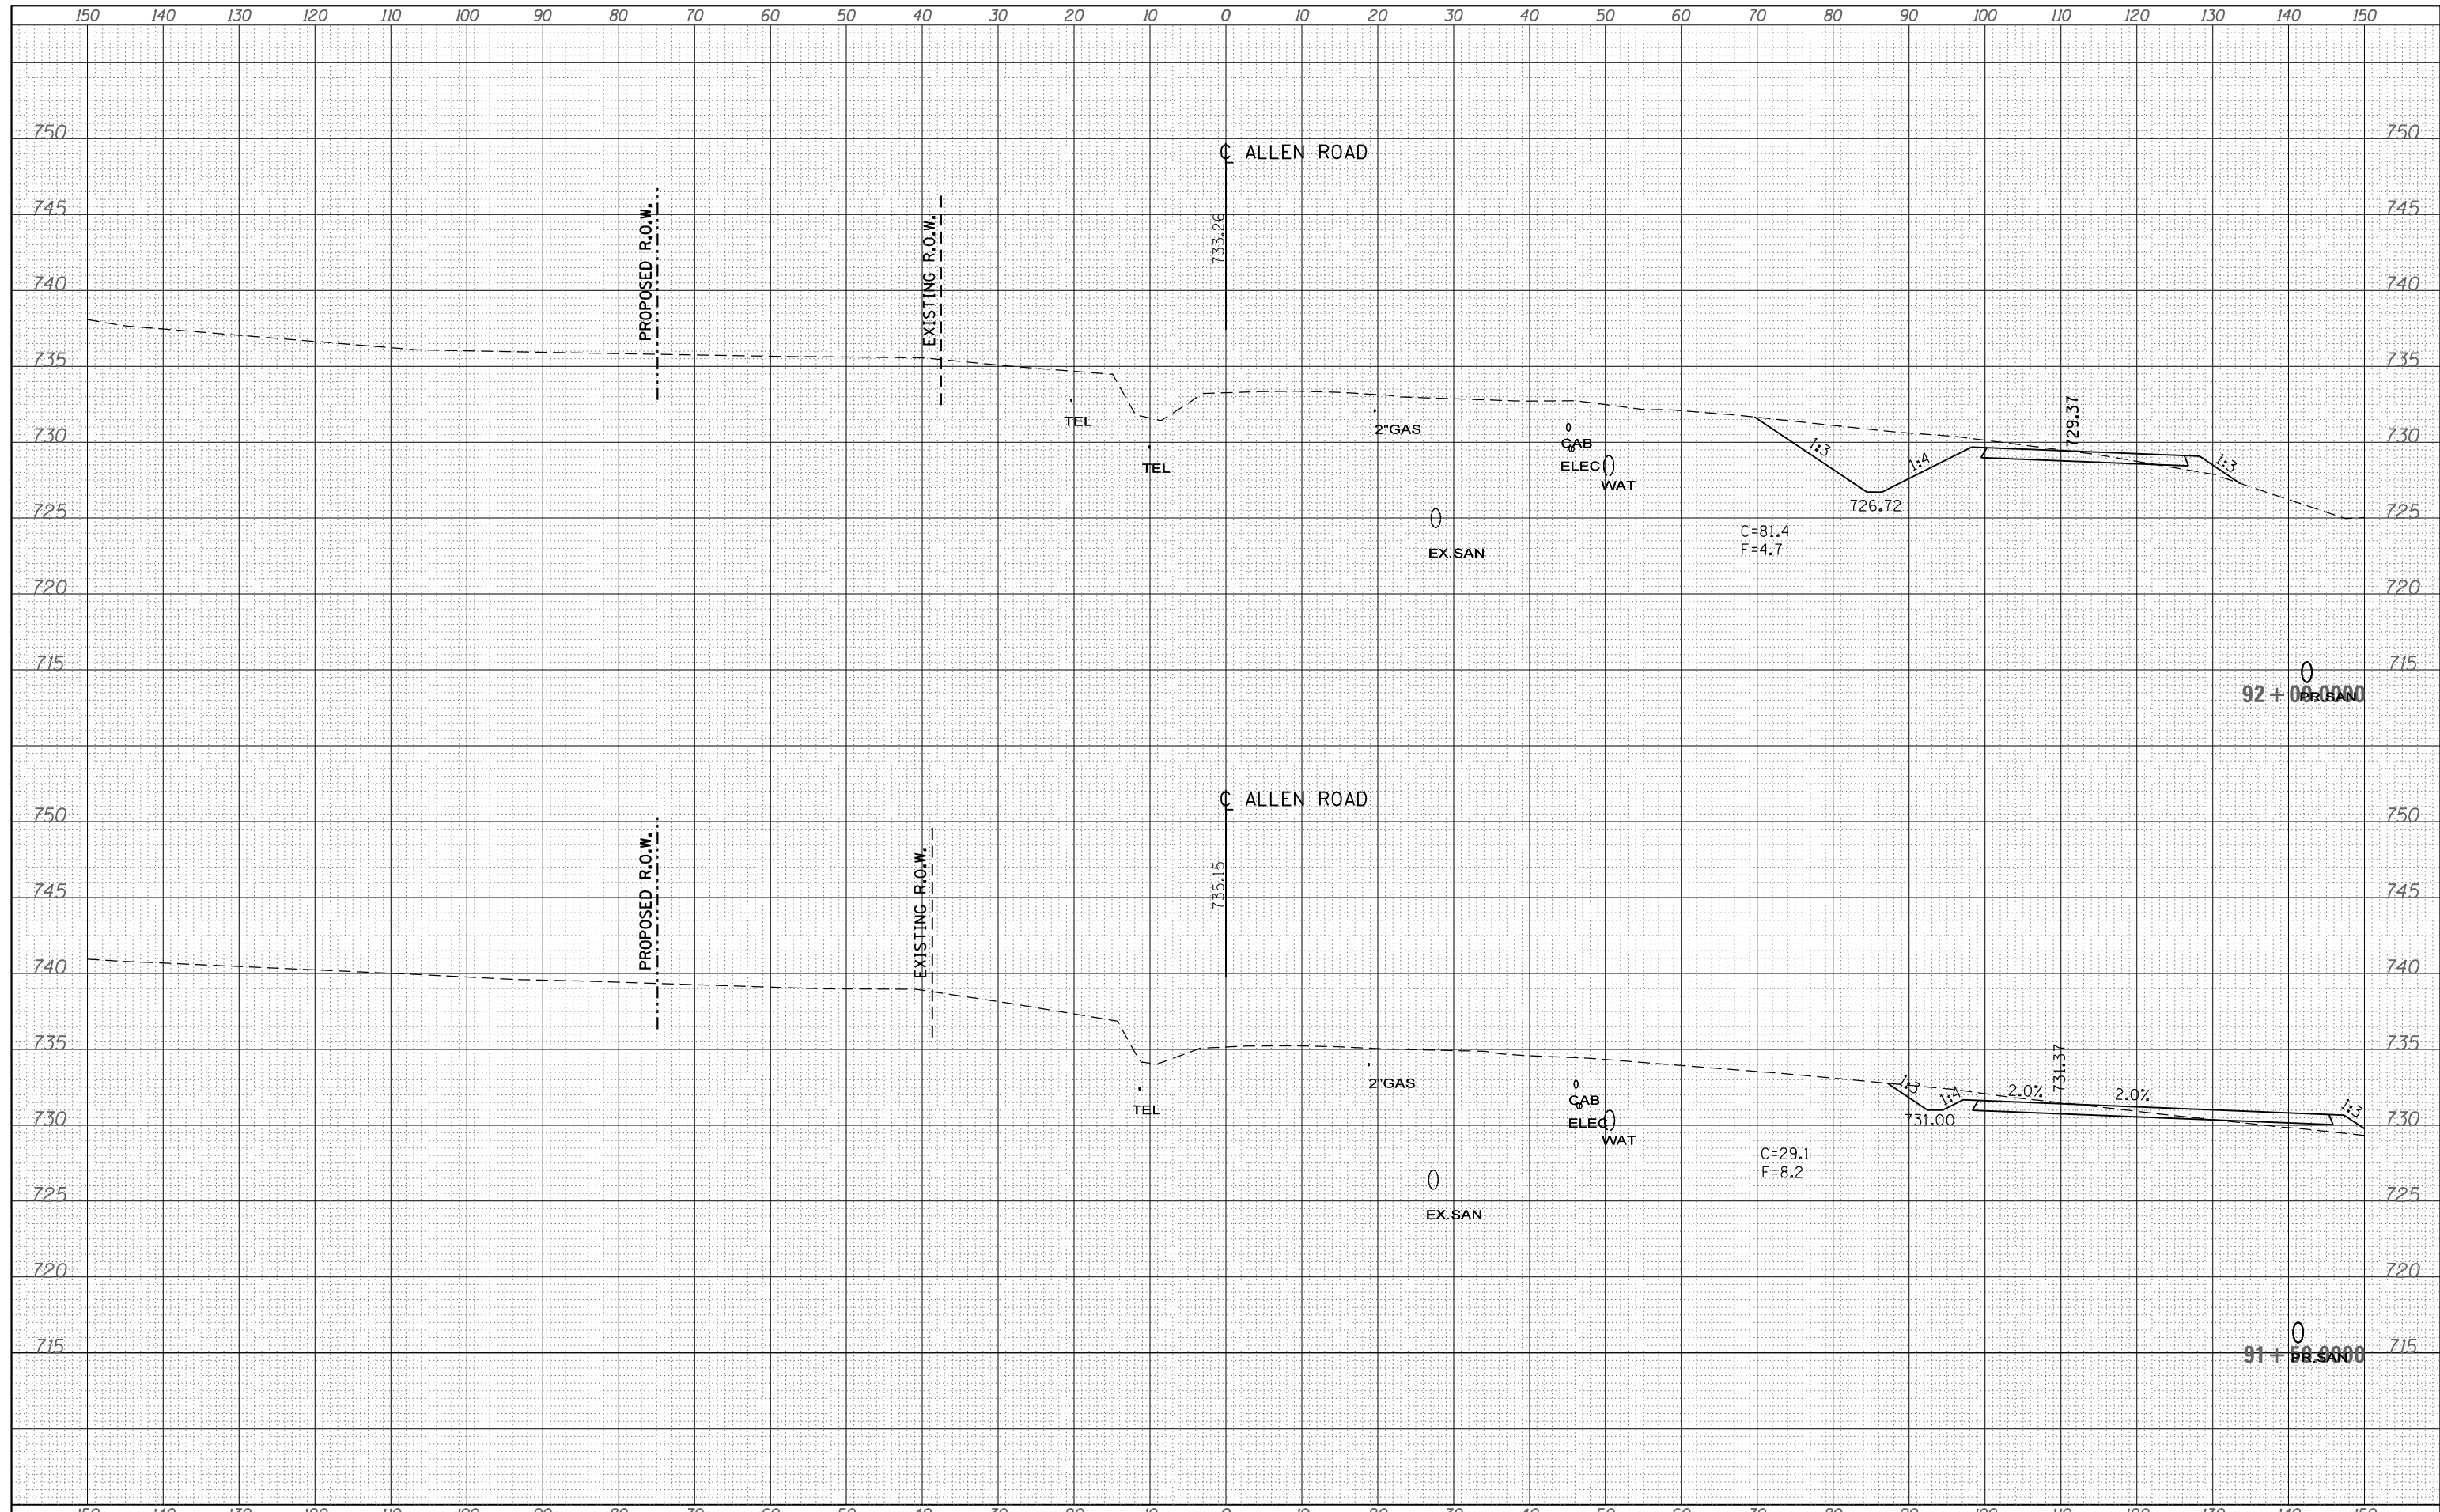

FILE NAME =	USER NAME = aubreys	DESIGNED -	REVISED -	<b>STATE OF ILLINOIS</b> <b>DEPARTMENT OF TRANSPORTATION</b>	<b>STAGE I</b> <b>ALLEN ROAD CROSS SECTIONS</b>	F.A.U. RTE.	SECTION	COUNTY	TOTAL SHEETS	SHEET NO.
S:\GEN\DRIFT\STD\PLNS\SQUAD3\Allen Rd\final staging x secs\0468683-sht-xsc-Allen.dgn		DRAWN -	REVISED -			6584	105; (72-7HB)BY	PEORIA	487	135
Default	PLOT SCALE = 20.0000' / in.	CHECKED -	REVISED -			6585				
	PLOT DATE = 1/29/2014	DATE -	REVISED -			SCALE: SHEET OF SHEETS STA. 91+50.0000 TO STA. 92+00.0000		CONTRACT NO. 68683		
						ILLINOIS FED. AID PROJECT				