


DATE	
BY	
SURVEYED	
PLOTTED	
TEMPLATE	
AREAS	
CHECKED	
FINAL SURVEY	
NOTE BOOK	
NO.	

DATE	
BY	
SURVEYED	
PLOTTED	
TEMPLATE	
AREAS	
CHECKED	
ORIGINAL SURVEY	
NOTE BOOK	
NO.	

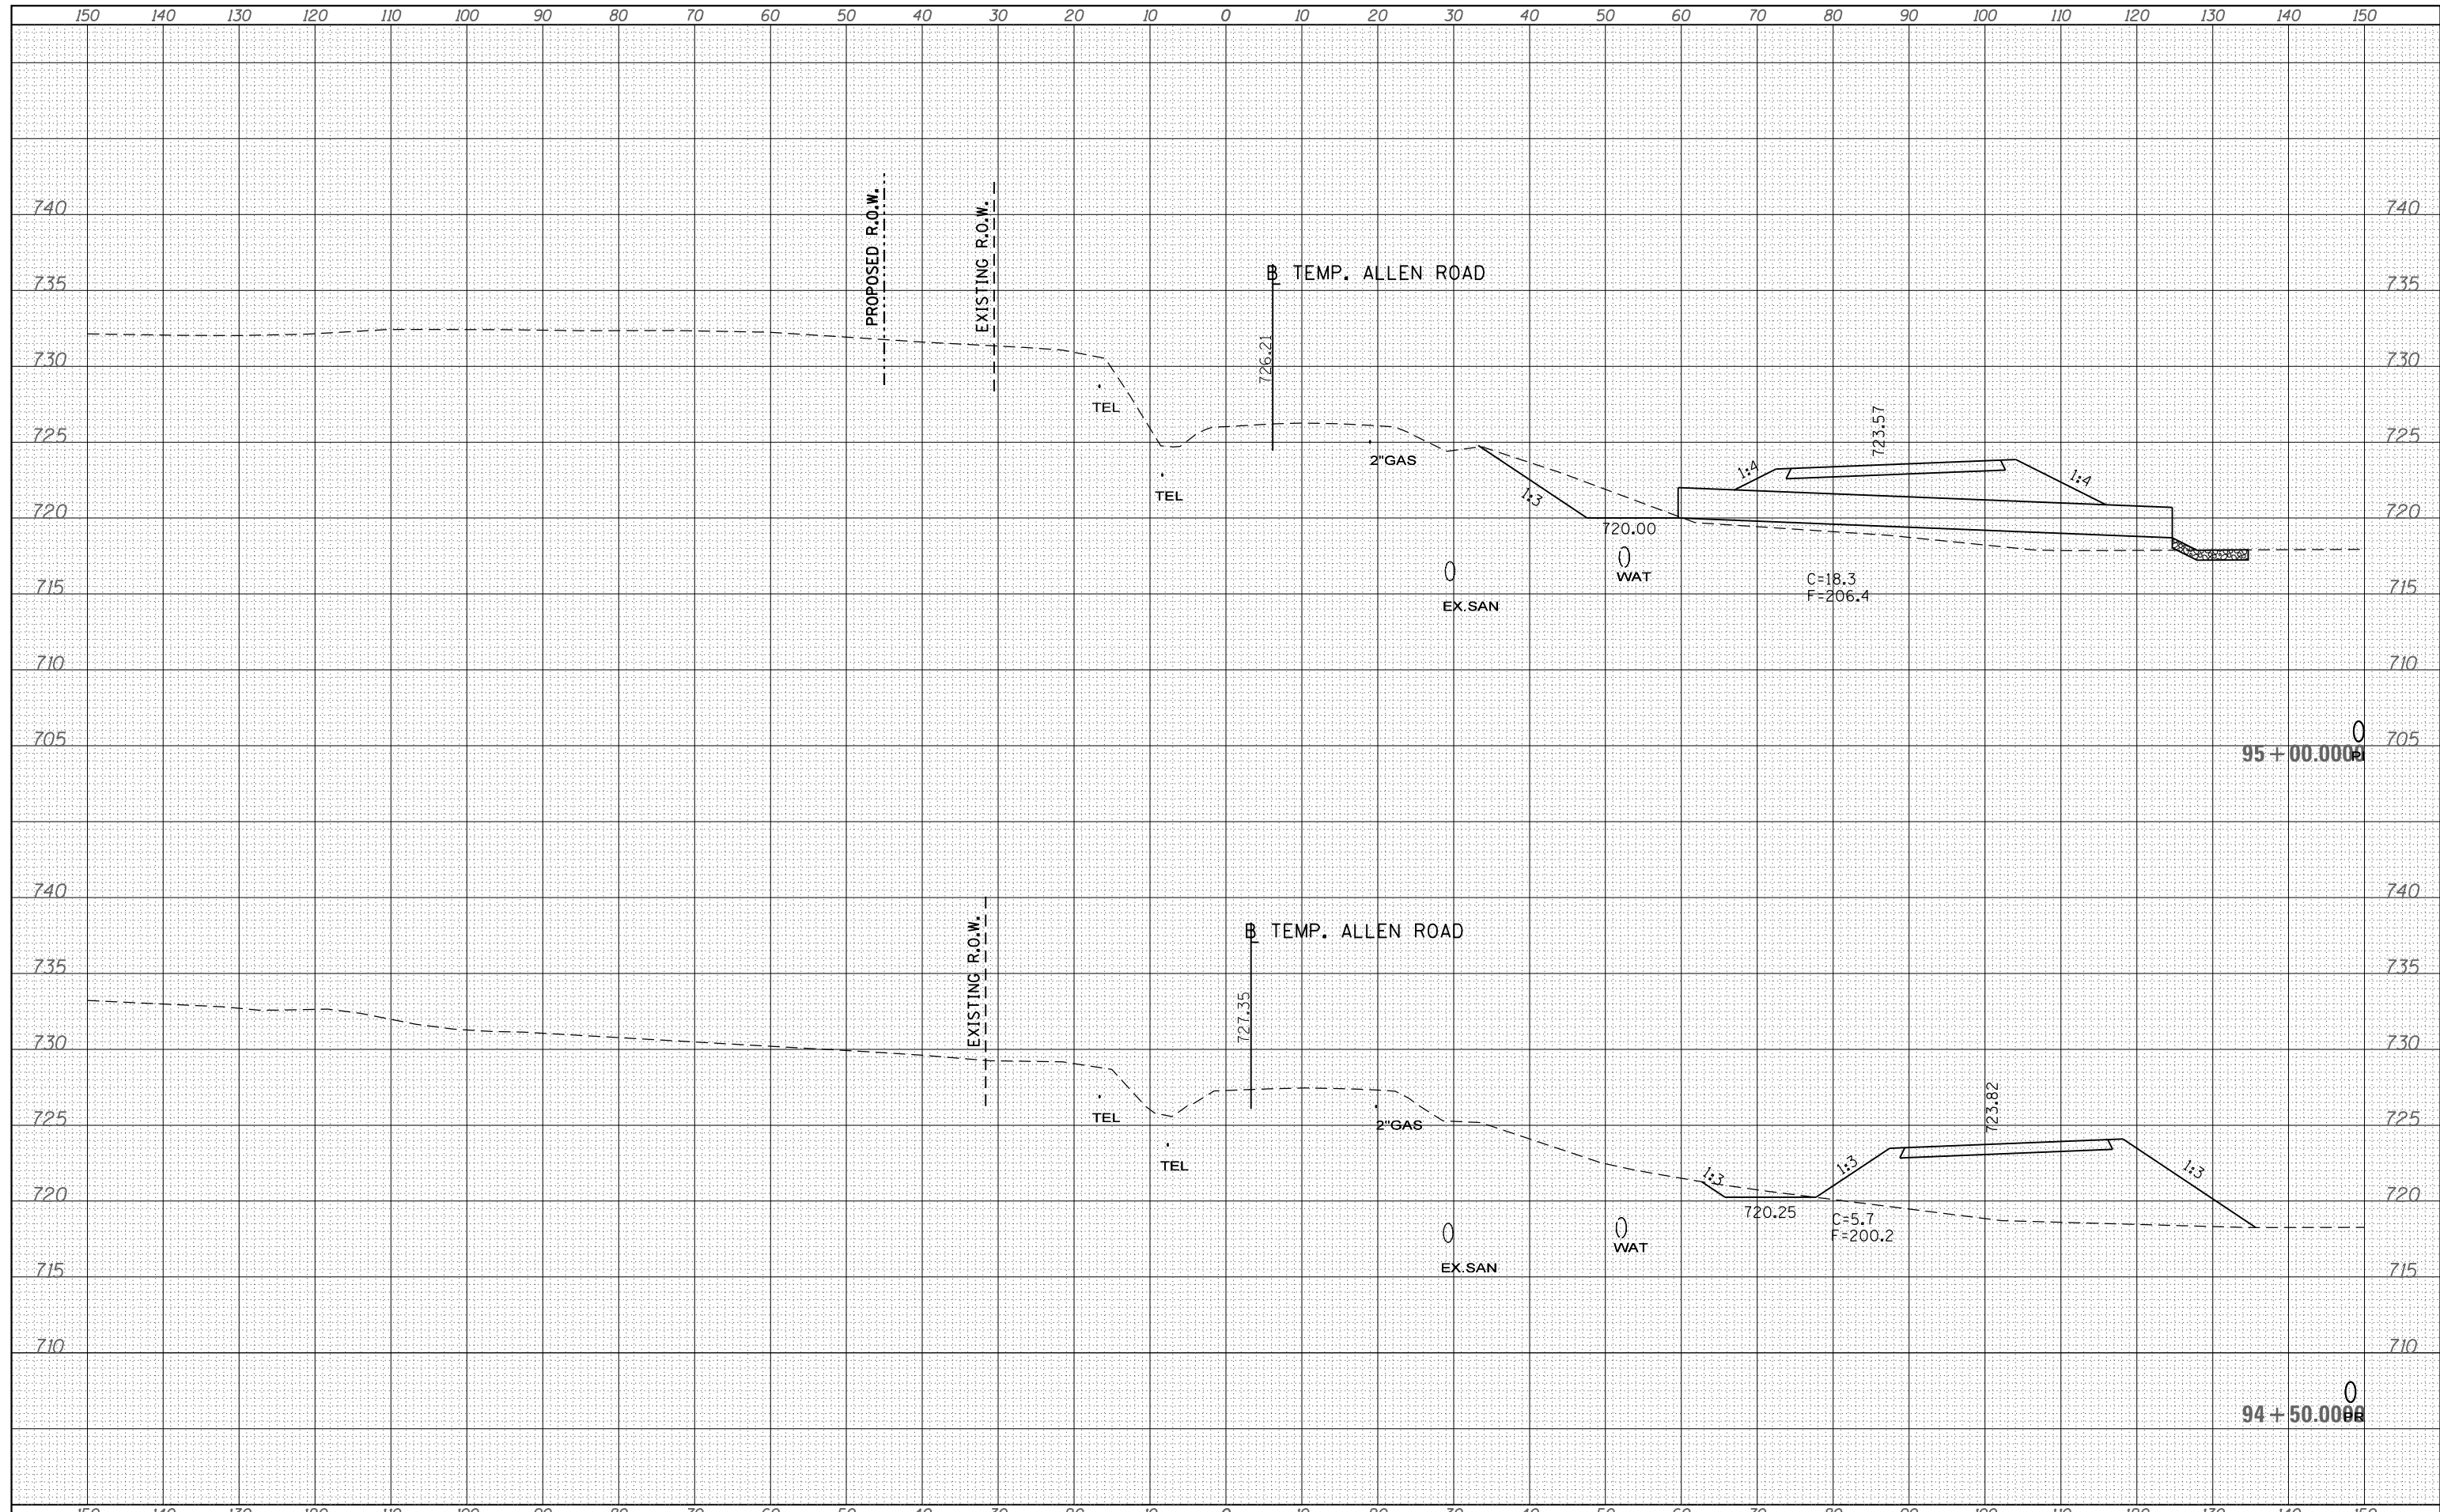

FILE NAME =	USER NAME = aubreys	DESIGNED -	REVISED -	<b>STATE OF ILLINOIS</b> <b>DEPARTMENT OF TRANSPORTATION</b>	<b>STAGE I</b> <b>ALLEN ROAD CROSS SECTIONS</b>			F.A.U. RTE.	SECTION	COUNTY	TOTAL SHEETS	SHEET NO.
S:\GEN\DRAW\STD\PLNS\SQUAD3\Allen Rd\final staging x secs\0468683-sht-xsc-Allen.dgn	PLOT SCALE = 20.0000' / in.	DRAWN -	REVISED -					6584	105; (72-7HB)BY	PEORIA	487	138
Default	PLOT DATE = 1/29/2014	CHECKED -	REVISED -		SCALE: SHEET OF SHEETS STA. 94+50.0000 TO STA. 95+00.0000			CONTRACT NO. 68683				
		DATE -	REVISED -		ILLINOIS FED. AID PROJECT							