


DATE	
BY	
SURVEYED	
PLOTTED	
TEMPLATE	
AREAS	
CHECKED	
FINAL SURVEY	
NOTE BOOK	
NO.	

DATE	
BY	
SURVEYED	
PLOTTED	
TEMPLATE	
AREAS	
CHECKED	
ORIGINAL SURVEY	
NOTE BOOK	
NO.	

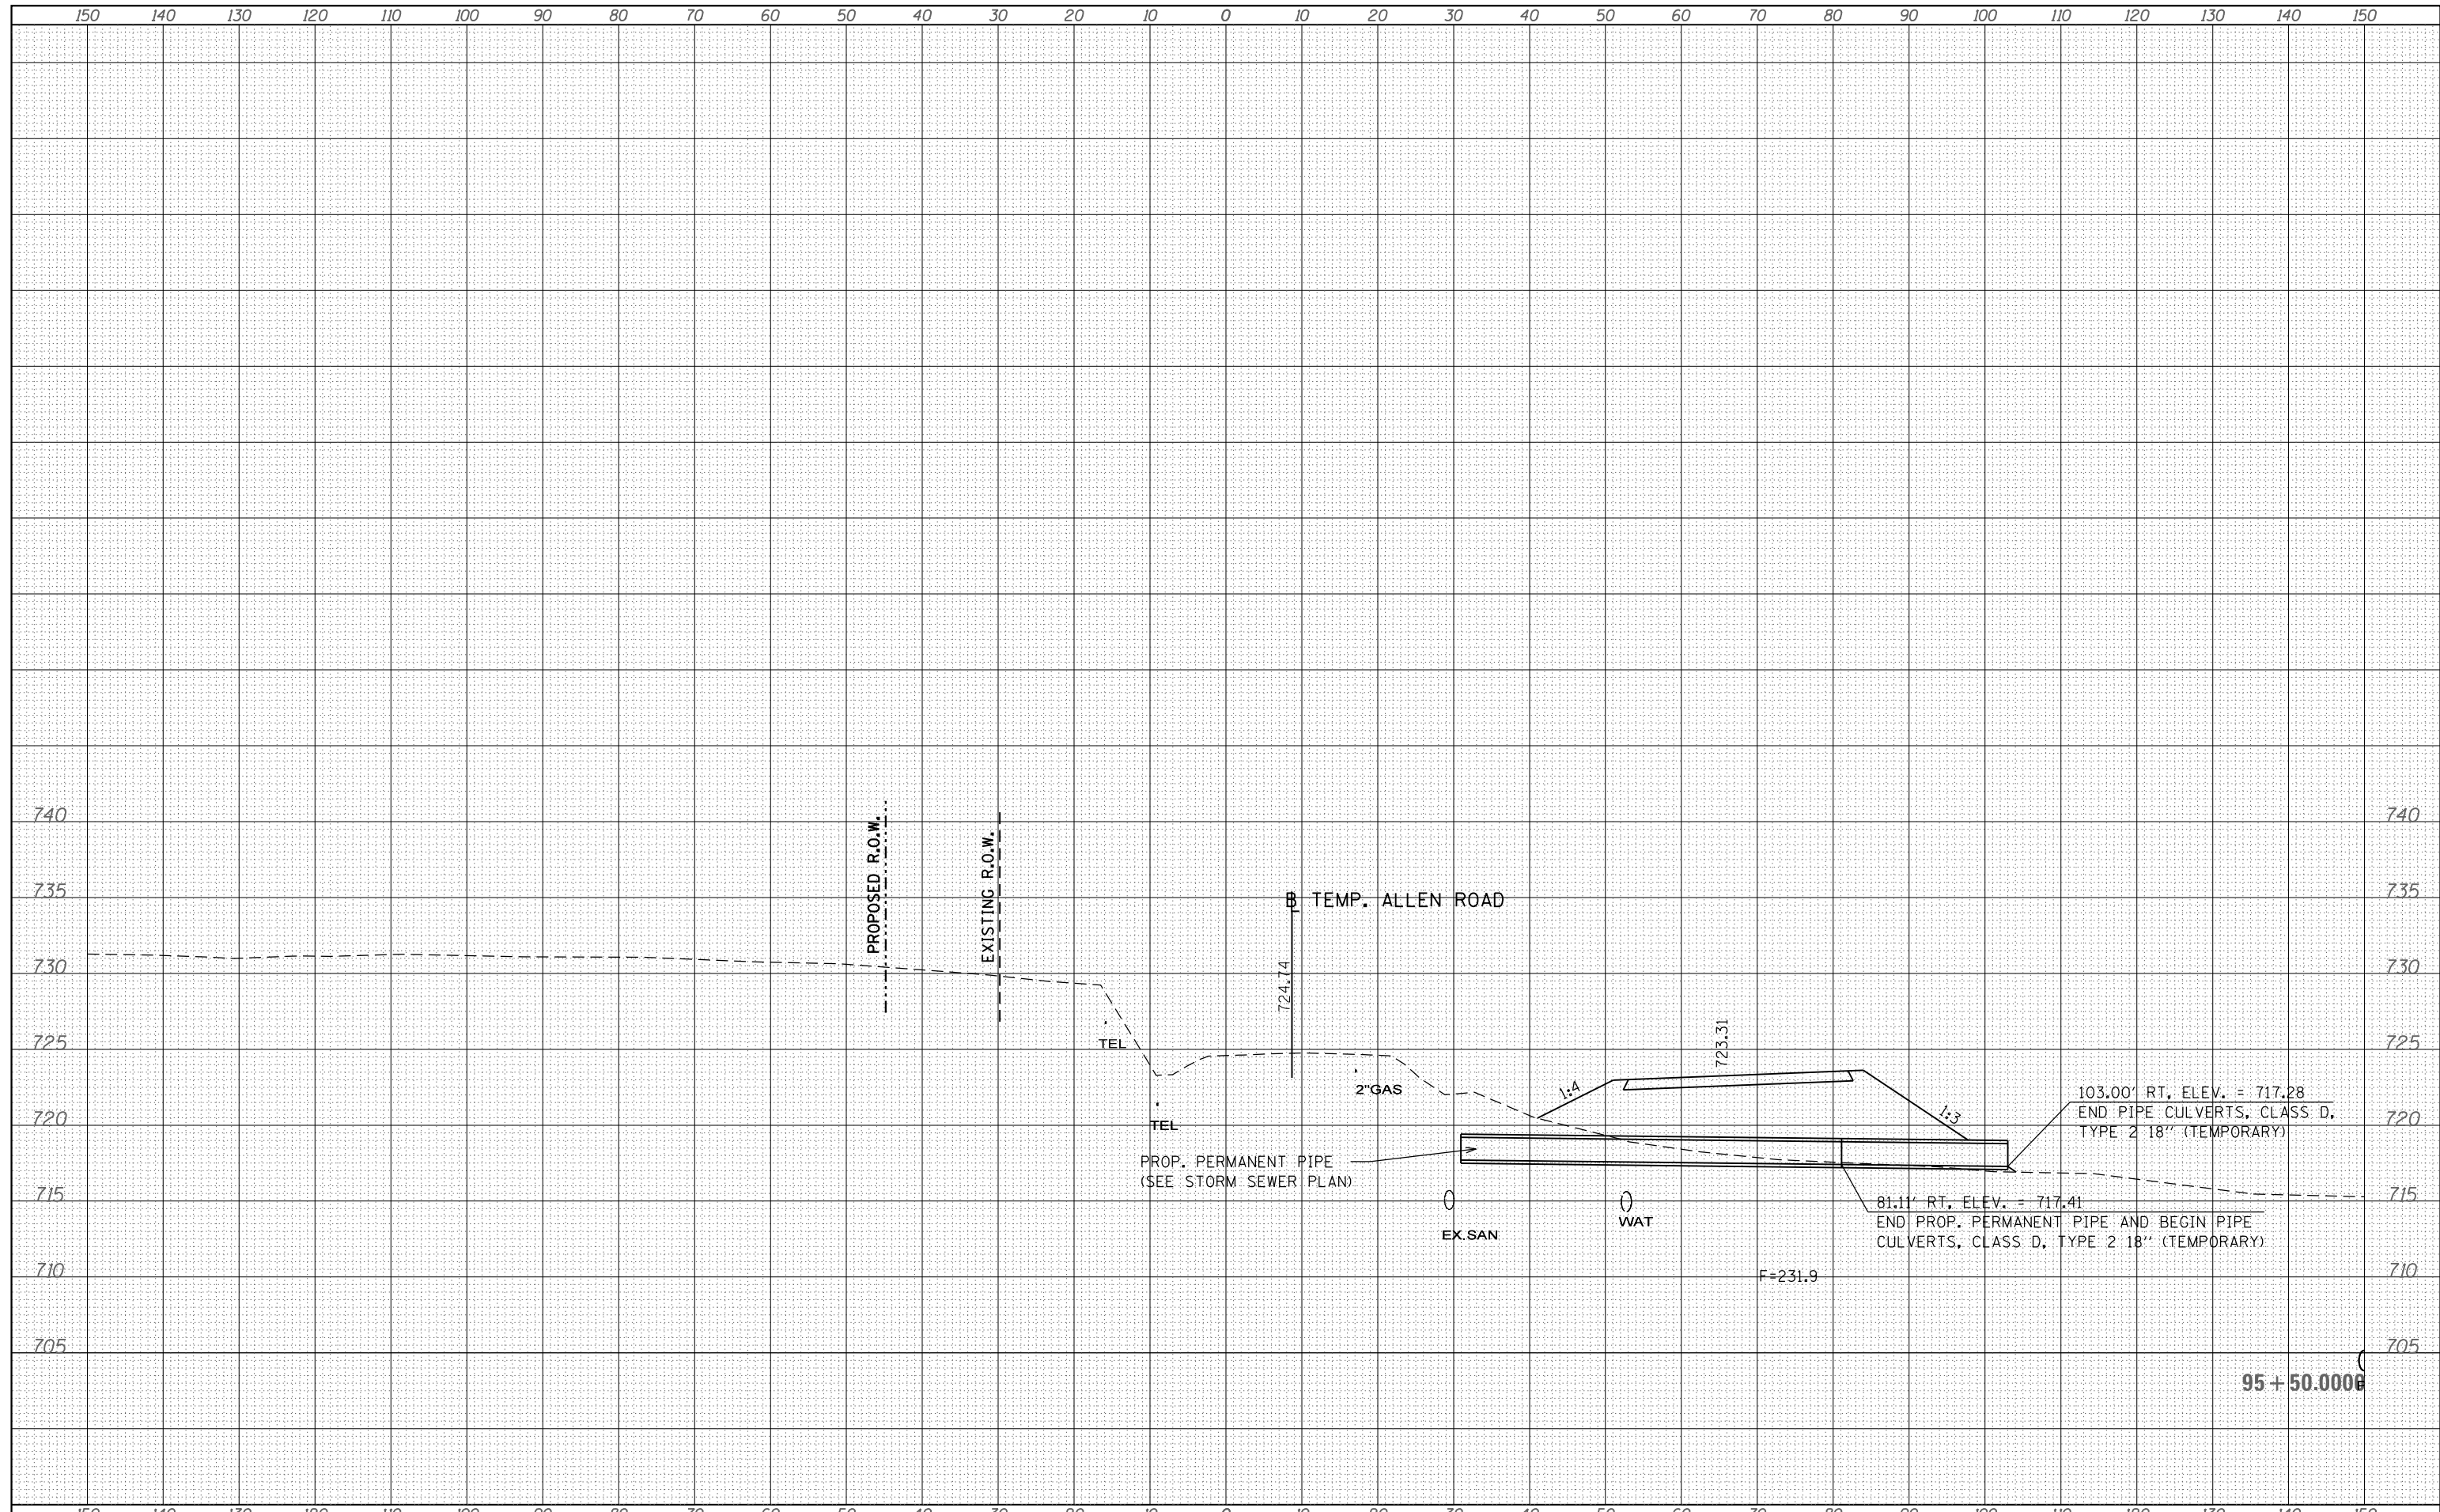

FILE NAME =	USER NAME = aubreys	DESIGNED -	REVISED -	STATE OF ILLINOIS DEPARTMENT OF TRANSPORTATION	STAGE I ALLEN ROAD CROSS SECTIONS			F.A.U. RTE.	SECTION	COUNTY	TOTAL SHEETS	SHEET NO.
S:\GEN\DRAW\STD\PLNS\SQUAD3\Allen Rd\final staging x secs\0468683-sht-xsc-Allen.dgn	DRAWN -	REVISED -	6584					105; (72-7HB)BY	PEORIA	487	139	
PLOT SCALE = 20.0000' / in.	CHECKED -	REVISED -	6585		CONTRACT NO. 68683							
PLOT DATE = 1/29/2014	DATE -	REVISED -	SCALE: SHEET OF SHEETS STA. 95+50.0000 TO STA. 95+50.0000			ILLINOIS FED. AID PROJECT						