


DATE	
BY	
SURVEYED	
PLOTTED	
TEMPLATE	
AREAS	
CHECKED	
FINAL SURVEY	
NOTE BOOK	
NO.	

DATE	
BY	
SURVEYED	
PLOTTED	
TEMPLATE	
AREAS	
CHECKED	
ORIGINAL SURVEY	
NOTE BOOK	
NO.	

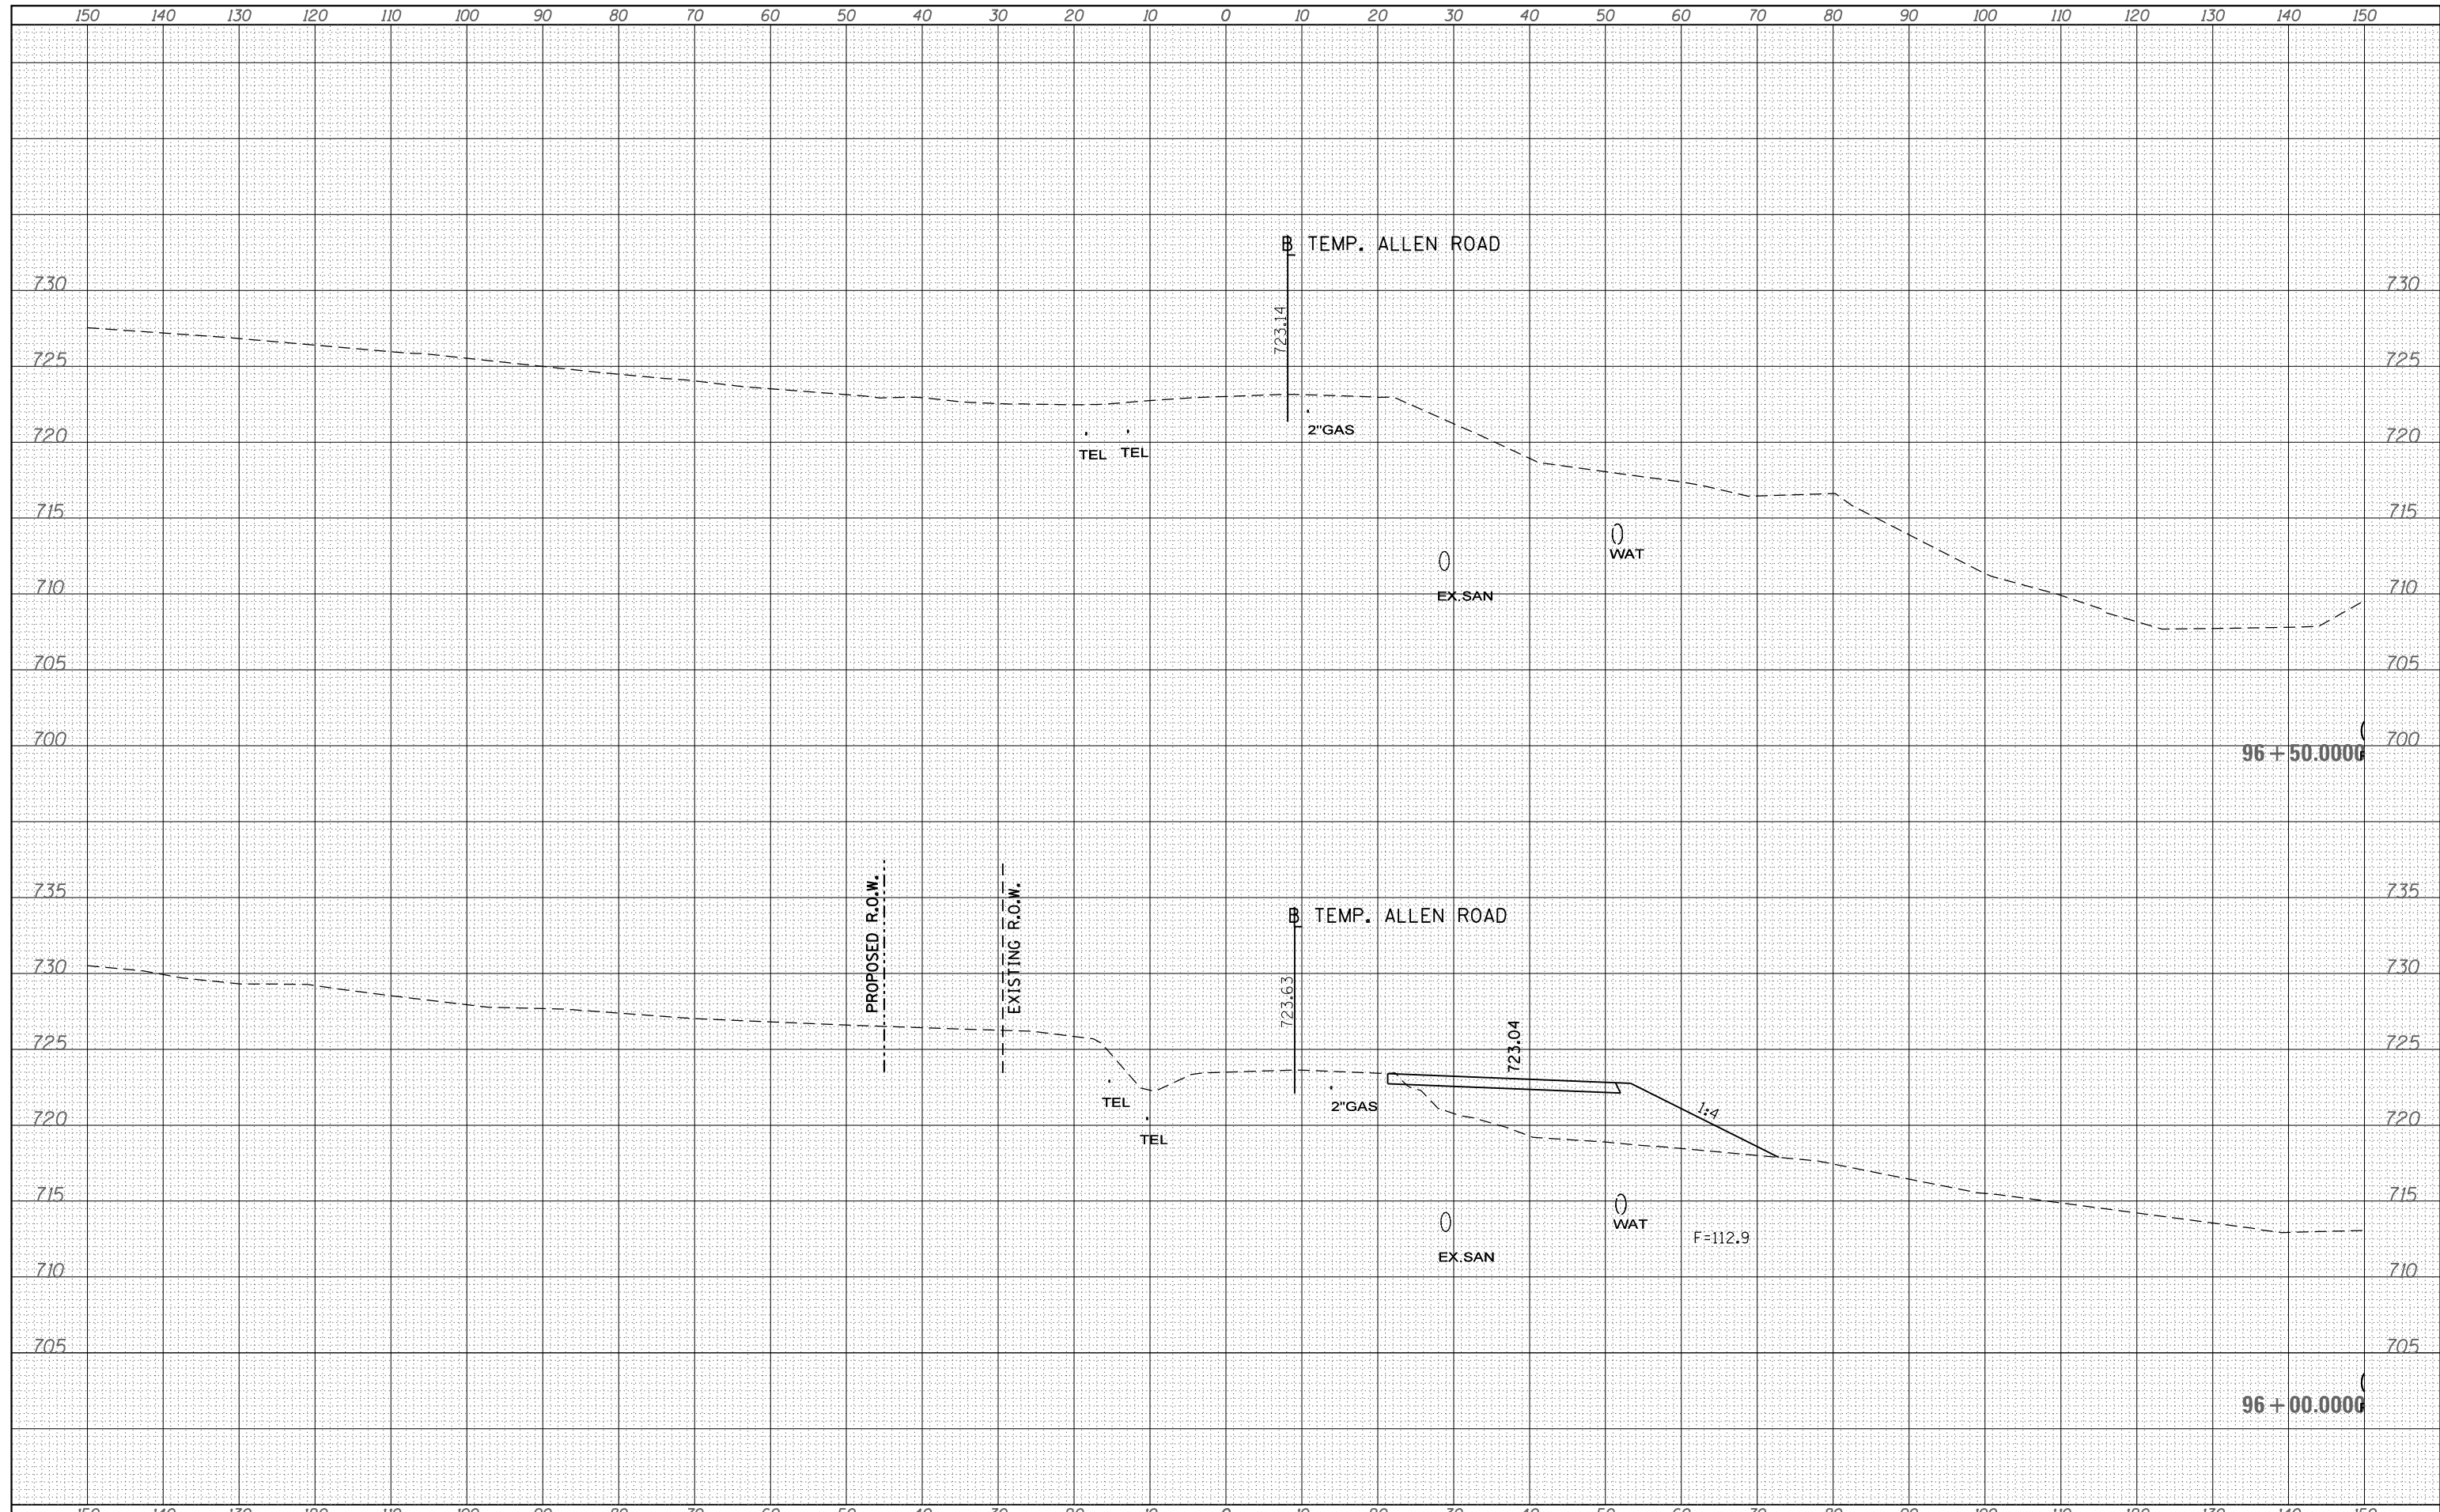

FILE NAME =	USER NAME = aubreys	DESIGNED -	REVISED -	<b>STATE OF ILLINOIS</b> <b>DEPARTMENT OF TRANSPORTATION</b>	<b>STAGE I</b> <b>ALLEN ROAD CROSS SECTIONS</b>	F.A.U. RTÉ.	SECTION	COUNTY	TOTAL SHEETS	SHEET NO.
S:\GEN\DRFT\STD&PLNS\SQUAD3\Allen Rd\final staging x secs\0468683-sht-xsc-Allen.dgn		DRAWN -	REVISED -			6584	105; (72-7HB)BY	PEORIA	487	140
PLOT SCALE = 20.0000' / in.		CHECKED -	REVISED -			6585				CONTRACT NO. 68683
Default		DATE -	REVISED -			SCALE:		SHEET OF SHEETS		STA. 96+00.0000 TO STA. 96+50.0000