



DETOUR ROUTE: S-BND IL 6 TO ALLEN ROAD

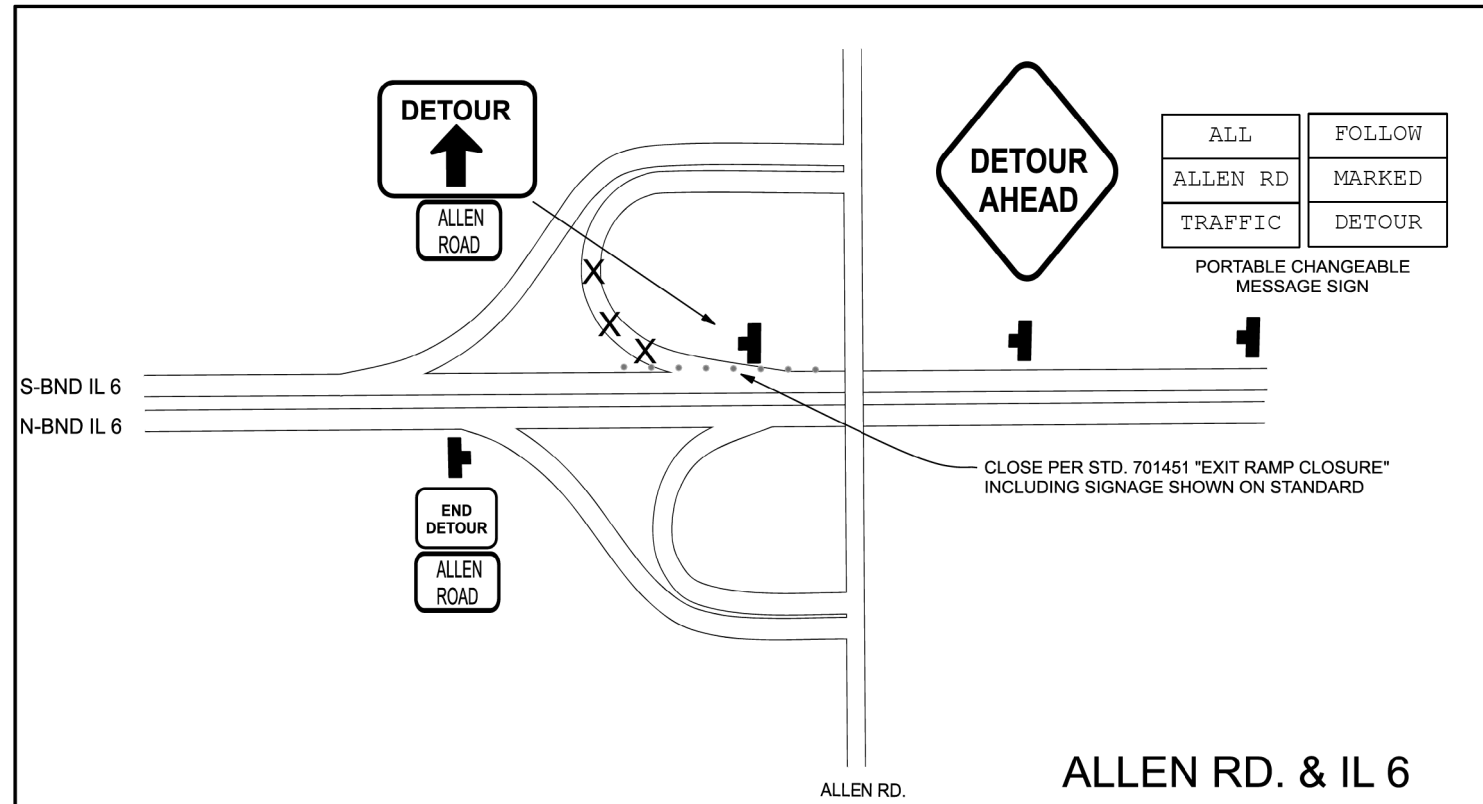

SIGN INVENTORY

SIGN	DESCRIPTION	TOTAL
	W20-2 48X48	1
	M4-9 (R) 48 X 36	1
	M4-9 (L) 48 X 36	2
	48 X 36	1
	M4-8a 24 X 18	1
	24 X 18 BLACK ON WHITE	6
PCMS	PORTABLE CHANGEABLE MESSAGE SIGN	1

DOES NOT INCLUDE SIGNAGE SHOWN ON TRAFFIC STANDARDS.

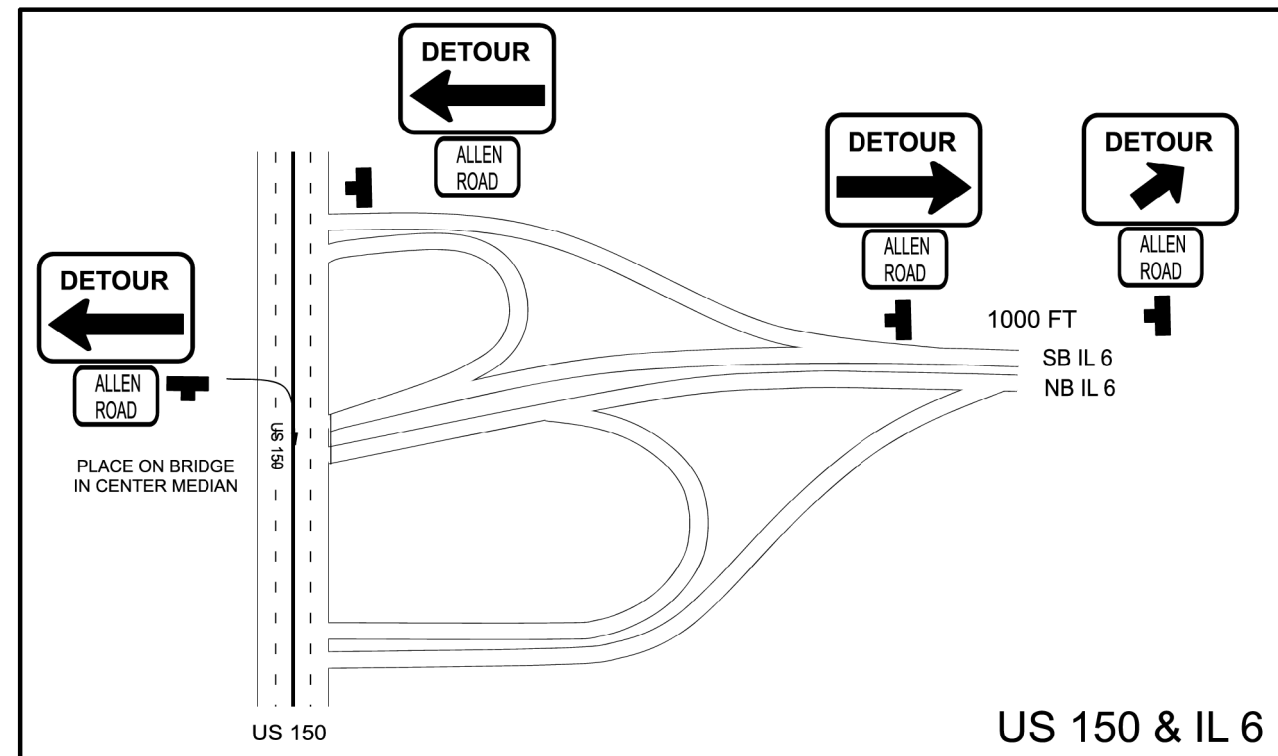

FILE NAME =	USER NAME = aubreys	DESIGNED -	REVISED -
c:\pwork\pwork\dot\aubreys\d0346345\misc_sheets.dgn		DRAWN -	REVISED -
Default	PLOT SCALE = 40.0000' / in.	CHECKED -	REVISED -
	PLOT DATE = 1/29/2014	DATE -	REVISED -

**STATE OF ILLINOIS
DEPARTMENT OF TRANSPORTATION**

STAGE IA DETOUR DETAILS

SCALE: SHEET OF SHEETS STA. TO STA.

F.A.U. RTE.	SECTION	COUNTY	TOTAL SHEETS	SHEET NO.
6584	105: (72-7HB)BY	PEORIA	487	144
6585	CONTRACT NO. 68683			

ILLINOIS FED. AID PROJECT