




DETOUR ROUTE: N-BND IL 6 TO NORTH ALLEN ROAD

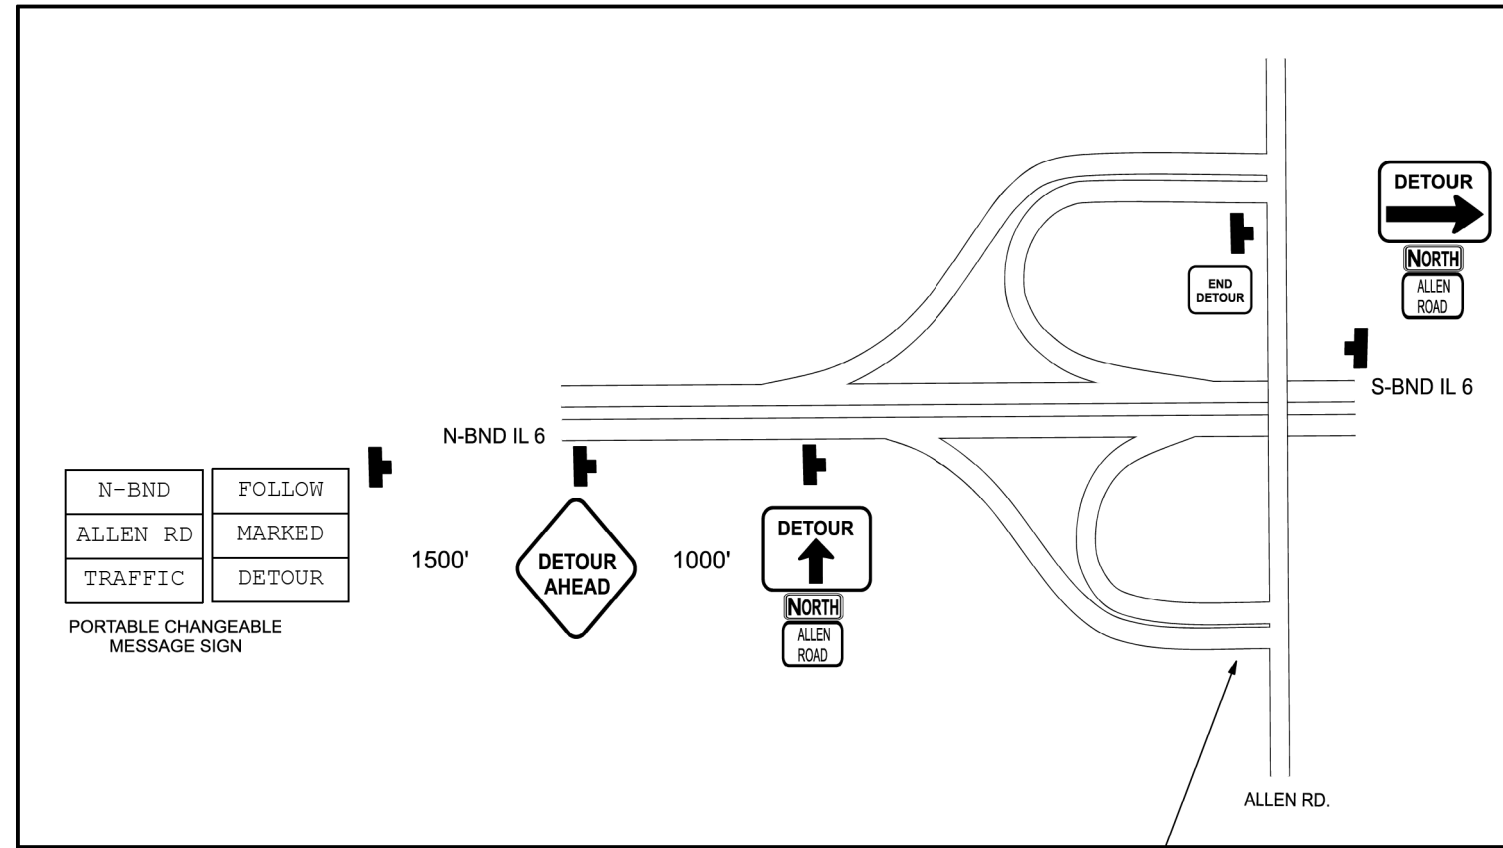

ALLEN RD. & IL 6

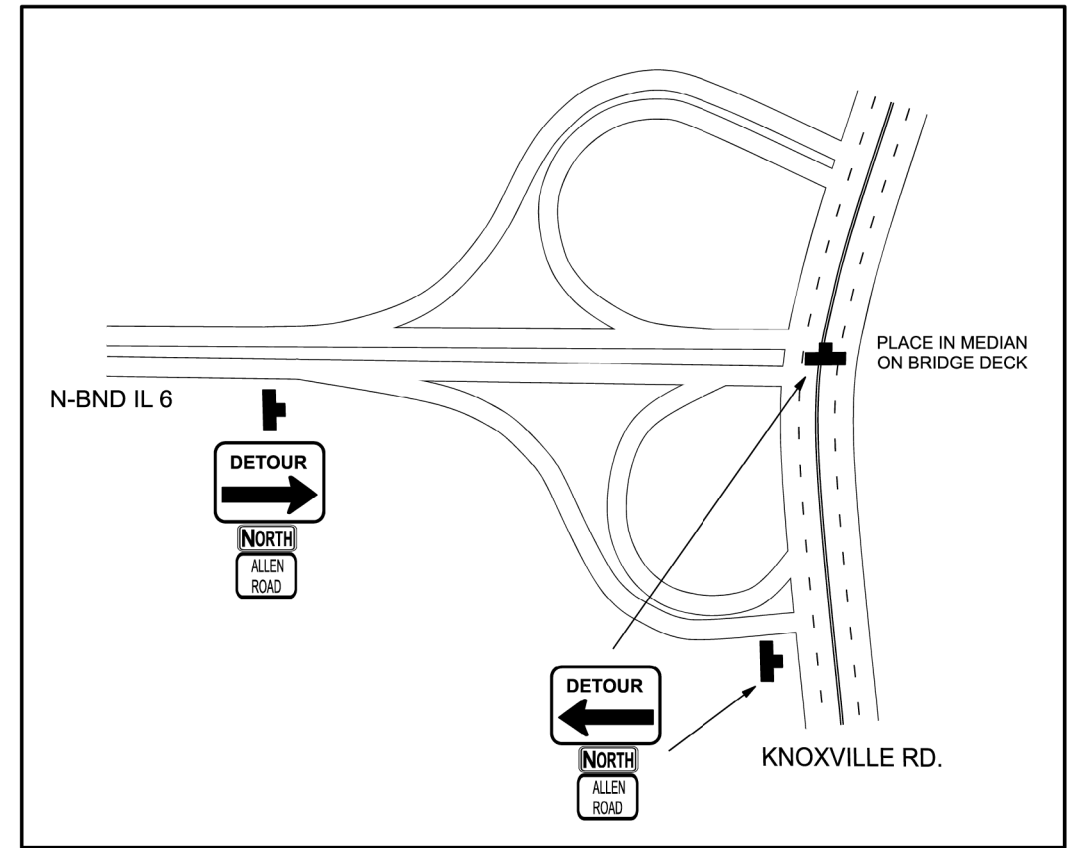

KNOXVILLE RD. & IL 6

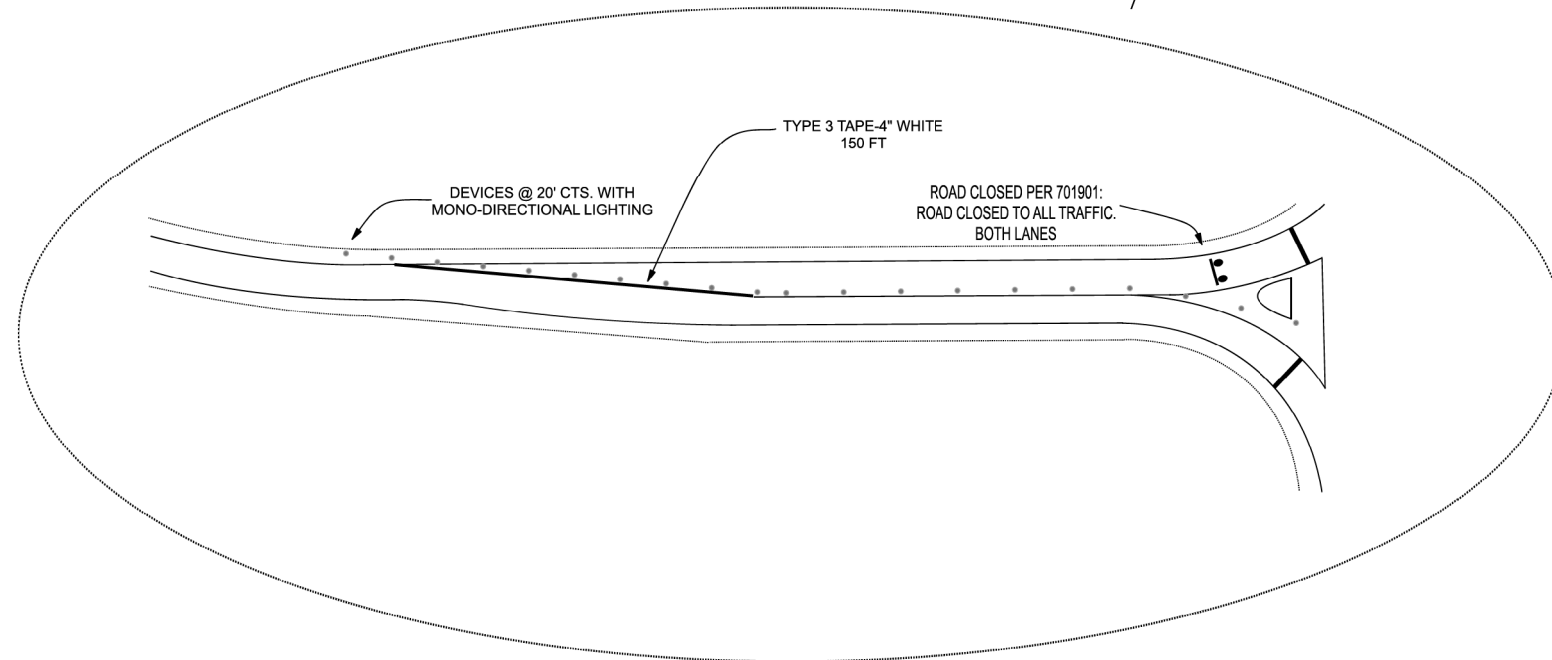

SIGN INVENTORY

| SIGN | DESCRIPTION | TOTAL |
|------|-------------------------------------|-------|
| | W20-2 48X48 | 1 |
| | M4-9 (R) 48 X 36 | 2 |
| | M4-9 (L) 48 X 36 | 2 |
| | 48 X 36 | 1 |
| | M4-8a 24 X 18 | 1 |
| | M3-1 30 X 15 BLACK ON WHITE | 5 |
| | 24 X 18 BLACK ON WHITE | 5 |
| PCMS | PORTABLE CHANGEABLE MESSAGE SIGN | 1 |

| | | | |
|---|-----------------------------|------------|-----------|
| FILE NAME = | USER NAME = aubreys | DESIGNED - | REVISED - |
| c:\pwork\pwork\dot\aubreys\d0346345\misc_sheets.dgn | | DRAWN - | REVISED - |
| Default | PLOT SCALE = 40.0000' / in. | CHECKED - | REVISED - |
| | PLOT DATE = 1/29/2014 | DATE - | REVISED - |

STATE OF ILLINOIS
DEPARTMENT OF TRANSPORTATION

STAGE IB DETOUR DETAILS

| | | | | | | |
|--------|-------|----|--------|------|----|------|
| SCALE: | SHEET | OF | SHEETS | STA. | TO | STA. |
|--------|-------|----|--------|------|----|------|

| | | | | |
|---------------------------|-----------------|--------|--------------------|--------------|
| F.A.U RTE. | SECTION | COUNTY | TOTAL SHEETS | SHEET NO. |
| 6584 | 105: (72-7HB)BY | PEORIA | 487 | 152 |
| 6585 | | | CONTRACT NO. 68683 | |
| ILLINOIS FED. AID PROJECT | | | | |