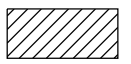
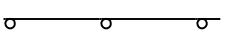


LEGEND


 PROPOSED CONSTRUCTION


 VERTICAL BARRICADES OR DRUMS




TEMPORARY PAVEMENT MARKING LEGEND

① 4" SOLID (WHITE)	⑥ 24" SOLID (WHITE)
② 4" SOLID (YELLOW)	⑦ 4" DOUBLE SOLID (YELLOW)
③ 8" SOLID (WHITE)	⑧ 6" SKIP DASH (WHITE)
④ 12" SOLID (WHITE)	⑨ 8" DOTTED (WHITE)
⑤ 12" SOLID (YELLOW)	⑩ LETTERS AND SYMBOLS (WHITE)

TEMPORARY RAISED REFLECTIVE PAVEMENT MARKERS LEGEND

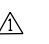 ONE-WAY CRYSTAL MARKER

 TWO-WAY AMBER MARKER

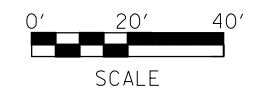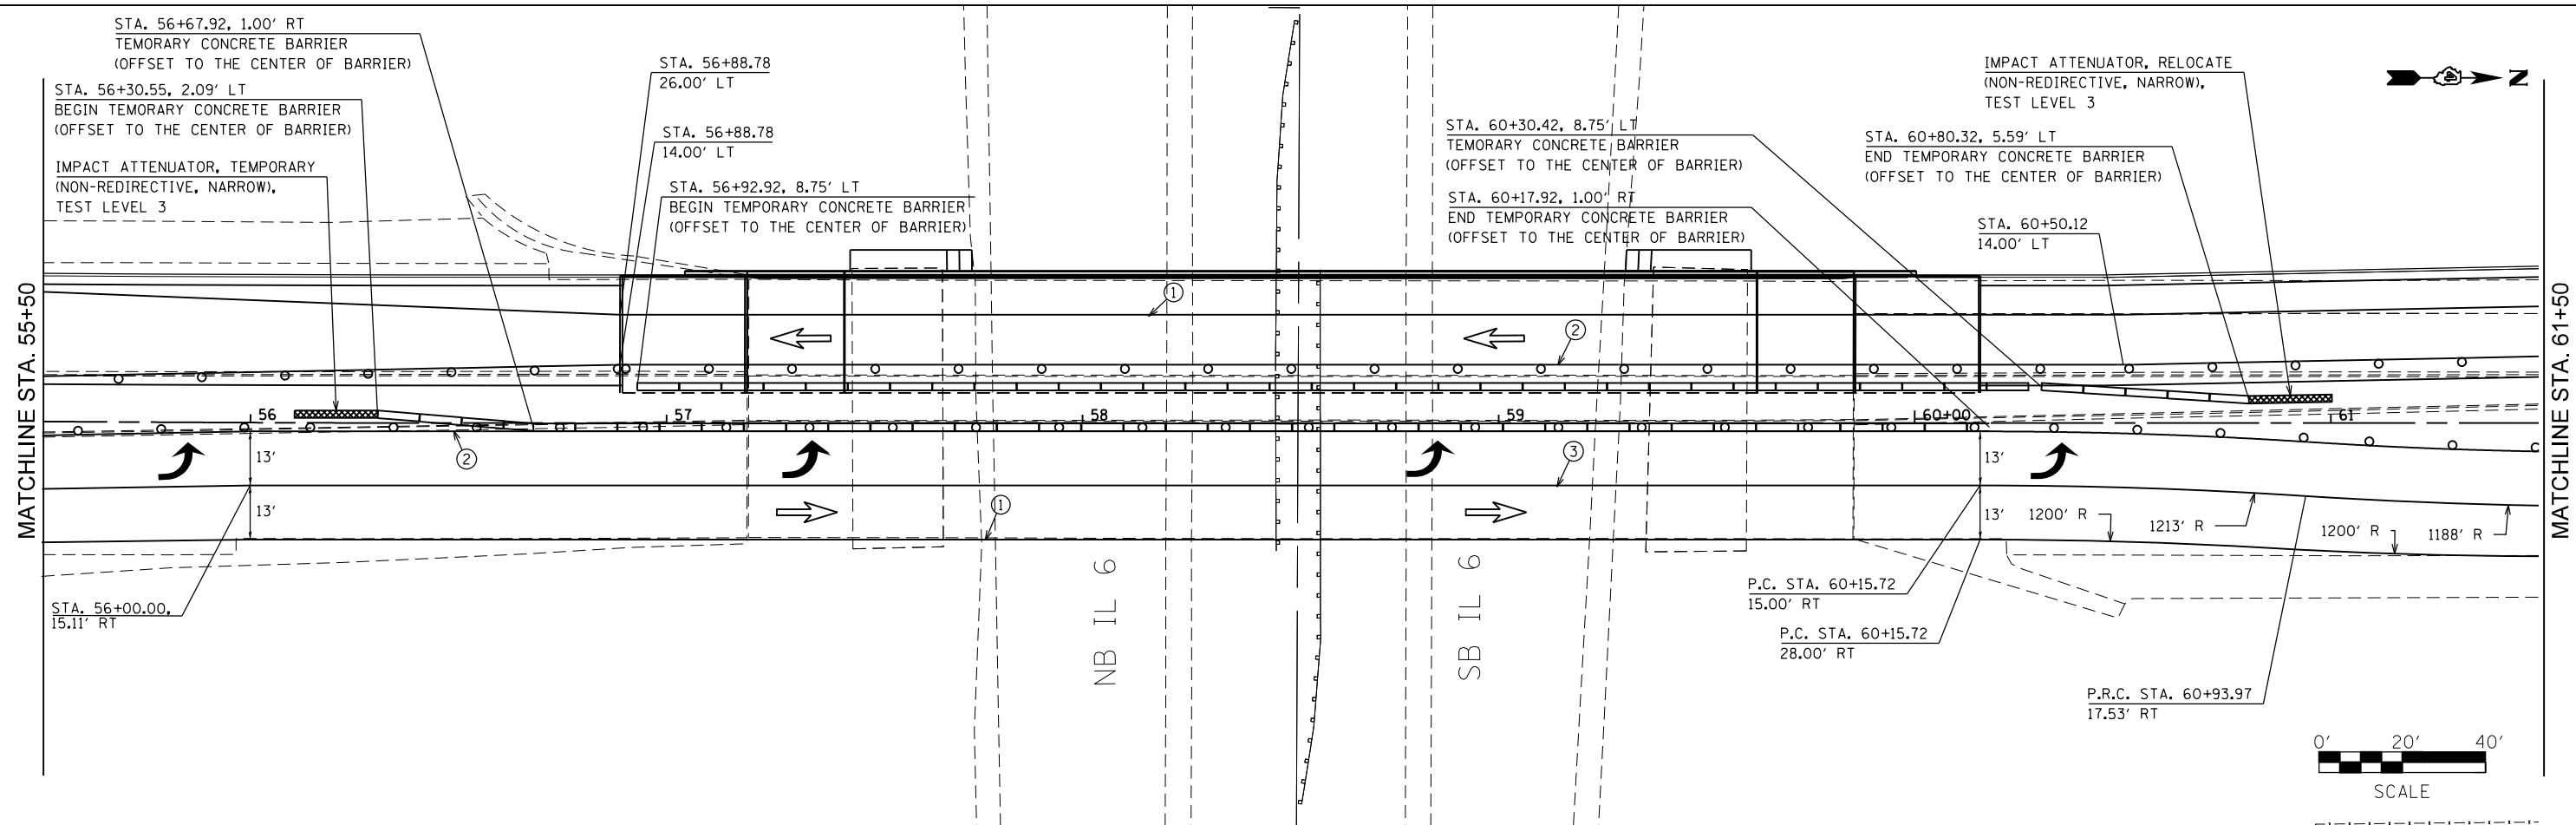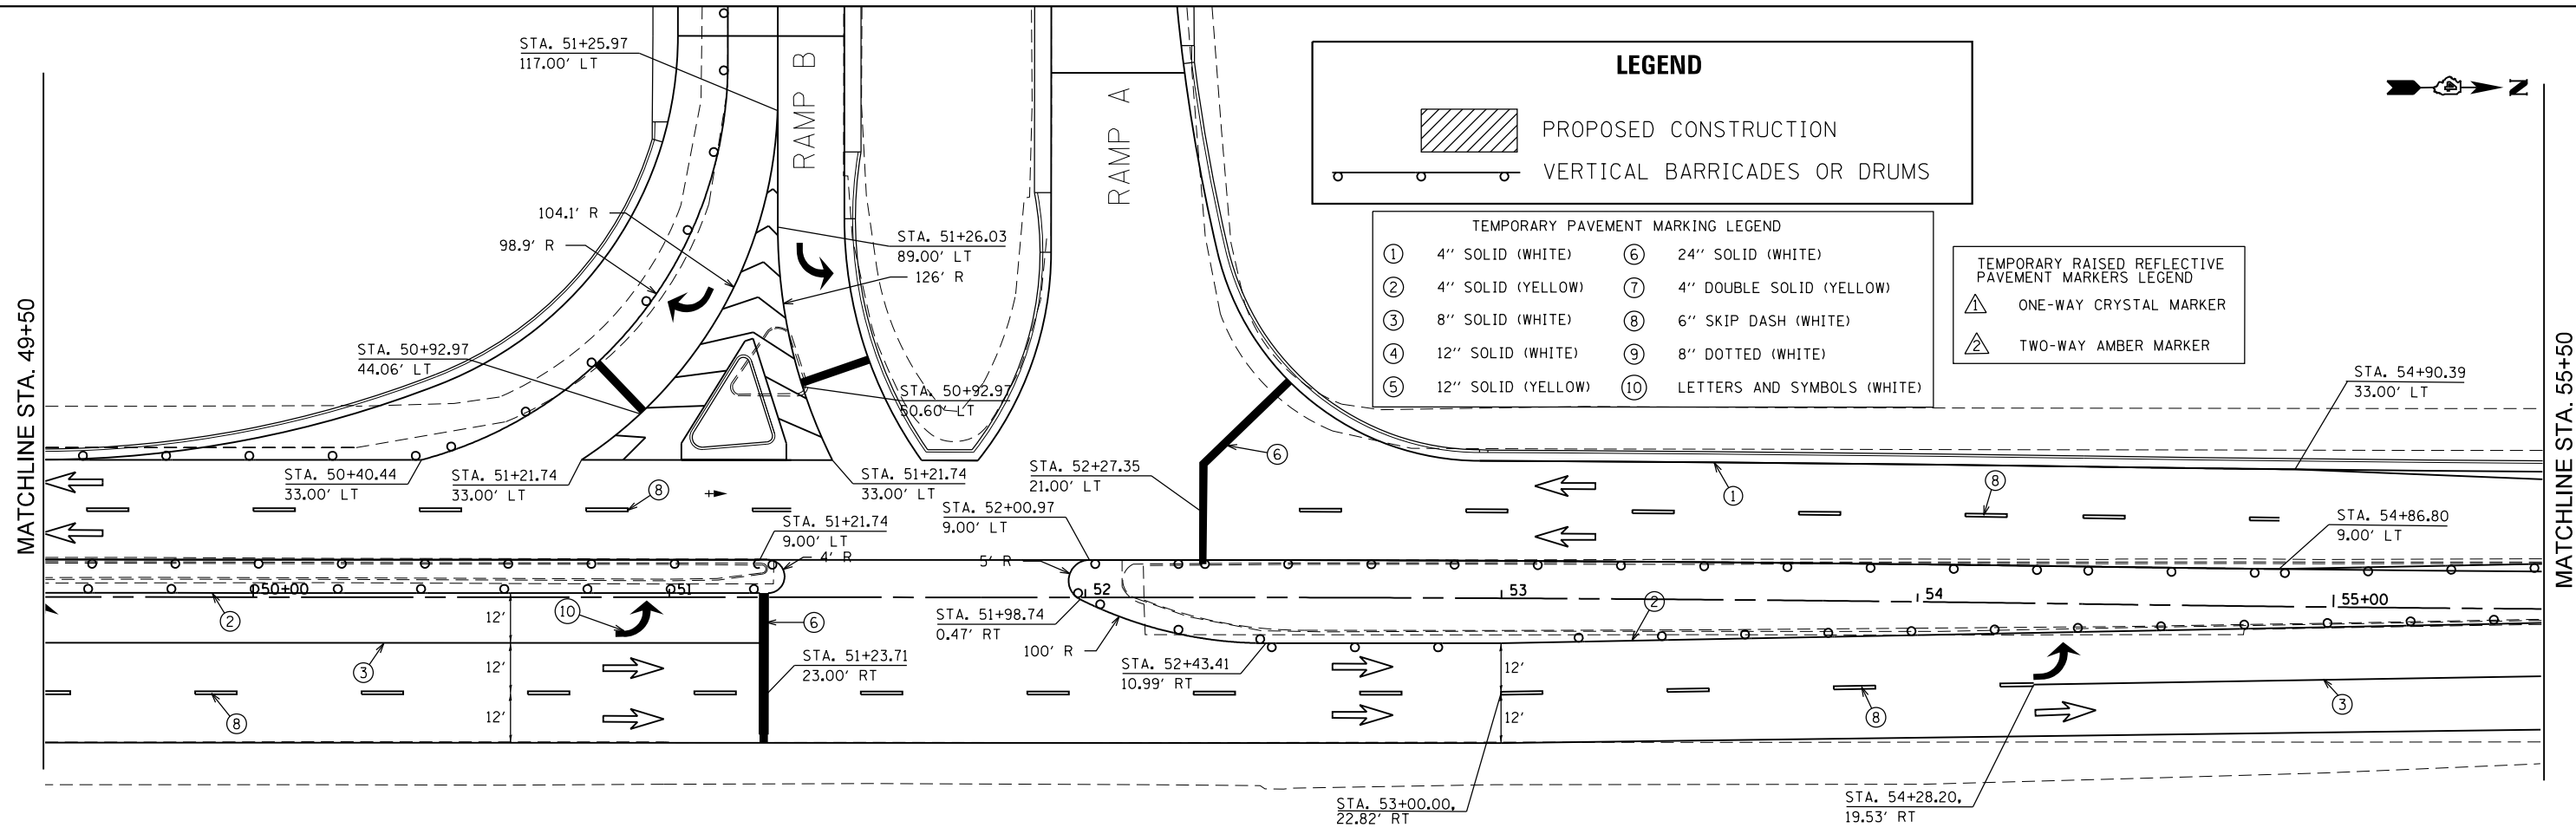

FILE NAME =	USER NAME = aubreys	DESIGNED -	REVISED -	STATE OF ILLINOIS DEPARTMENT OF TRANSPORTATION	WINTER SHUTDOWN PLAN				F.A.U. RTÉ.	SECTION	COUNTY	TOTAL SHEETS	SHEET NO.
et:\pwork\pwork\dot\aubreys\d0346345\0468683-staging.dgn		DRAWN -	REVISED -		6584	105; (72-7H)BY	PEORIA	487	156				
PLOT SCALE = 40.0000' / in.		CHECKED -	REVISED -		6585					CONTRACT NO. 68683			
Winter	PLOT DATE = 1/29/2014	DATE -	REVISED -		SCALE:	SHEET	OF	SHEETS	STA.	TO	STA.	ILLINOIS FED. AID PROJECT	