


DETOUR ROUTE: ALTA RD. TO ALLEN RD. #2

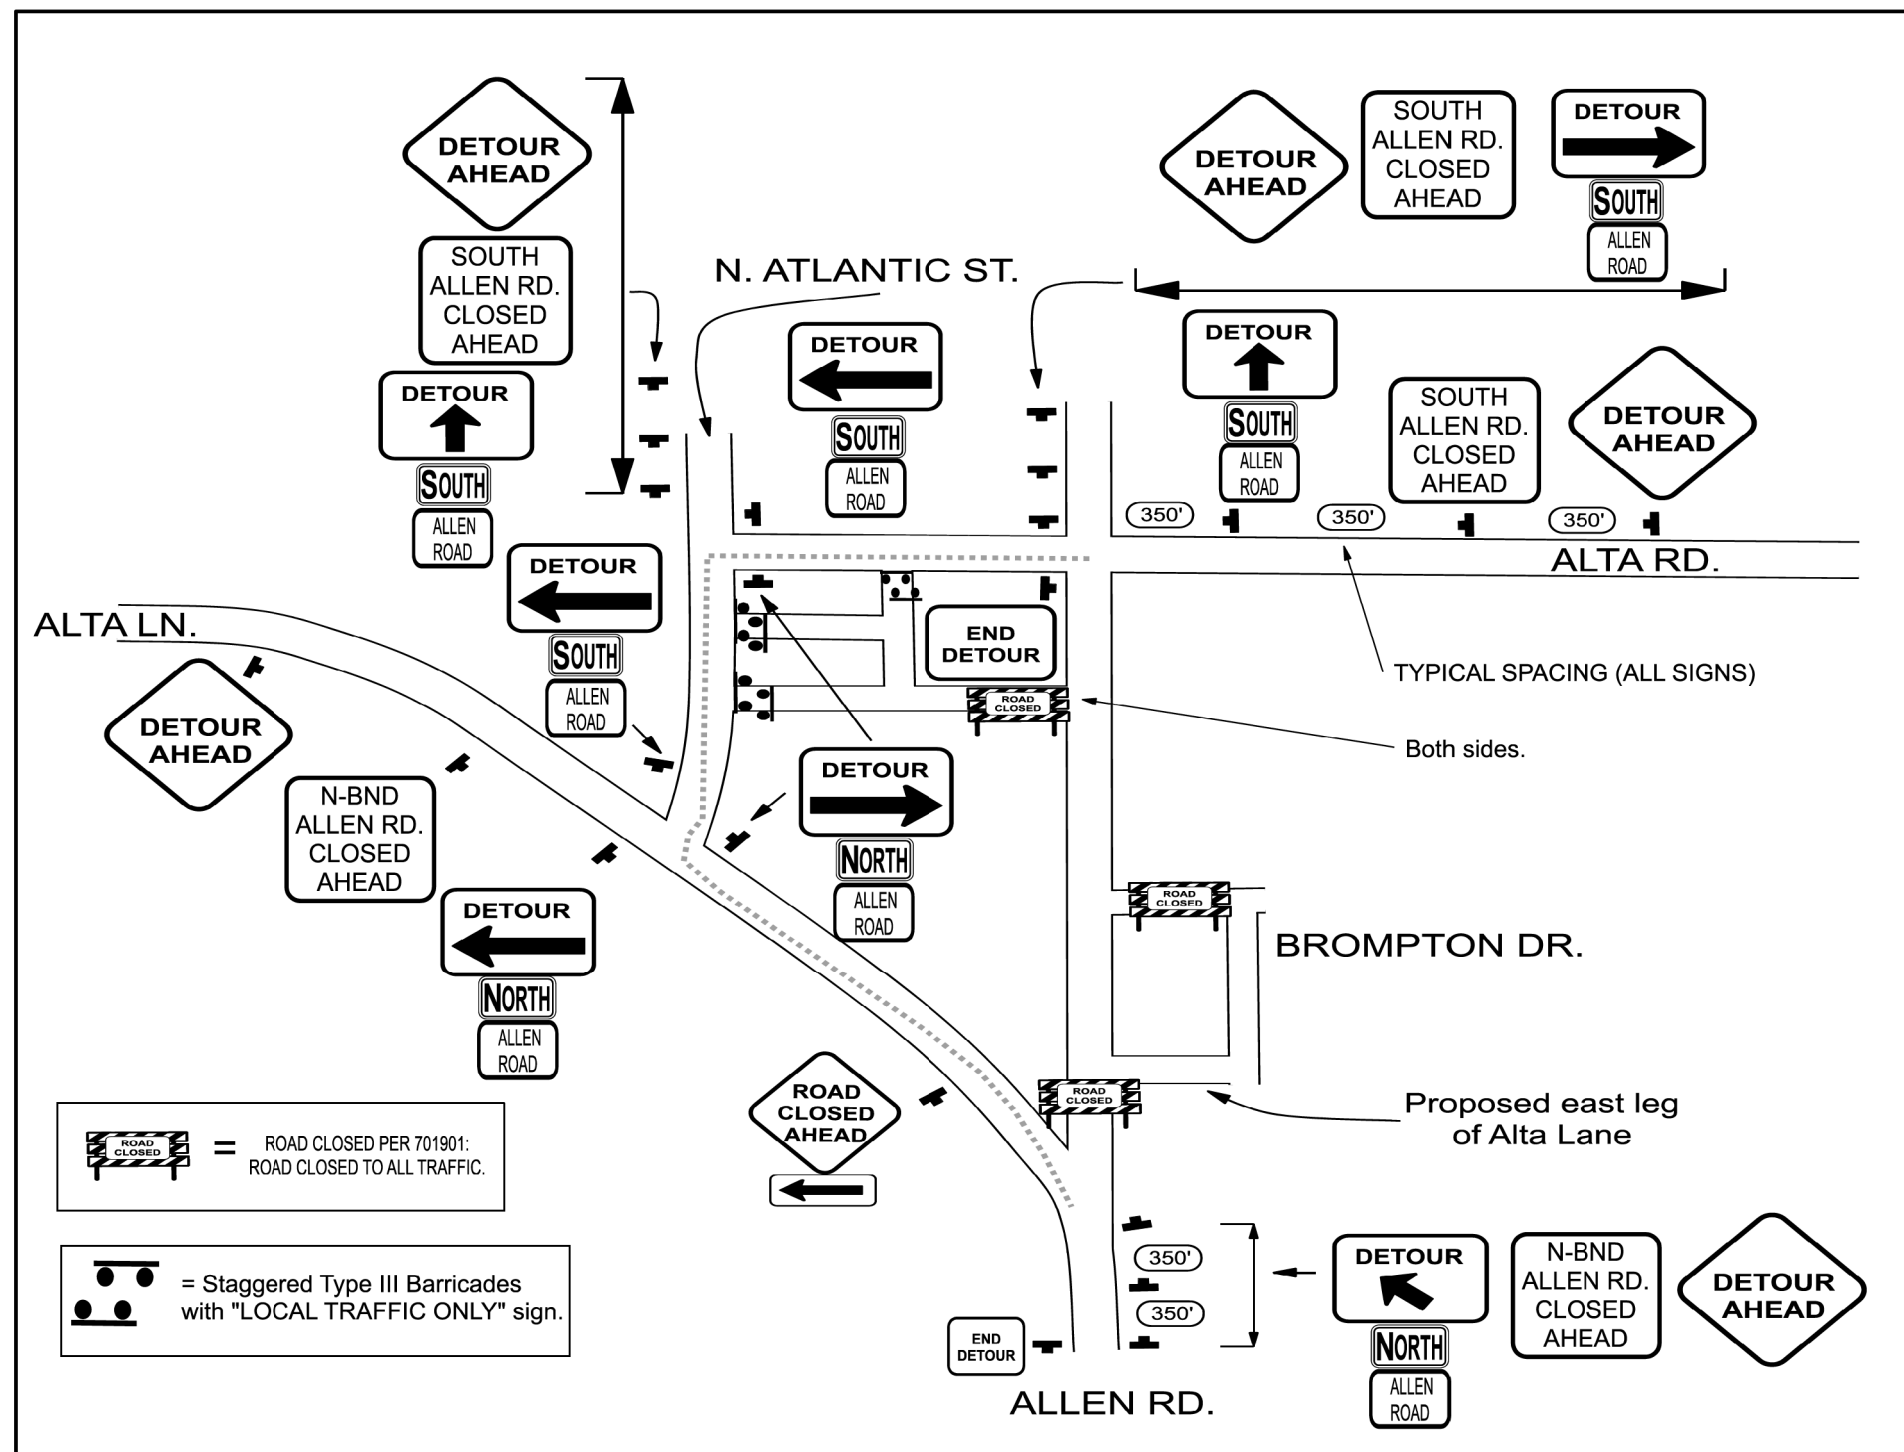

SIGN INVENTORY

SIGN	DESCRIPTION	TOTAL
	W20-2 48X48	5
	M4-9 (R) 48 X 36	3
	M4-9 (L) 48 X 36	3
	48 X 36	2
	48 X 36	1
	M4-8a 24 X 18	2
	M3-1 24 X 12 BLACK ON WHITE	4
	M3-3 24 X 12 BLACK ON WHITE	5
	24 X 18 BLACK ON WHITE	5
	48 X 48 BLACK ON ORANGE	3
	48 X 48 BLACK ON ORANGE	2
	W1-5 48 X 24 BLACK ON ORANGE	1
	BLACK ON ORANGE	1

DOES NOT INCLUDE SIGNAGE SHOWN ON TRAFFIC STANDARDS.

NOTE: THE SIGNS ON THIS DETOUR ARE LARGER THAN WHAT WOULD NORMALLY BE REQUIRED FOR THIS TYPE OF ROADWAY. THE LARGER SIGNS ARE USED TO BE CONSISTENT WITH THE OTHER DETOURS AND REDUCE THE NEED TO PROVIDE SMALLER SIGNS.