


**TEMPORARY PAVEMENT MARKING LEGEND**

① 4" SOLID (WHITE)	⑥ 24" SOLID (WHITE)
② 4" SOLID (YELLOW)	⑦ 4" DOUBLE SOLID (YELLOW)
③ 8" SOLID (WHITE)	⑧ 6" SKIP DASH (WHITE)
④ 12" SOLID (WHITE)	⑨ 8" DOTTED (WHITE)
⑤ 12" SOLID (YELLOW)	⑩ LETTERS AND SYMBOLS (WHITE)


**TEMPORARY RAISED REFLECTIVE PAVEMENT MARKERS LEGEND**

▲ ONE-WAY CRYSTAL MARKER
▲ TWO-WAY AMBER MARKER

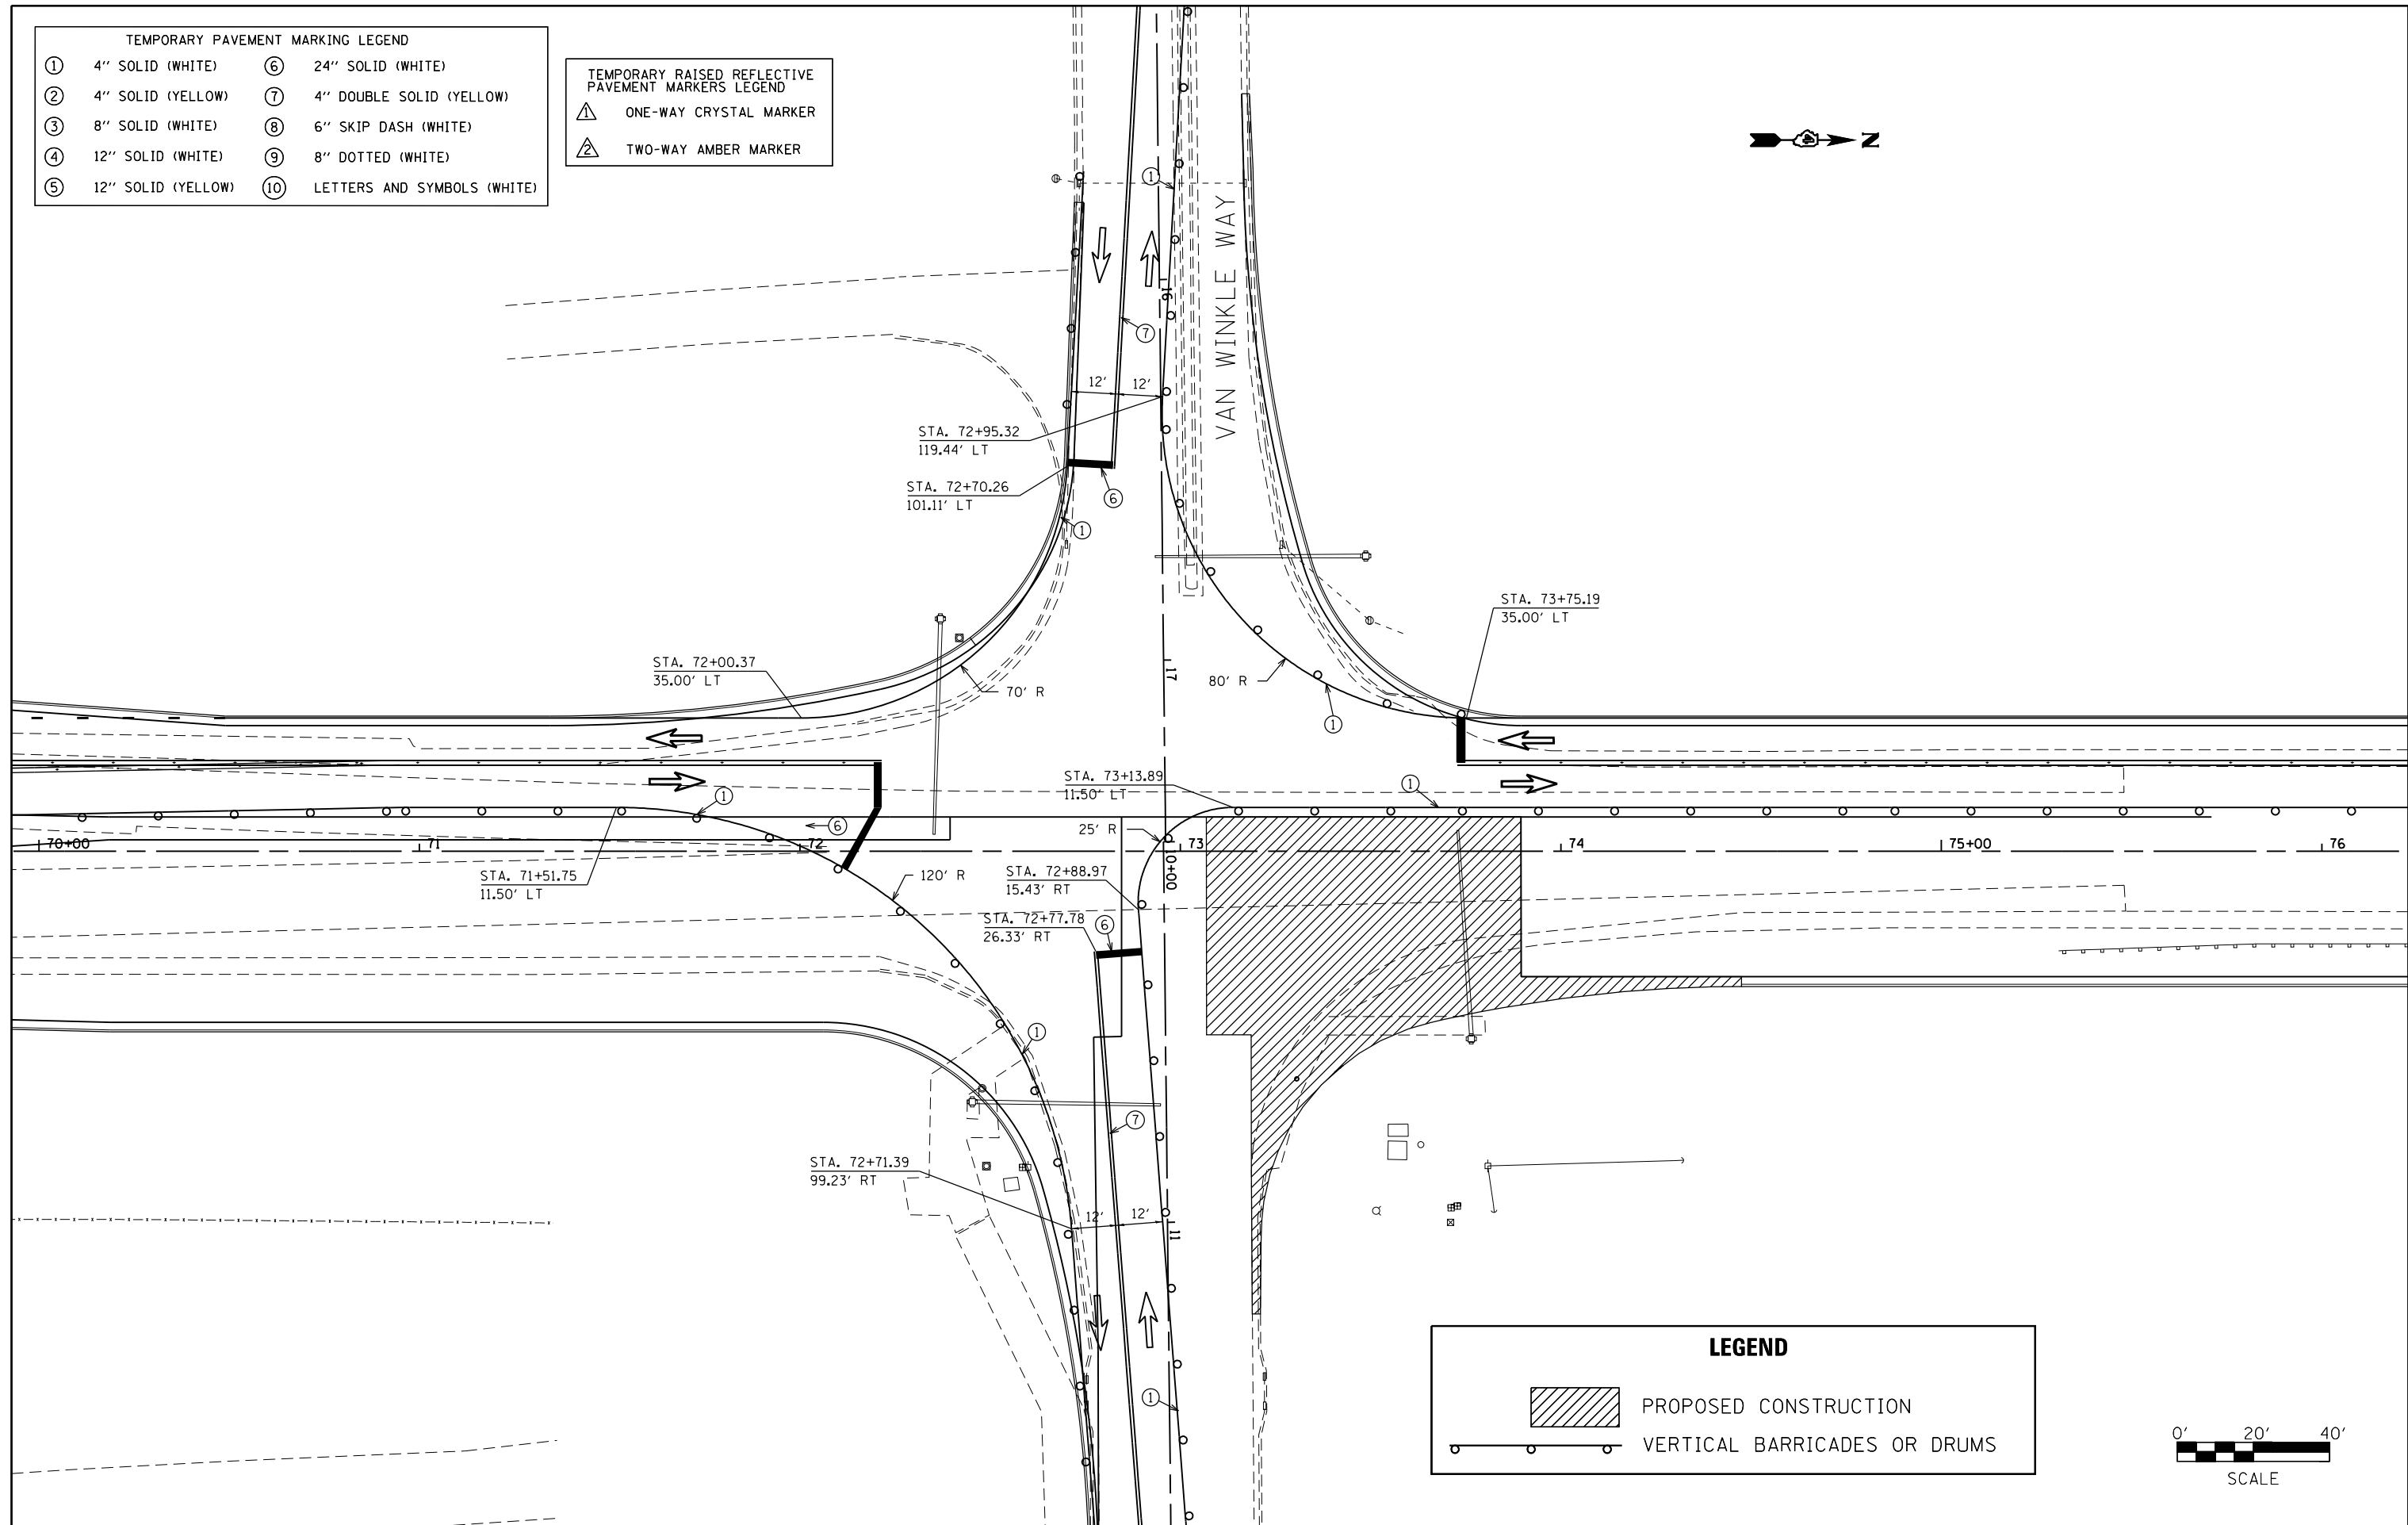

**LEGEND**

	PROPOSED CONSTRUCTION
	VERTICAL BARRICADES OR DRUMS

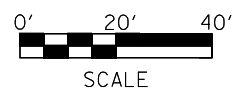

FILE NAME =	USER NAME = aubreys	DESIGNED -	REVISED -
et:\pwork\pwork\aubreys\0346345\0468683-staging.dgn		DRAWN -	REVISED -
Stage IIA	PLOT SCALE = 40.0000' / in.	CHECKED -	REVISED -
	PLOT DATE = 1/29/2014	DATE -	REVISED -

**STATE OF ILLINOIS  
DEPARTMENT OF TRANSPORTATION**

**STAGE IIA PLAN**

SCALE:	SHEET	OF	SHEETS	STA.	TO	STA.
--------	-------	----	--------	------	----	------

F.A.P. RTE.	SECTION	COUNTY	TOTAL SHEETS	SHEET NO.
6584	105: (72-7HB)BY	PEORIA	487	174
6585	CONTRACT NO. 68683			

ILLINOIS FED. AID PROJECT