


ALLEN ROAD STAGE III TYPICAL SECTION

STA 46+00.00 TO STA 72+39.5

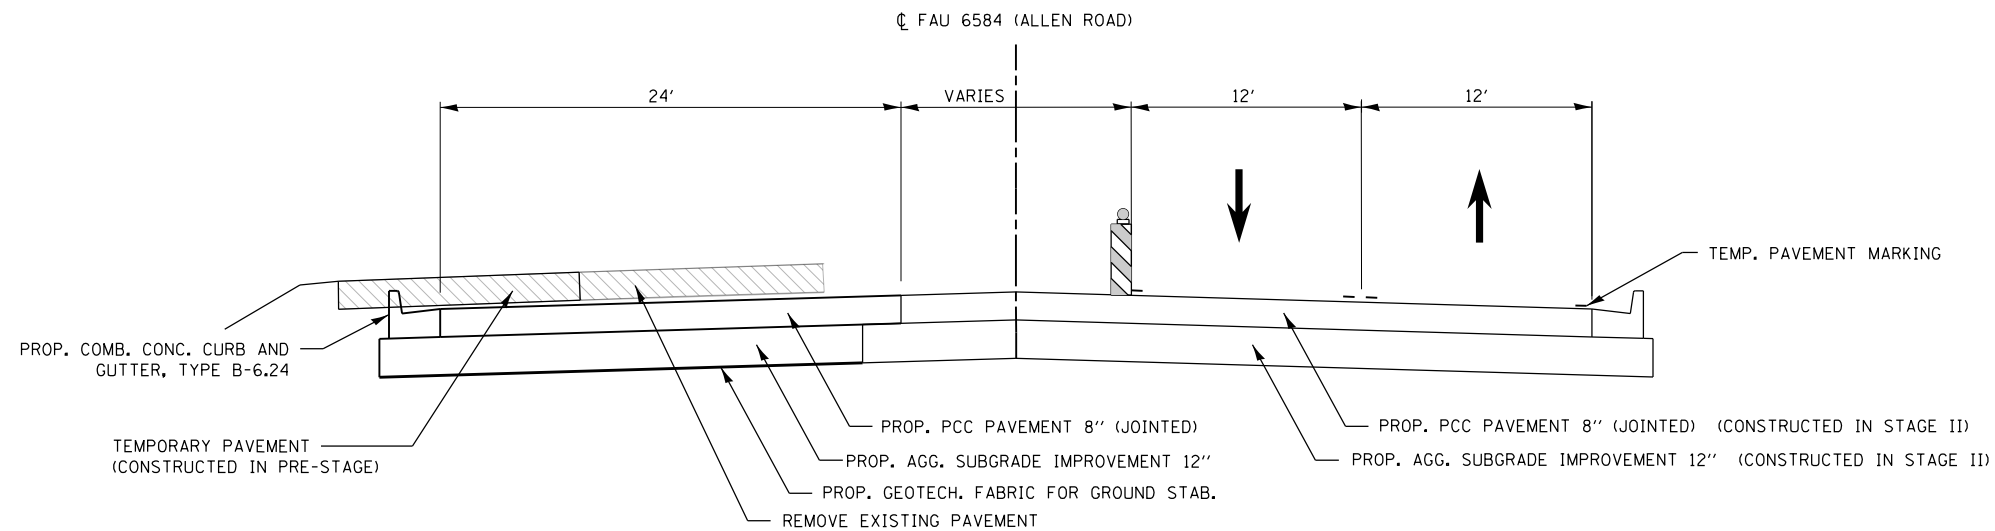

ALLEN ROAD STAGE III TYPICAL SECTION

STA. 79+90 TO STA. 83+54

FILE NAME =	USER NAME = aubreygs	DESIGNED -	REVISED -
et:\pwork\pwork\dot\aubreygs\d0346345\0468683-staging.dgn		DRAWN -	REVISED -
Stage III	PLOT SCALE = 40.0000' / in.	CHECKED -	REVISED -
	PLOT DATE = 1/29/2014	DATE -	REVISED -

**STATE OF ILLINOIS
DEPARTMENT OF TRANSPORTATION**

STAGE III TYPICAL SECTIONS

SCALE: SHEET OF SHEETS STA. TO STA.

F.A.P. RTE.	SECTION	COUNTY	TOTAL SHEETS	SHEET NO.
6584	105: (72-7HB)BY	PEORIA	487	178
6585			CONTRACT NO. 68683	
ILLINOIS FED. AID PROJECT				