


**TEMPORARY PAVEMENT MARKING LEGEND**

①	4" SOLID (WHITE)	⑥	24" SOLID (WHITE)
②	4" SOLID (YELLOW)	⑦	4" DOUBLE SOLID (YELLOW)
③	8" SOLID (WHITE)	⑧	6" SKIP DASH (WHITE)
④	12" SOLID (WHITE)	⑨	8" DOTTED (WHITE)
⑤	12" SOLID (YELLOW)	⑩	LETTERS AND SYMBOLS (WHITE)

**TEMPORARY RAISED REFLECTIVE PAVEMENT MARKERS LEGEND**

▲	ONE-WAY CRYSTAL MARKER
▲	TWO-WAY AMBER MARKER

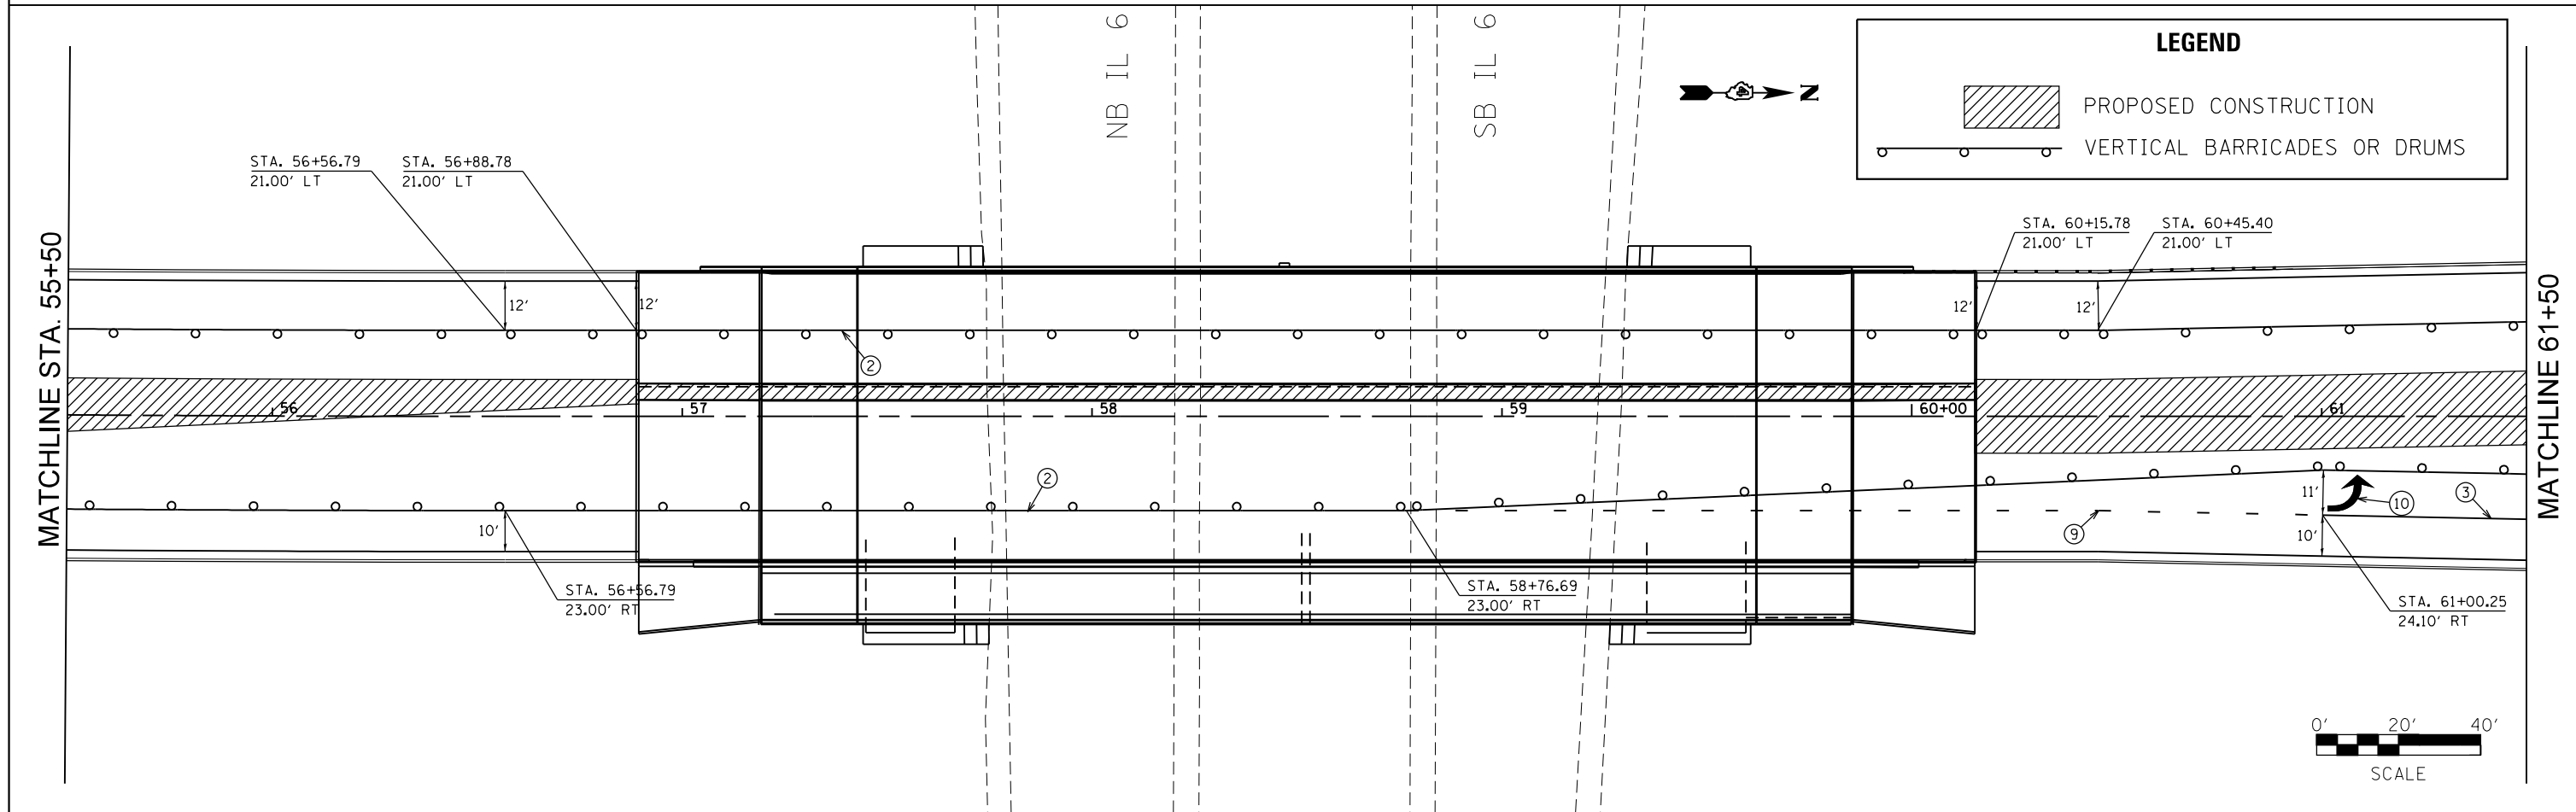

**LEGEND**

	PROPOSED CONSTRUCTION
	VERTICAL BARRICADES OR DRUMS

FILE NAME =	USER NAME = aubreys	DESIGNED -	REVISED -	<b>STATE OF ILLINOIS DEPARTMENT OF TRANSPORTATION</b>	<b>STAGE III PLAN</b>				F.A.U. RTE.	SECTION	COUNTY	TOTAL SHEETS	SHEET NO.			
et:\pw\work\p\dot\aubreys\d0346345\046883-staging.dgn		DRAWN -	REVISED -		SCALE:	SHEET	OF	SHEETS	STA.	TO	STA.	6584	105; (72-7H)BY	PEORIA	487	180
Stage III	PLOT SCALE = 40.0000' / in.	CHECKED -	REVISED -									6585	CONTRACT NO. 68683			
	PLOT DATE = 1/29/2014	DATE -	REVISED -									ILLINOIS FED. AID PROJECT				