


NOTE:  
STATIONS AND OFFSETS  
ARE BASED ON THE  
CL ALLEN ROAD ALIGNMENT


TOWNLINE ROAD

MATCHLINE STA. 49+50.00

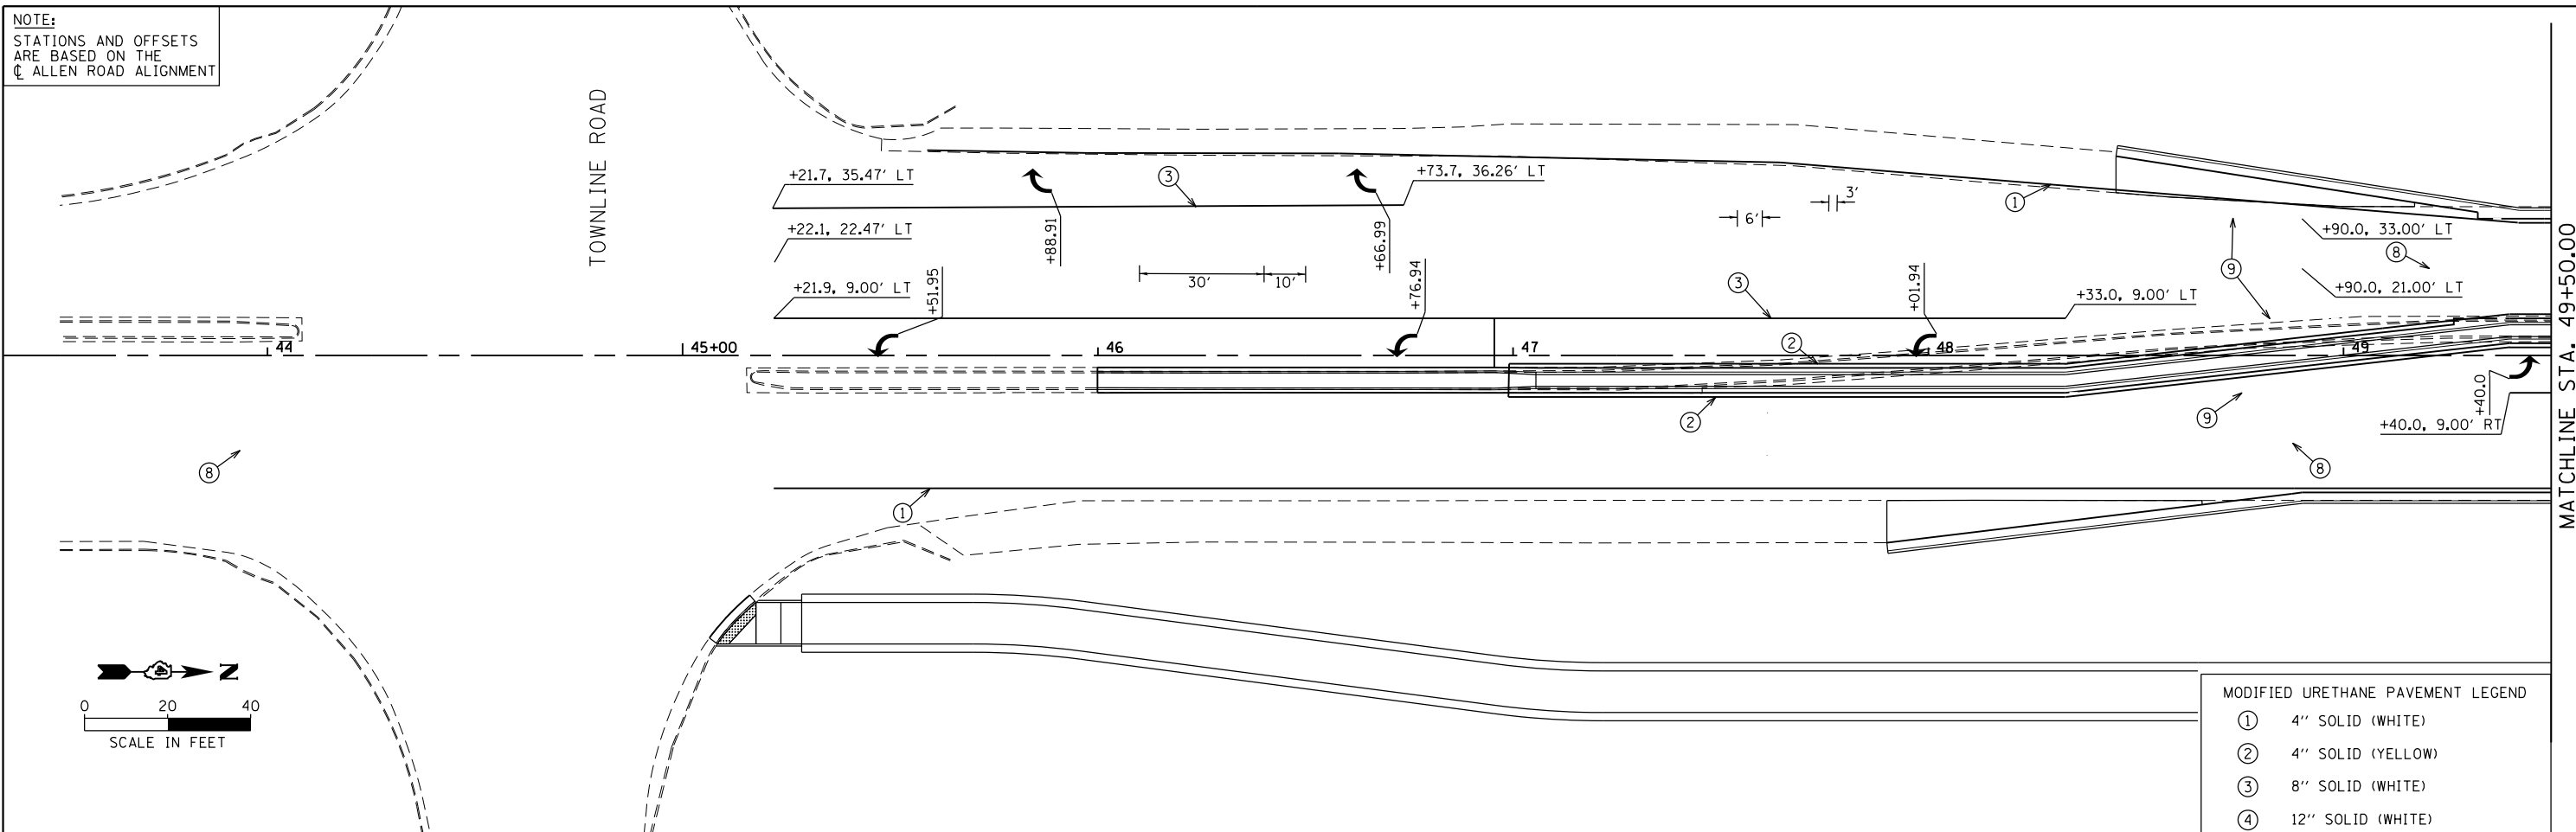

MODIFIED URETHANE PAVEMENT LEGEND

①	4" SOLID (WHITE)
②	4" SOLID (YELLOW)
③	8" SOLID (WHITE)
④	12" SOLID (WHITE)
⑤	12" SOLID (YELLOW)
⑥	24" SOLID (WHITE)
⑦	4" DOUBLE SOLID (YELLOW)
⑧	6" SKIP DASH (WHITE)
⑨	8" DOTTED (WHITE)
⑩	LETTERS AND SYMBOLS (WHITE)

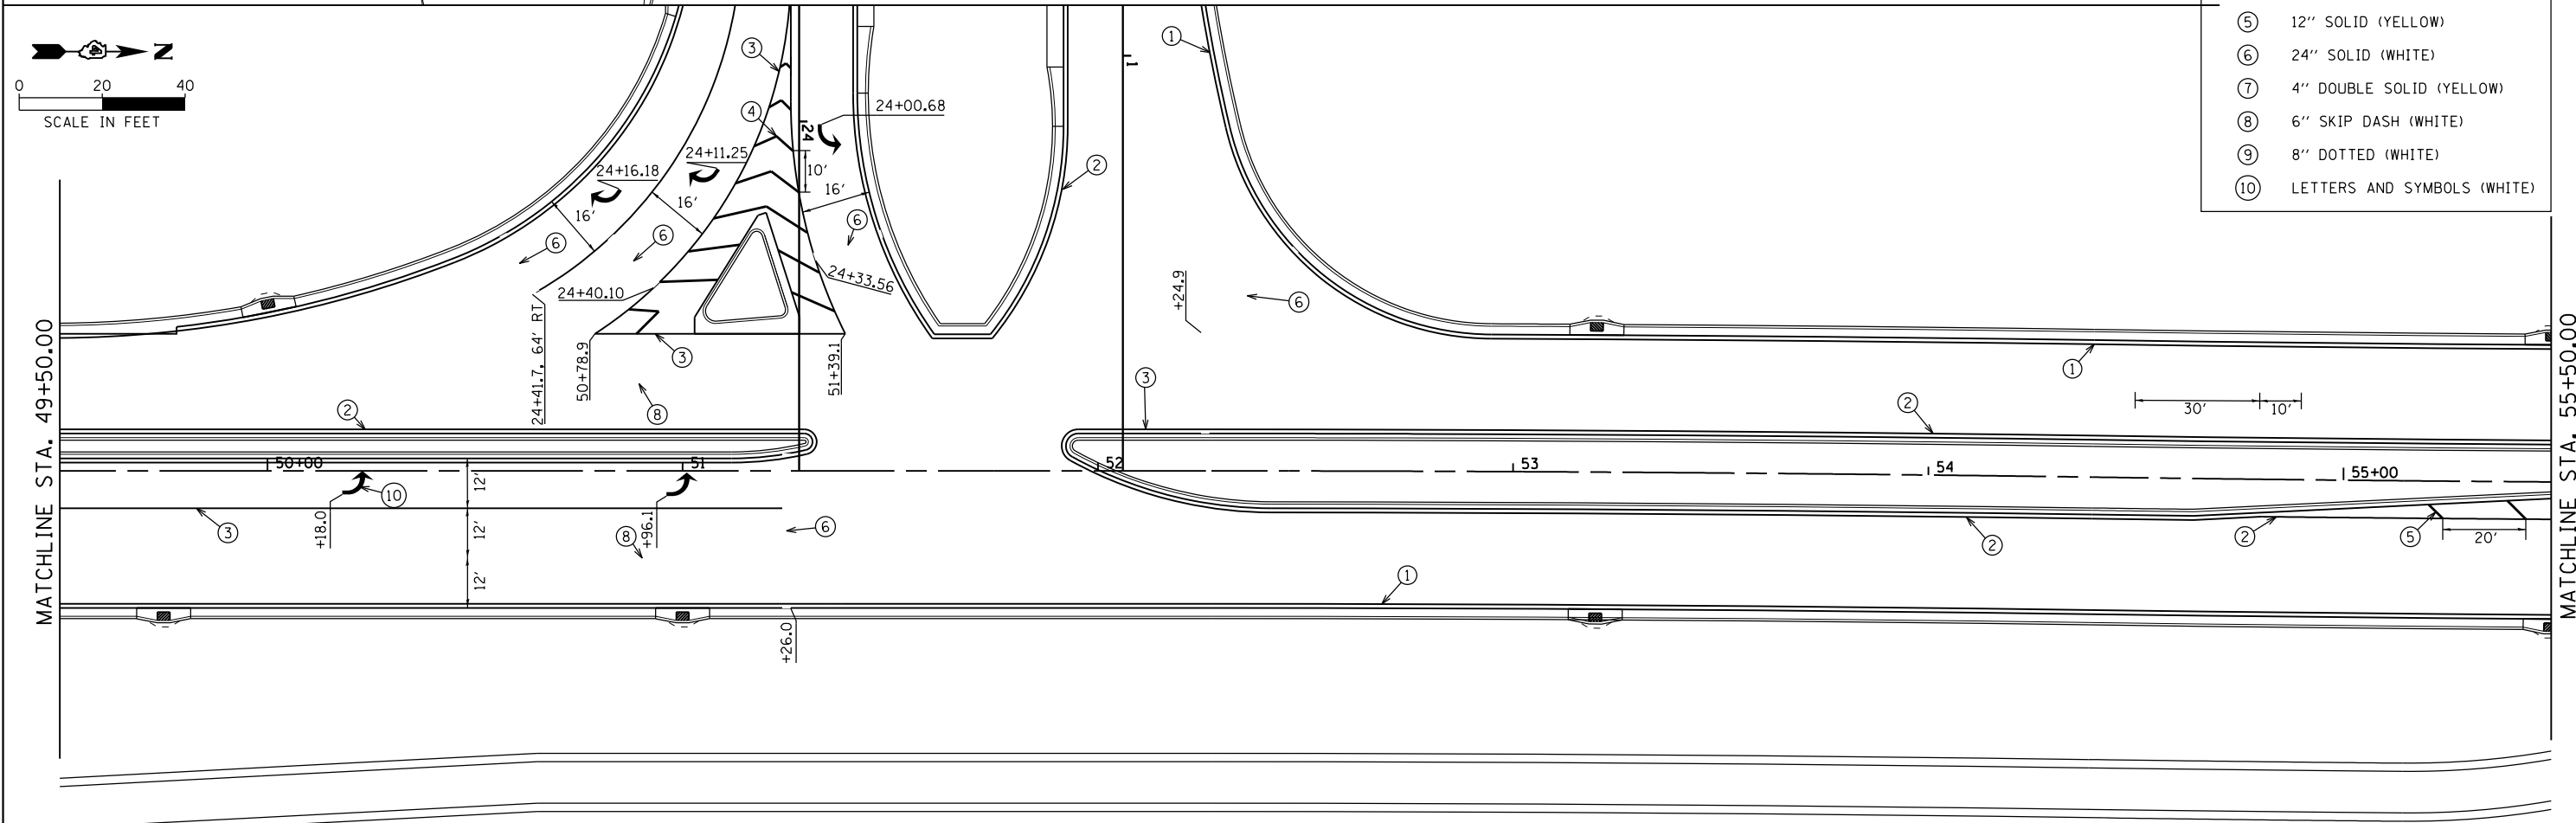

MATCHLINE STA. 49+50.00

MATCHLINE STA. 55+50.00

FILE NAME =	USER NAME = aubreys	DESIGNED -	REVISED -
S:\GEN\DRFT\STD&PLNS\SQUAD3\Allen Rd\pvt marking details\468683-pvt markings-ALL		DRAWN -	REVISED -
Default	PLOT SCALE = 40.0000' / in.	CHECKED -	REVISED -
	PLOT DATE = 1/29/2014	DATE -	REVISED -

STATE OF ILLINOIS  
DEPARTMENT OF TRANSPORTATION

ALLEN ROAD IMPROVEMENTS  
PAVEMENT MARKING DETAILS - ALLEN ROAD

SCALE: SHEET OF SHEETS STA. TO STA.

F.A.U. RTE.	SECTION	COUNTY	TOTAL SHEETS	SHEET NO.
6584	105; (72-7HB)BY	PEORIA	487	226
6585				CONTRACT NO. 68683

ILLINOIS FED. AID PROJECT