


MODIFIED URETHANE PAVEMENT LEGEND

- ① 4" SOLID (WHITE)
- ② 4" SOLID (YELLOW)
- ③ 8" SOLID (WHITE)
- ④ 12" SOLID (WHITE)
- ⑤ 12" SOLID (YELLOW)
- ⑥ 24" SOLID (WHITE)
- ⑦ 4" DOUBLE SOLID (YELLOW)
- ⑧ 6" SKIP DASH (WHITE)
- ⑨ 8" DOTTED (WHITE)
- ⑩ LETTERS AND SYMBOLS (WHITE)

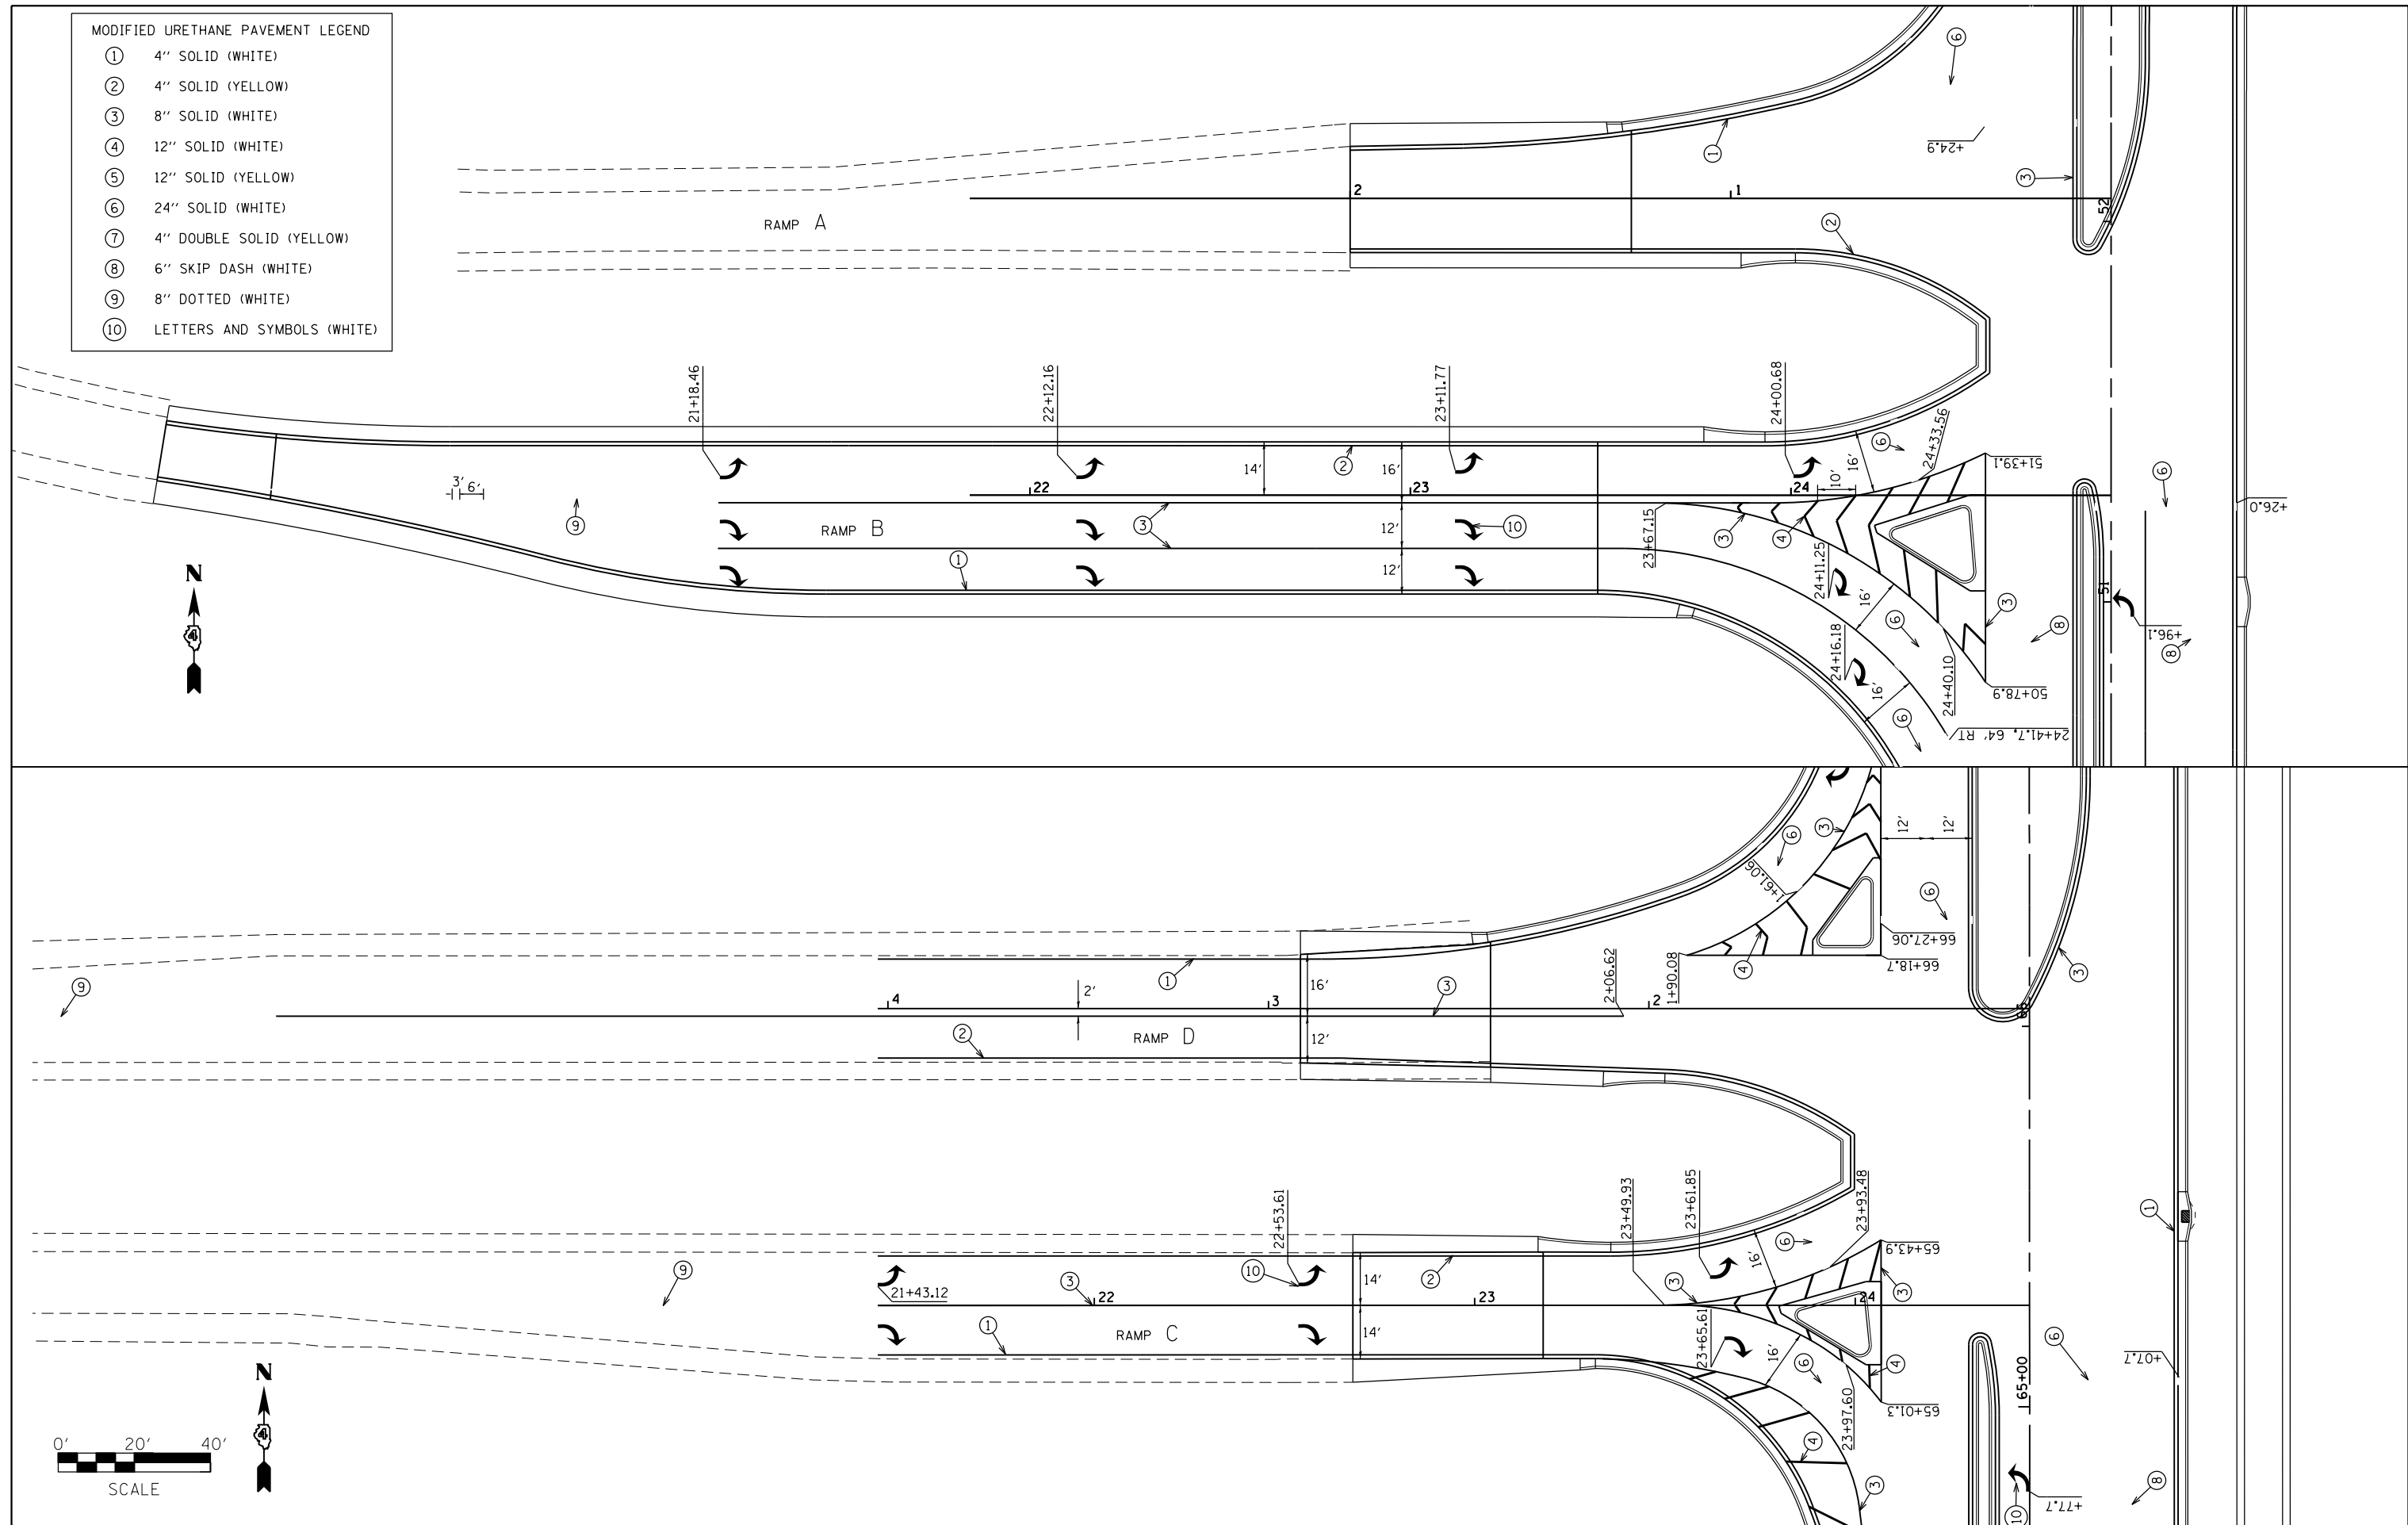

FILE NAME =	USER NAME = aubreys	DESIGNED -	REVISED -
S:\GEN\DRAW\STD&PLNS\SQUAD3\Allen Rd	pvt marking details\D468683-pvt markings-RAMP	DRAWN -	REVISED -
Default	PLOT SCALE = 40.0000' / in.	CHECKED -	REVISED -
	PLOT DATE = 1/29/2014	DATE -	REVISED -

**STATE OF ILLINOIS
DEPARTMENT OF TRANSPORTATION**

**ALLEN ROAD IMPROVEMENTS
PAVEMENT MARKING DETAILS - IL ROUTE 6 RAMPS**

SCALE: SHEET OF SHEETS STA. TO STA.

F.A.U. RTE.	SECTION	COUNTY	TOTAL SHEETS	SHEET NO.
6584	105: (72-7HB)BY	PEORIA	487	231
6585				
CONTRACT NO. 68683				
ILLINOIS FED. AID PROJECT				