
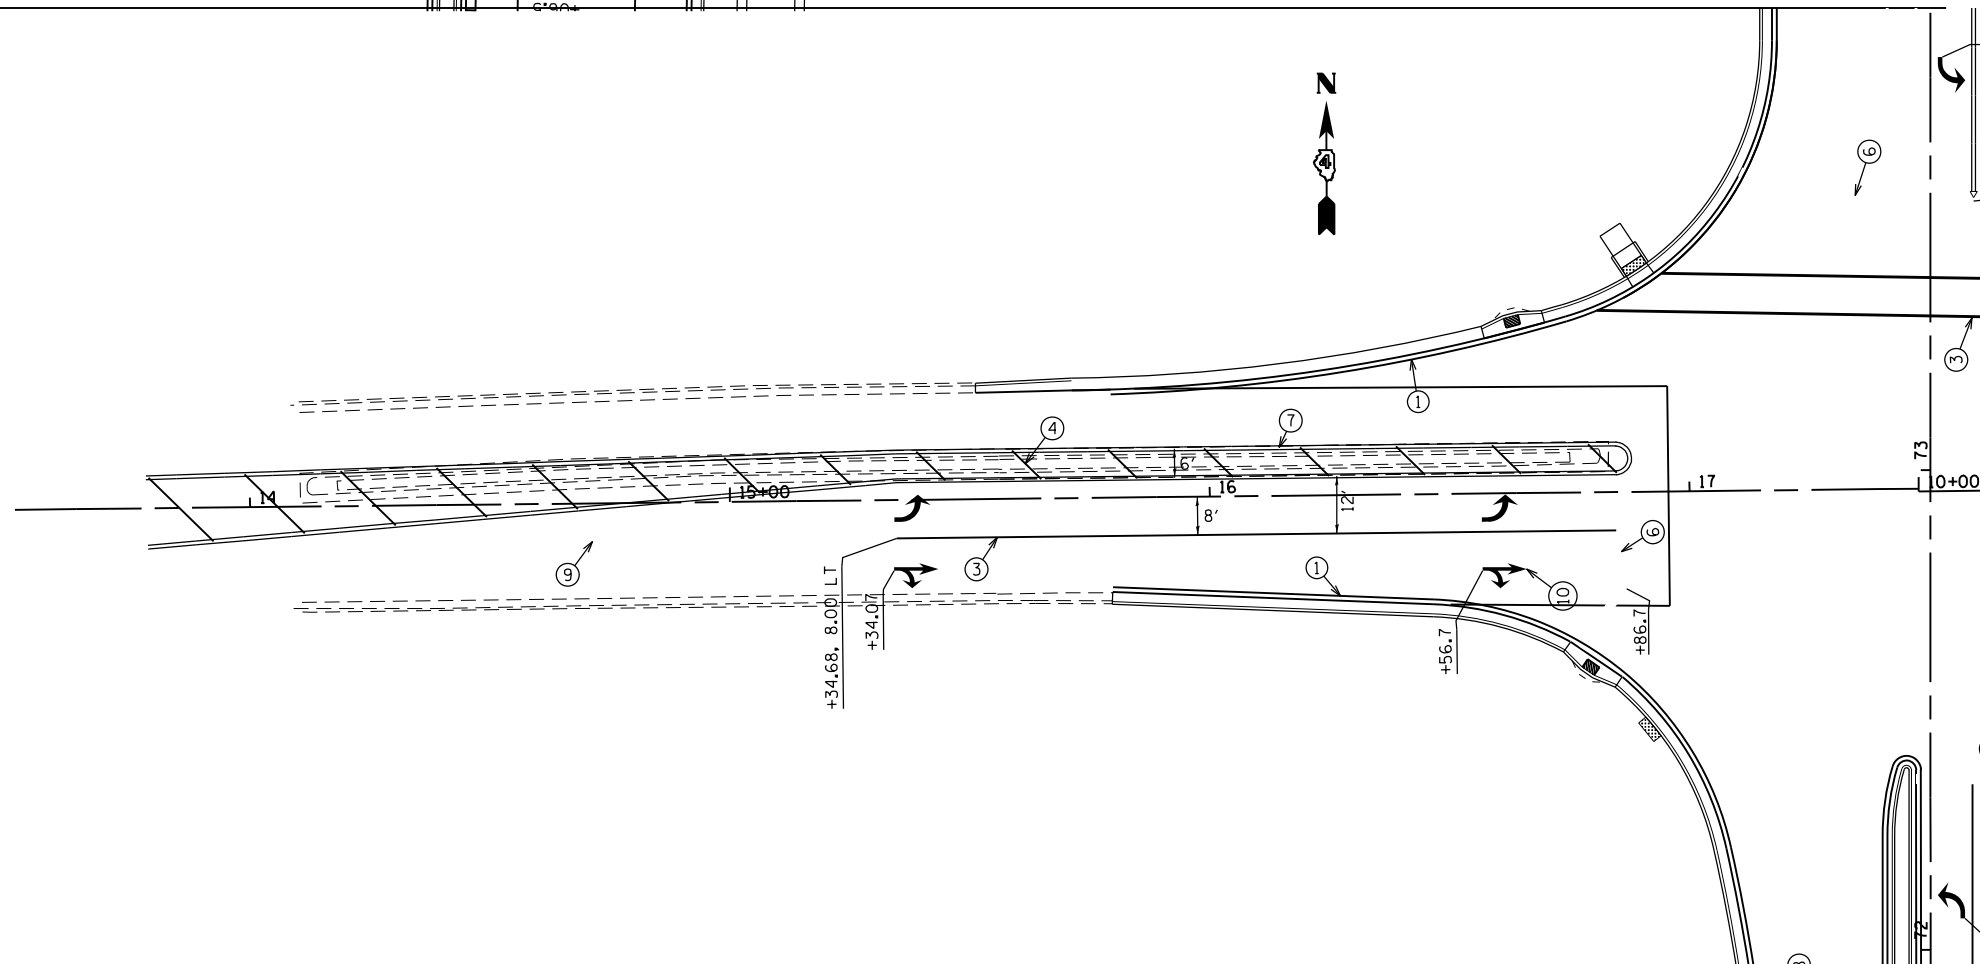
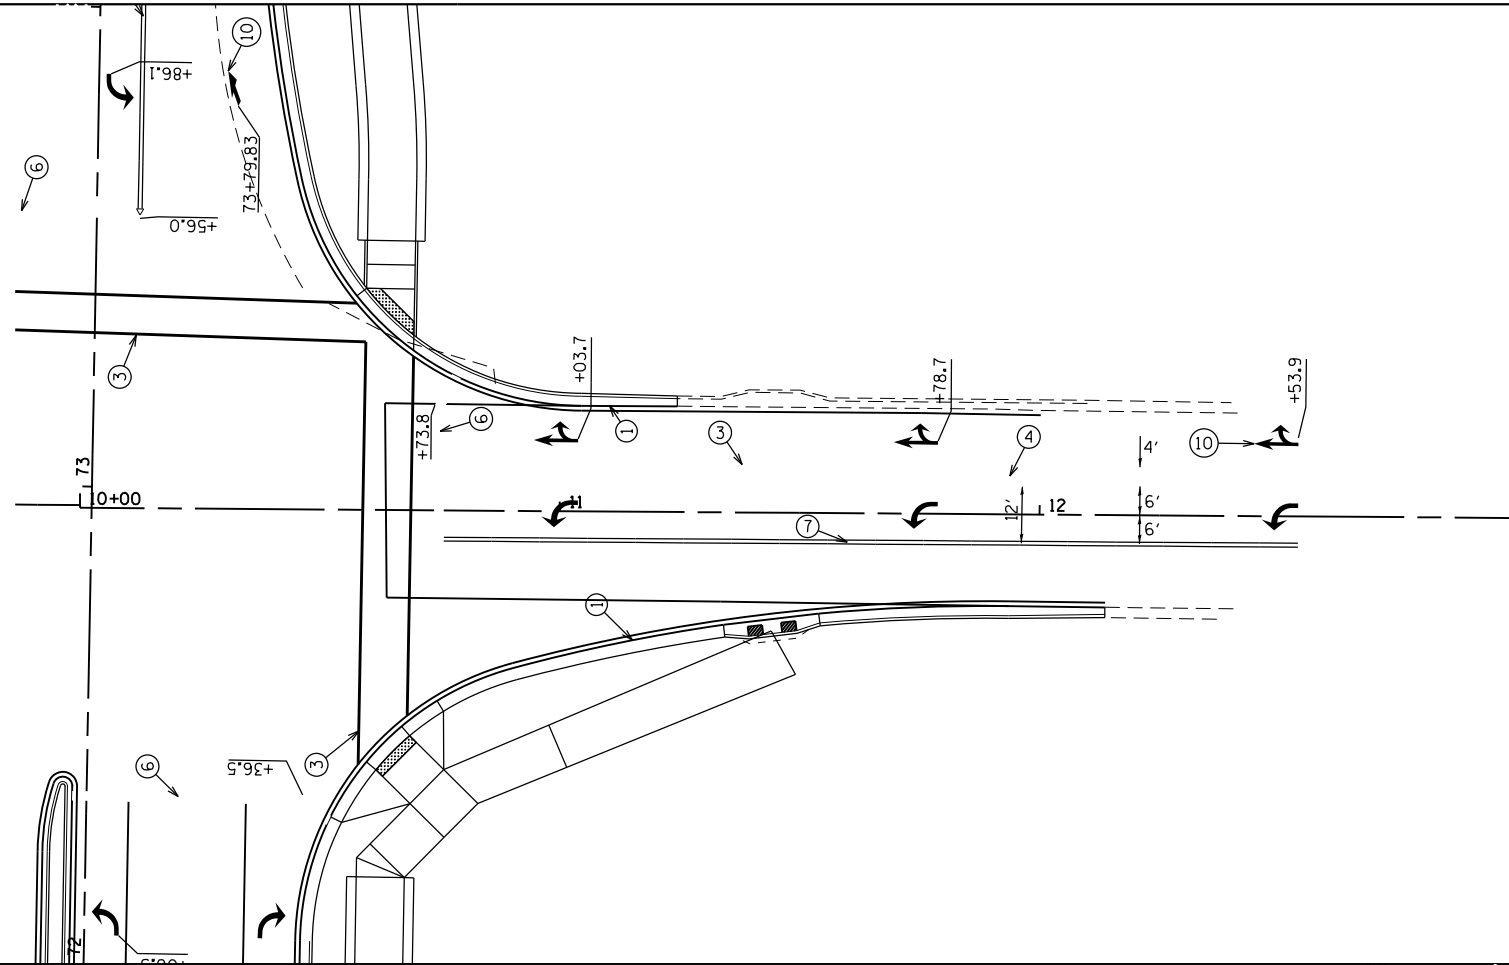
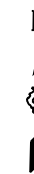


- MODIFIED URETHANE PAVEMENT LEGEND
- ① 4" SOLID (WHITE)
 - ② 4" SOLID (YELLOW)
 - ③ 8" SOLID (WHITE)
 - ④ 12" SOLID (WHITE)
 - ⑤ 12" SOLID (YELLOW)
 - ⑥ 24" SOLID (WHITE)
 - ⑦ 4" DOUBLE SOLID (YELLOW)
 - ⑧ 6" SKIP DASH (WHITE)
 - ⑨ 8" DOTTED (WHITE)
 - ⑩ LETTERS AND SYMBOLS (WHITE)

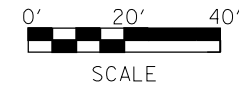

FILE NAME =	USER NAME = aubreys	DESIGNED -	REVISED -
S:\GEN\DRIFT\STD&PLNS\SQUAD3\Allen Rd	pvt marking details\468683-pvt markings-VAN WINKLE.dgn	WDRAMINJ	REVISED -
Default	PLOT SCALE = 40.0000' / in.	CHECKED -	REVISED -
	PLOT DATE = 1/29/2014	DATE -	REVISED -

STATE OF ILLINOIS
DEPARTMENT OF TRANSPORTATION

ALLEN ROAD IMPROVEMENTS
PAVEMENT MARKING DETAILS - VAN WINKLE WAY

SCALE: SHEET OF SHEETS STA. TO STA.

F.A.U. RTE.	SECTION	COUNTY	TOTAL SHEETS	SHEET NO.
6584	105: (72-7HB)BY	PEORIA	487	232
6585			CONTRACT NO. 68683	

ILLINOIS FED. AID PROJECT