

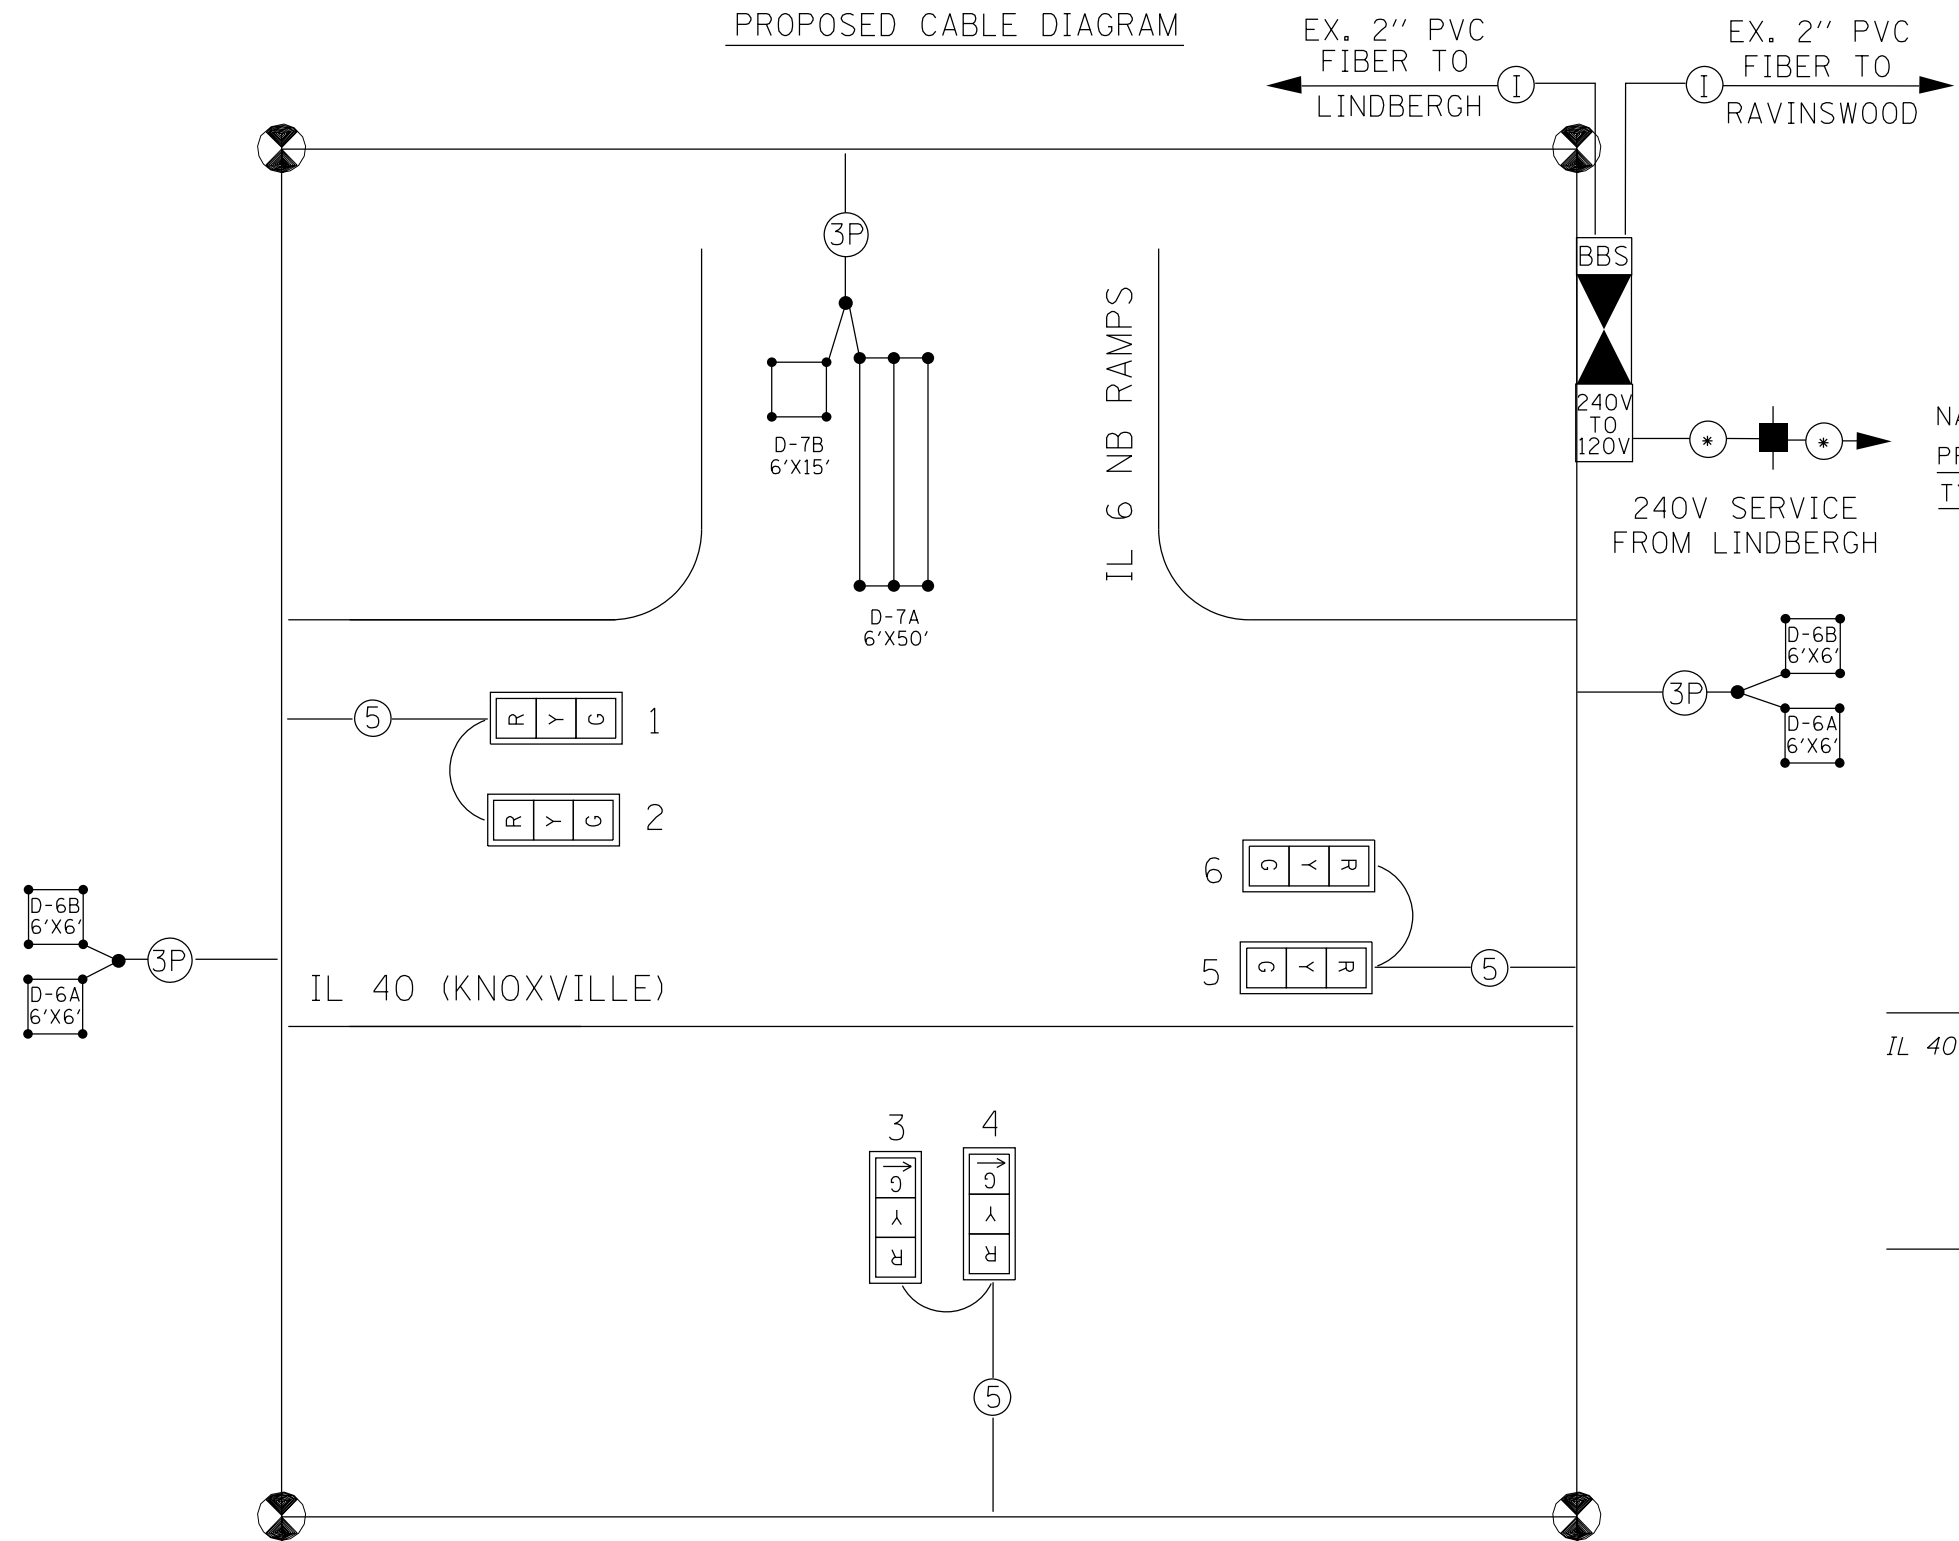


PROPOSED CABLE DIAGRAM

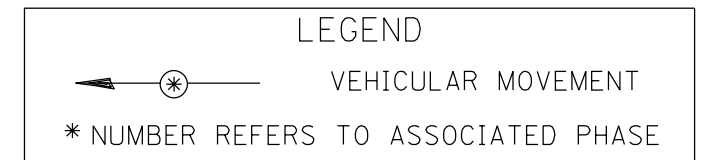

PROPOSED PHASE DIAGRAM

NAME OF INTERSECTION IL 40 & IL 6 NB RAMPS
 PROPOSED CONTROLLER: ECONOLITE ASC/3 FAC (TS-2 TYPE 2)
TYPE IV CABINET, TS-2 BACKPANEL, 16 POSITION LOAD BAY

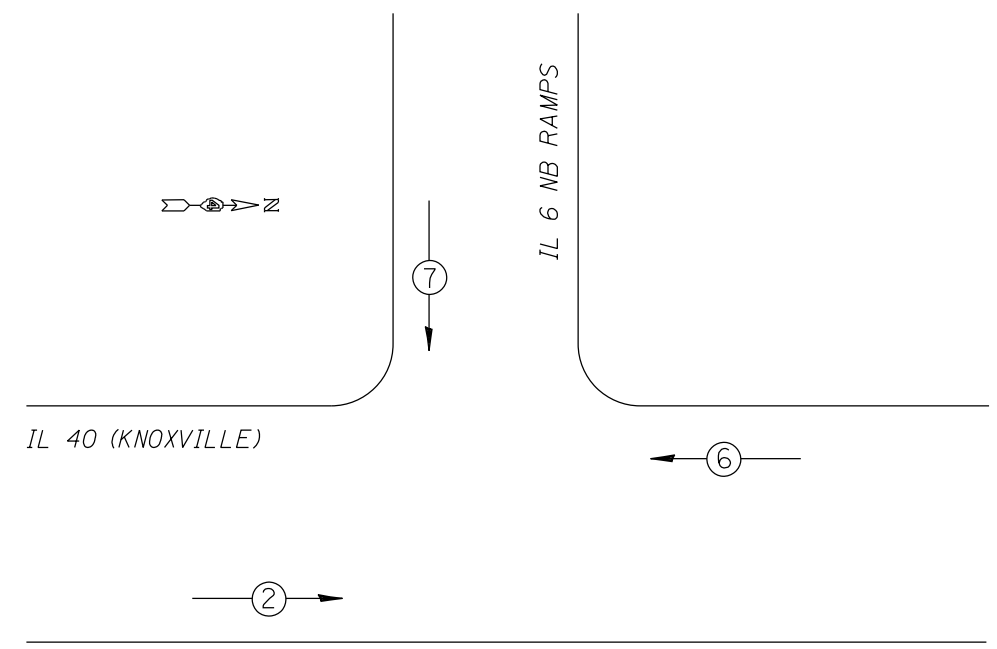

TRAFFIC SIGNALS LEGEND

- | | | | | | |
|--|-------------------------------|--|----------------------------------|--|------------------------------|
| | PROP. CONTROLLER | | PROP. 5/C NO. 14 SIGNAL CABLE | | PROP. SERVICE INSTALLATION |
| | PROP. SIGNAL HEAD W/BACKPLATE | | PROP. #18 3PR T/S DETECTOR CABLE | | PROP. DETECTOR LOOP (6'X6') |
| | WOOD POLE, CLASS 5, 45 FT. | | PROP. (1/C NO. 6) X 3 | | PROP. DETECTOR LOOP (6'X50') |