



INSIDE ELEVATION OF WEST PARAPET

MINIMUM BAR LAP
 (Parapet)
 #4 bar = 2'-0"
 #8 bar = 5'-2"

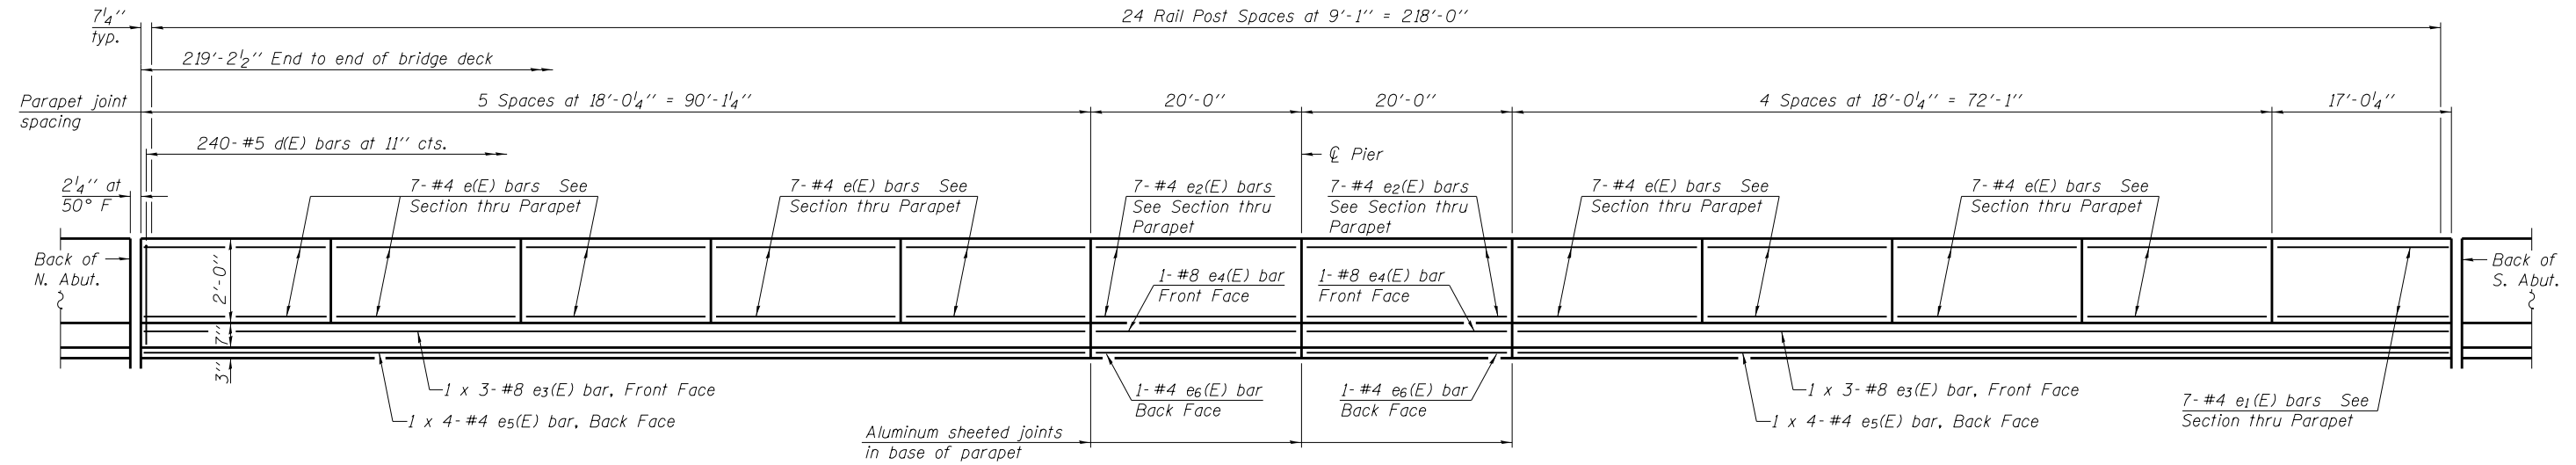

INSIDE ELEVATION OF INTERIOR PARAPET

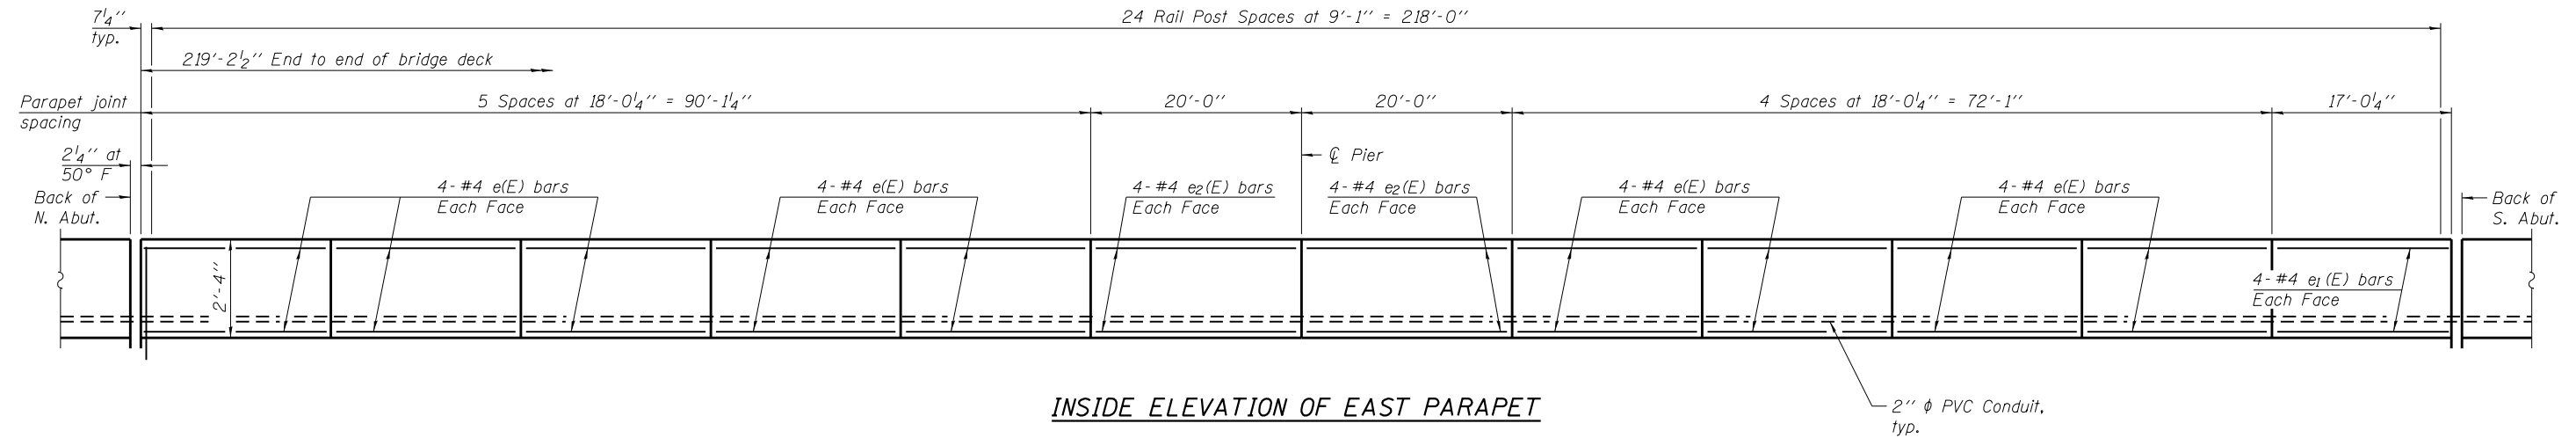

INSIDE ELEVATION OF EAST PARAPET

Notes:
 Bars indicated thus 1 x 3-#8 etc. indicates 1 line of bars with 3 lengths per line.
 See Sheet 13 of 36 for sections thru parapets.
 See Sheet 14 of 36 for parapet joint details.

(Sheet 1 of 3)

FILE NAME = 0720146-68683-012-Superstructure Details.dgn	USER NAME = baswanson	DESIGNED - BAS	REVISOR	STATE OF ILLINOIS DEPARTMENT OF TRANSPORTATION	SUPERSTRUCTURE DETAILS STRUCTURE NO. 072-0146	F.A.P. R.T.E. = 318	SECTION = (72-7HB)BY	COUNTY = PEORIA	TOTAL SHEETS = 487	SHEET NO. = 299	
MAURER-STUTZ ENGINEERS SURVEYORS	PLOT SCALE =	DRAWN - BAS	REVISOR			CONTRACT NO. 68683					
	PLOT DATE = 1/24/2014	CHECKED - RAL	REVISOR			ILLINOIS FED. AID PROJECT					
						SHEET NO. 12 OF 36 SHEETS					