



ELEVATION
(Inside Face of Bridge Fence Railing)

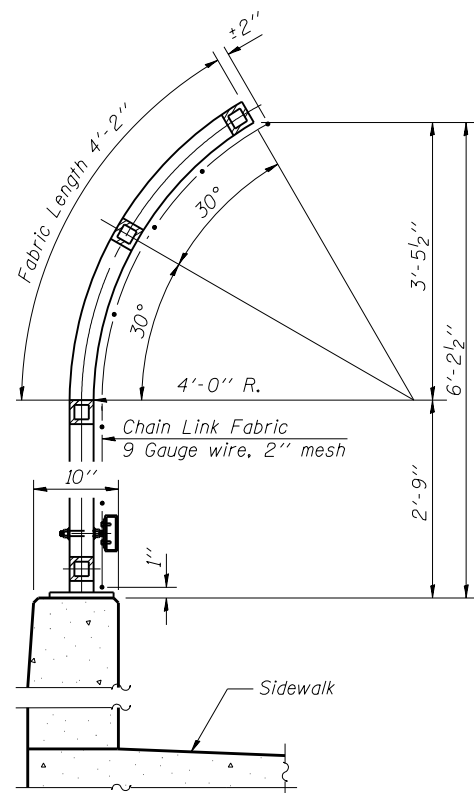


SECTION A-A

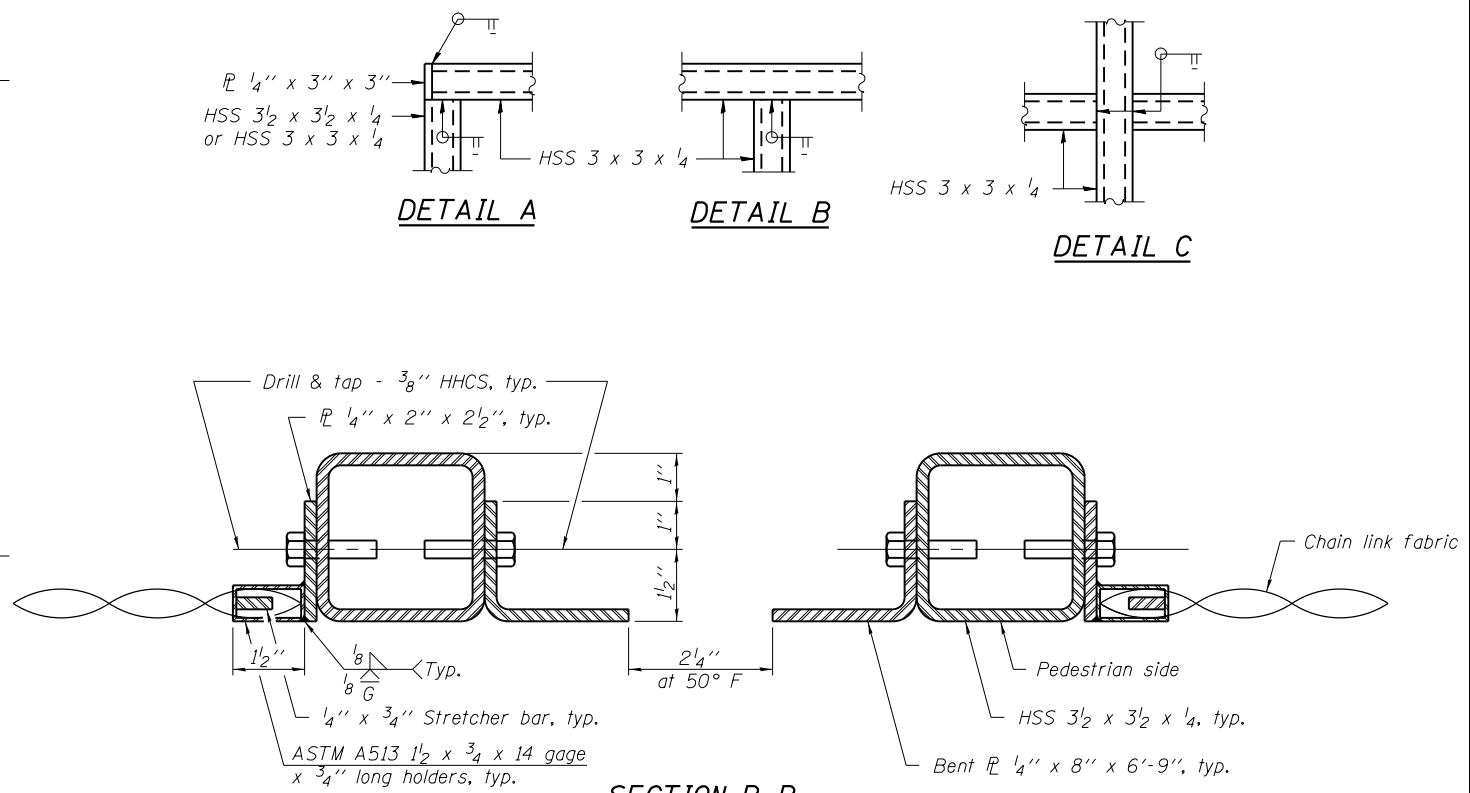


DETAIL A

DETAIL B


DETAIL C

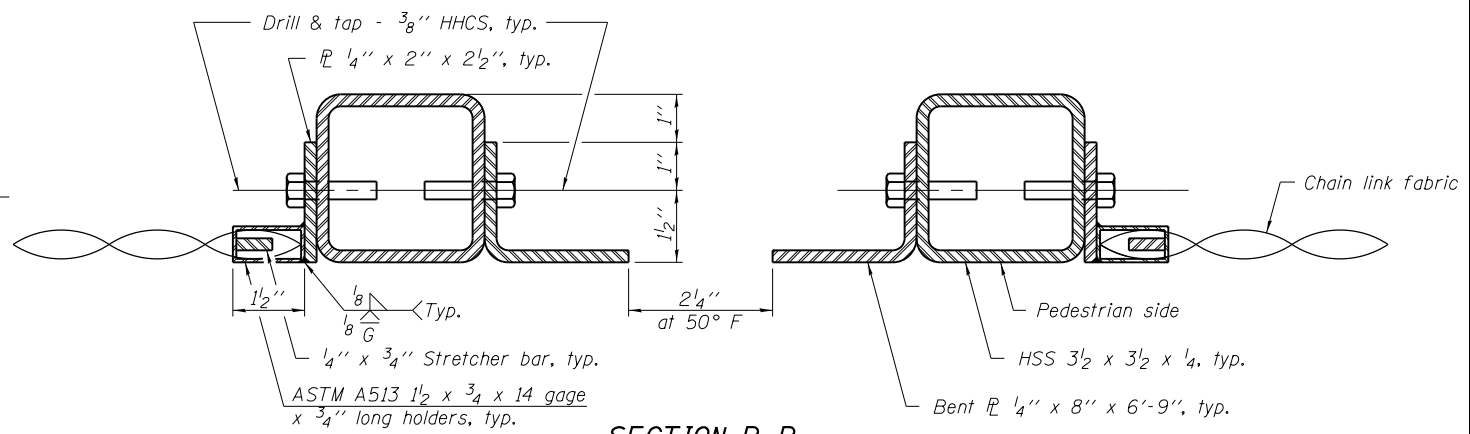

SECTION B-B
(At Expansion Joint)

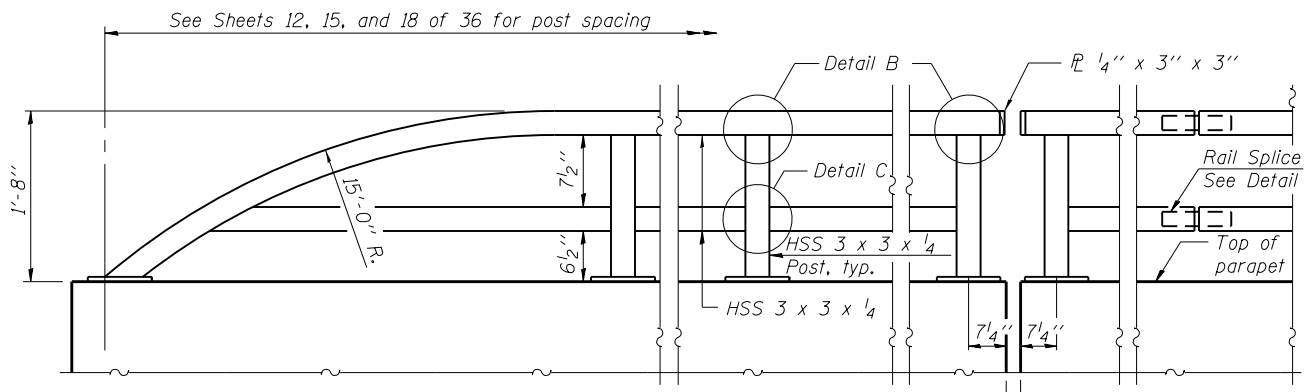

ELEVATION
(Inside Face of Parapet Railing)

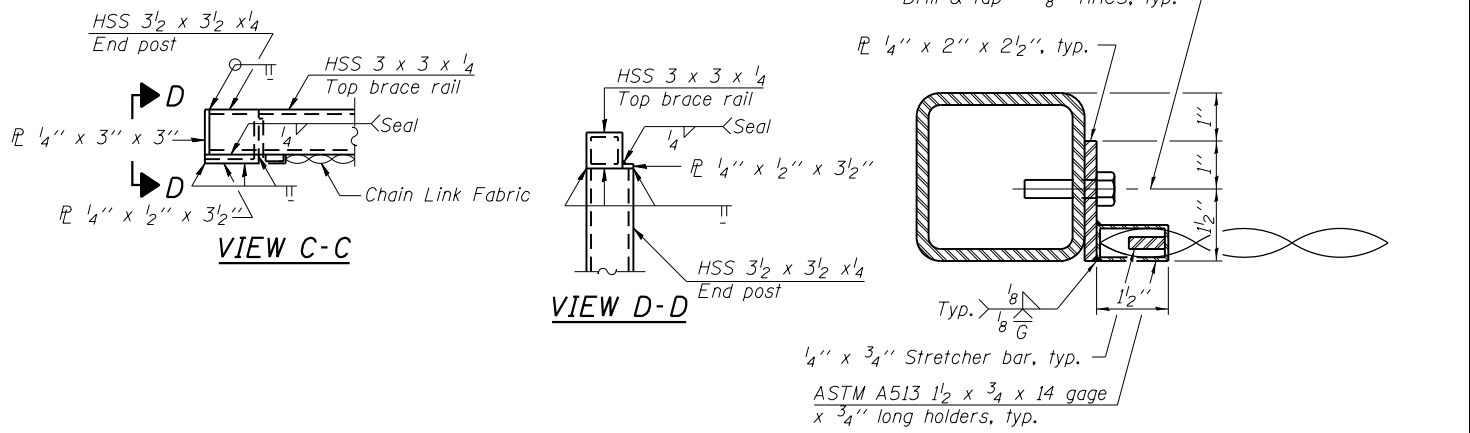

VIEW C-C

VIEW D-D

SECTION E-E

Notes:
All steel rail elements including chain link fabric shall be galvanized according to Article 509.05 of the Standard Specifications.
See Sheet 20 of 36 for Anchor Bolt, Base Plate, Handrail, and Rail Splice Details.

BILL OF MATERIAL

Item	Unit	Quantity
Bridge Fence Railing	Foot	265
Parapet Railing	Foot	321