




WEST END

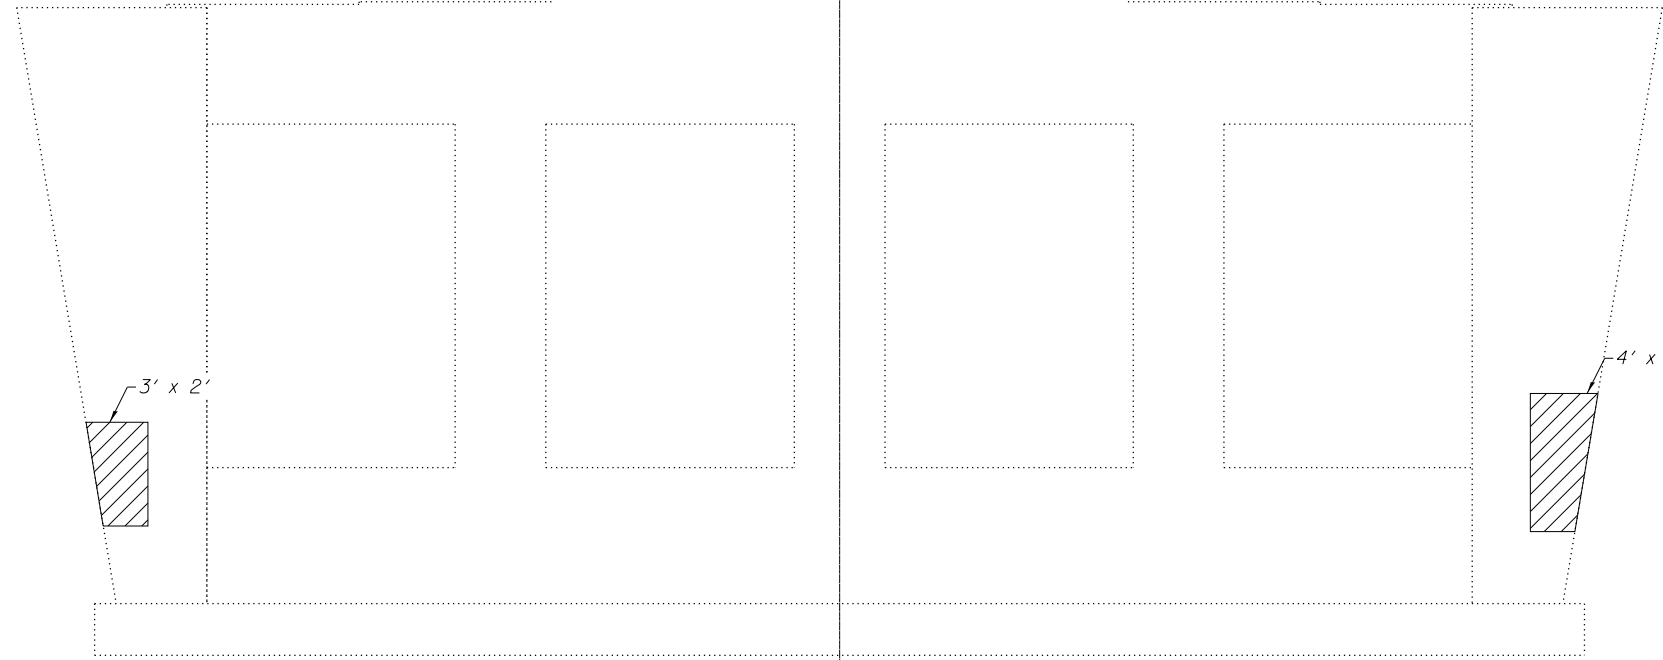

SOUTH FACE OF PIER  
(Looking North)

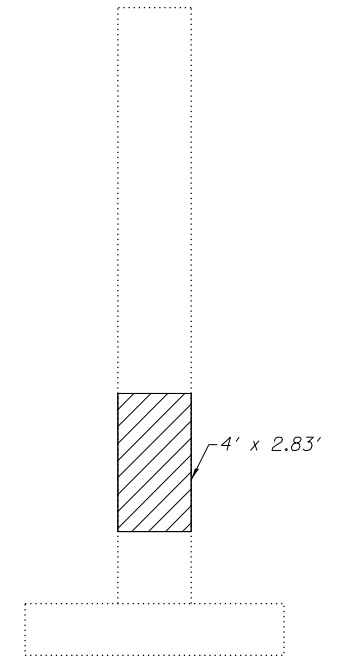

EAST END

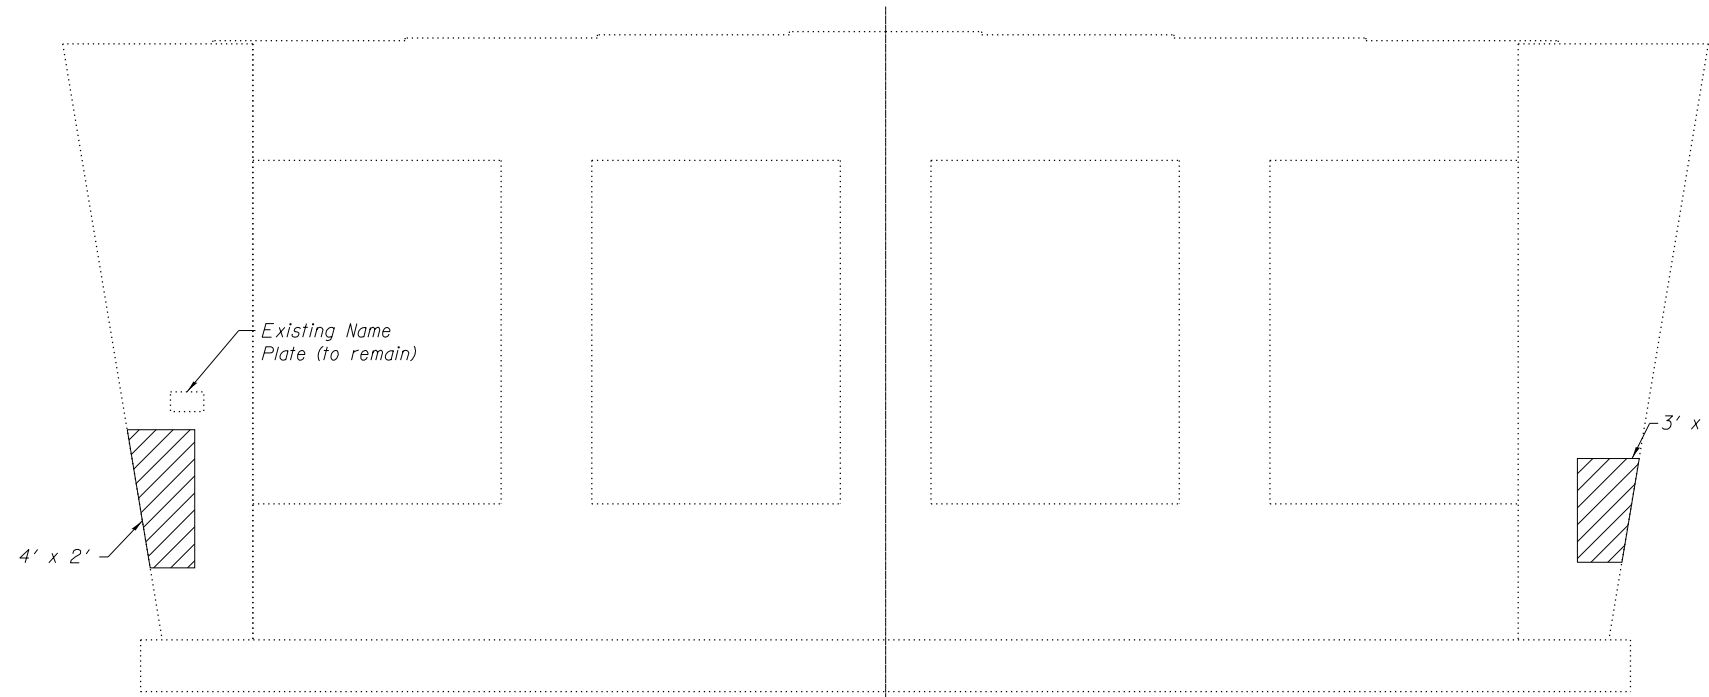

NORTH FACE OF PIER  
(Looking South)

**BILL OF MATERIAL**

| Item   | Unit    | Total |
|--|---------|-------|
| Structural Repair of Concrete (Depth equal to or less than 5 inches) | Sq. Ft. | 48    |

Note:  
Patched area on the west face of pier shall be patterned and sandblasted to match the appearance of the remainder of this face. Cost included with Structural Repair of Concrete (Depth equal to or less than 5 inches).

|   |                       |                |         |
|---|-----------------------|----------------|---------|
| FILE NAME = 0720146-68683-028-Pier Repair.dgn | USER NAME = baswanson | DESIGNED - BAS | REVISED |
|   |                       | CHECKED - JAE  | REVISED |
|   |                       | DRAWN - BAS    | REVISED |
|   |                       | CHECKED - RAL  | REVISED |



**STATE OF ILLINOIS  
DEPARTMENT OF TRANSPORTATION**

**PIER REPAIR  
STRUCTURE NO. 072-0146**

SHEET NO. 28 OF 36 SHEETS

|                    |            |        |              |           |
|--------------------|------------|--------|--------------|-----------|
| F.A.P. RTE.        | SECTION    | COUNTY | TOTAL SHEETS | SHEET NO. |
| 318                | (72-7HB)BY | PEORIA | 487          | 315       |
| CONTRACT NO. 68683 |            |        |              |           |

ILLINOIS FED. AID PROJECT